


| | | | |
|------------------------------|--------|--------------|-----------|
| SECTION | COUNTY | TOTAL SHEETS | SHEET NO. |
| 02-00090-00-BT | DUPAGE | 117 | 34 |
| STA. TO STA. | | | |
| IDOT PROJECT NO. M-8003(222) | | | |
| SALT CREEK GREENWAY TRAIL | | | |

CONTRACT NO. 83713

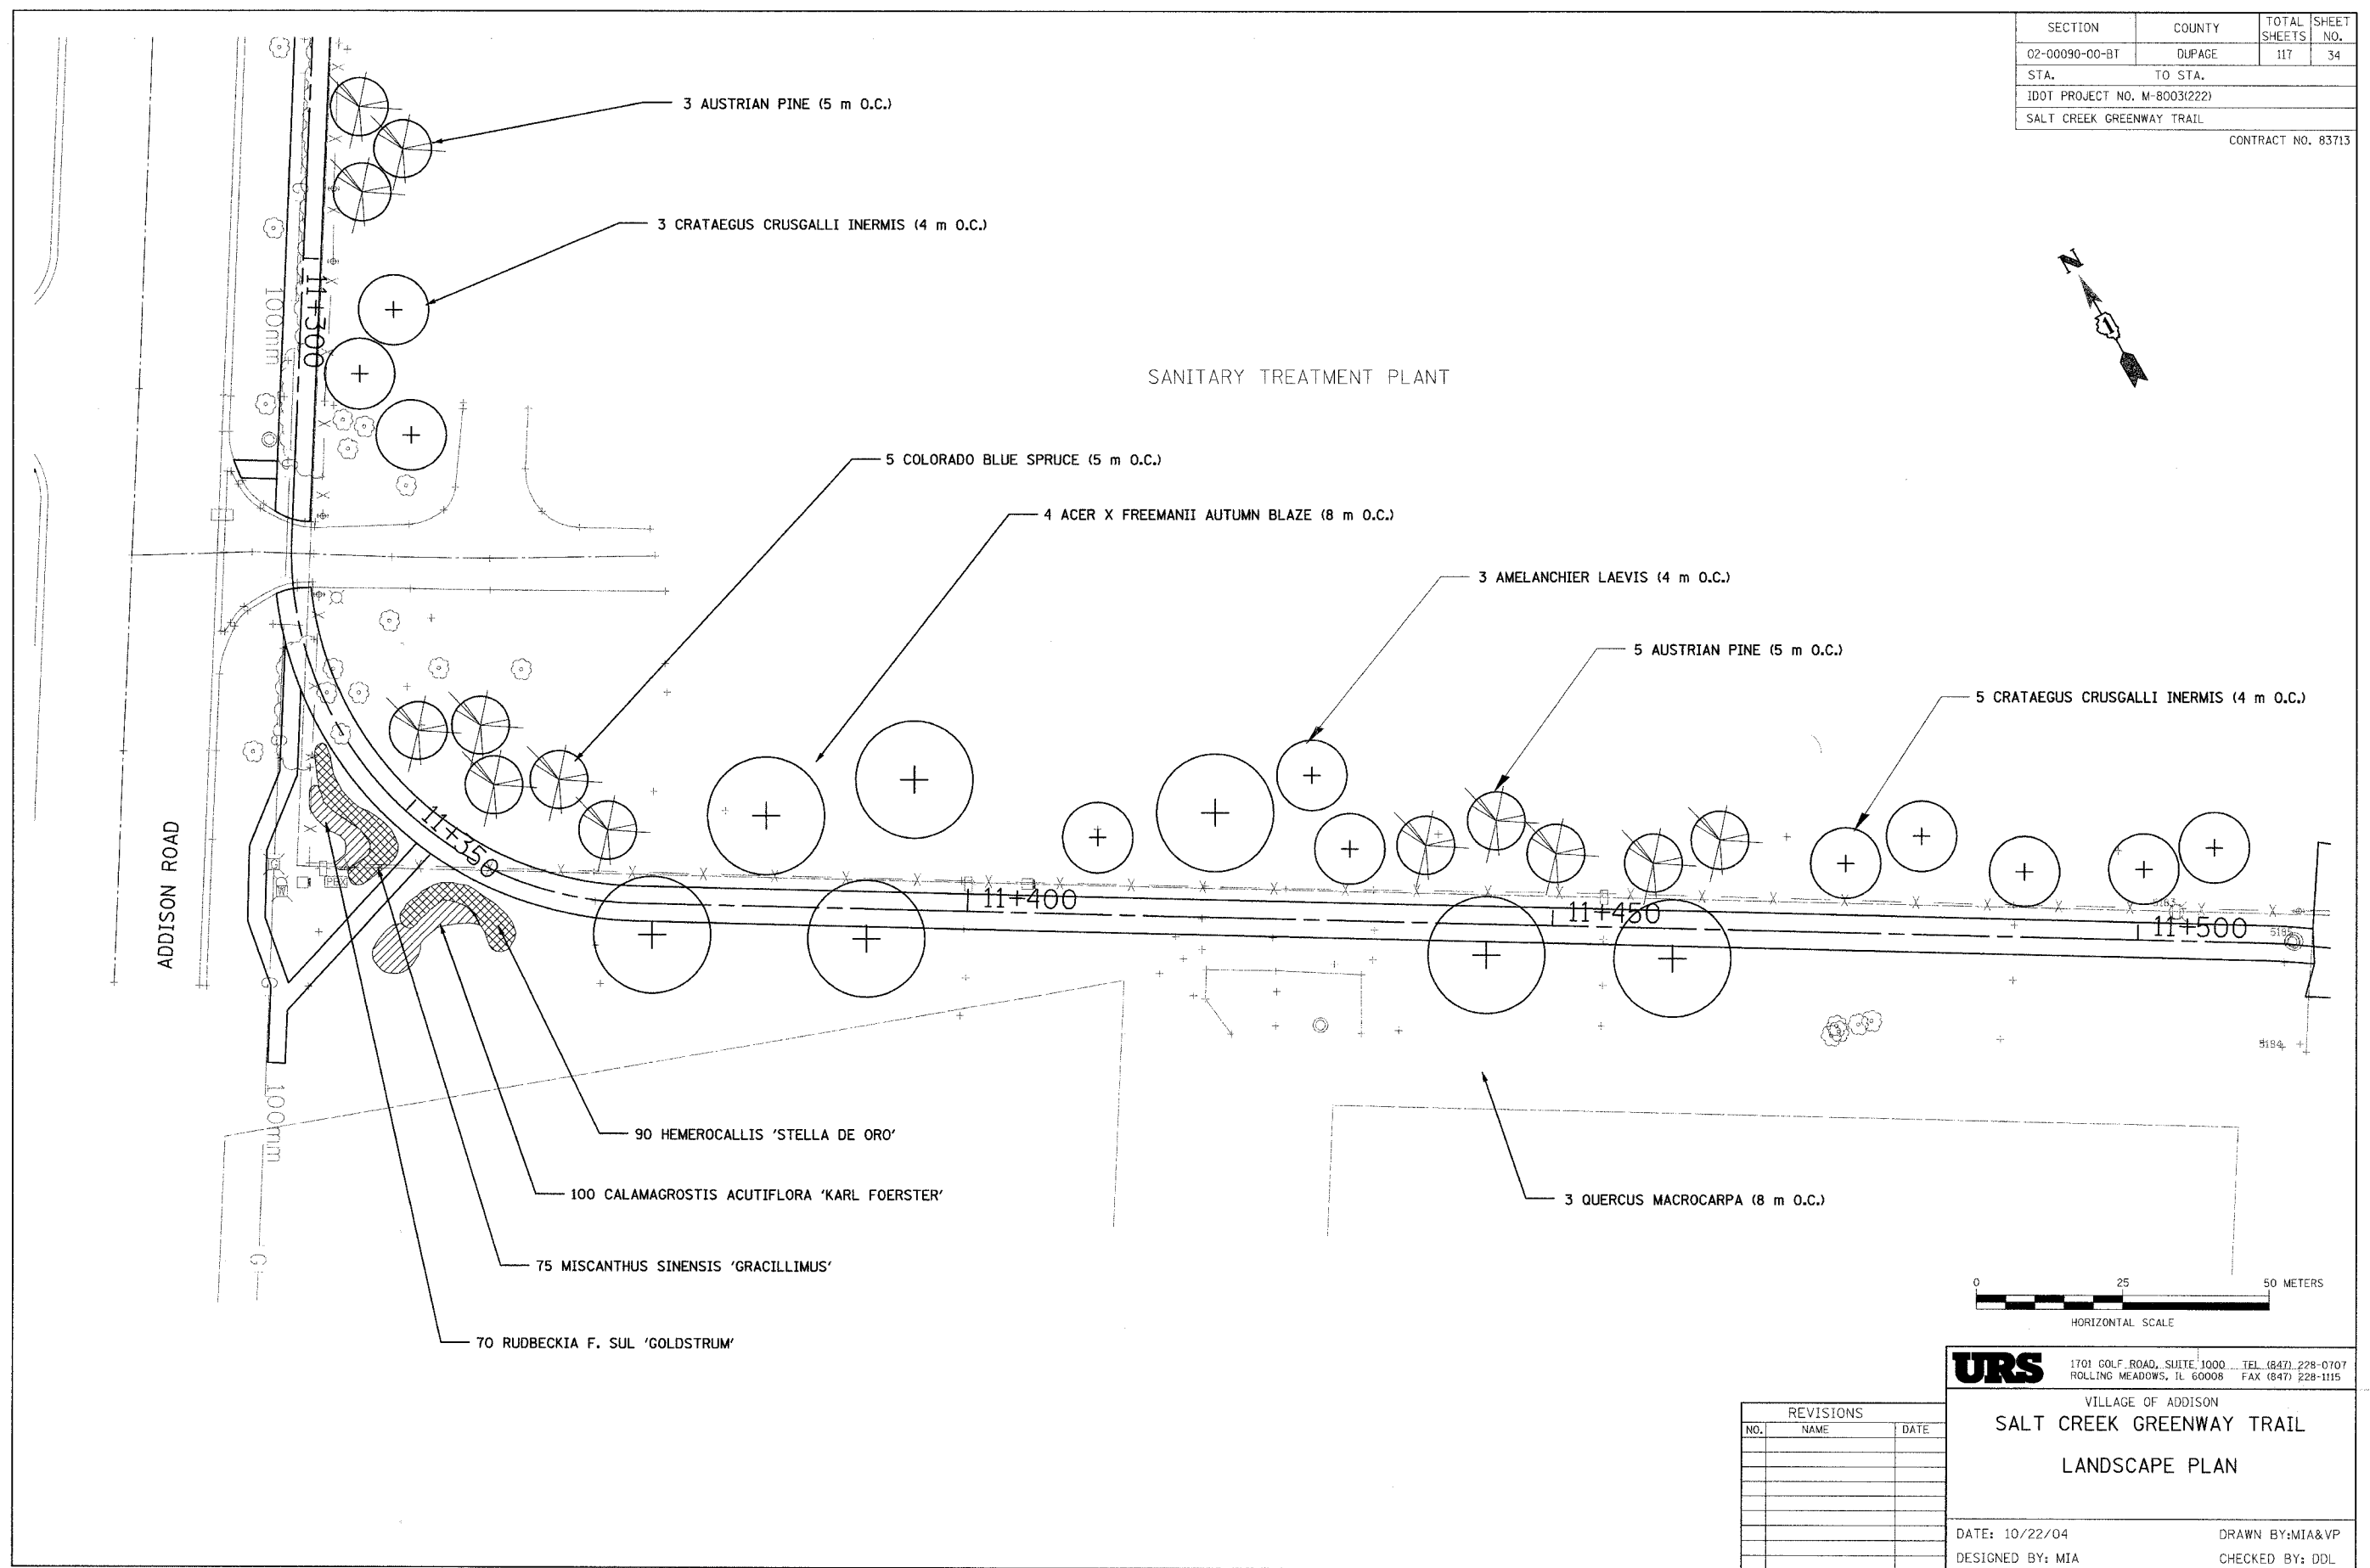

ADDISON ROAD

SANITARY TREATMENT PLANT

3 AUSTRIAN PINE (5 m O.C.)

3 CRATAEGUS CRUSGALLI INERMIS (4 m O.C.)

5 COLORADO BLUE SPRUCE (5 m O.C.)

4 ACER X FREEMANII AUTUMN BLAZE (8 m O.C.)

3 AMELANCHIER LAEVIS (4 m O.C.)

5 AUSTRIAN PINE (5 m O.C.)

5 CRATAEGUS CRUSGALLI INERMIS (4 m O.C.)


90 HEMEROCALLIS 'STELLA DE ORO'

100 CALAMAGROSTIS ACUTIFLORA 'KARL FOERSTER'

75 MISCANTHUS SINENSIS 'GRACILLIMUS'

70 RUDBECKIA F. SUL 'GOLDSTRUM'

3 QUERCUS MACROCARPA (8 m O.C.)

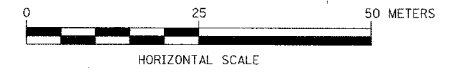

| REVISIONS | | |
|-----------|------|------|
| NO. | NAME | DATE |
| | | |
| | | |
| | | |
| | | |
| | | |
| | | |
| | | |
| | | |
| | | |
| | | |

URS 1701 GOLF ROAD, SUITE 1000 TEL (847) 228-0707
 ROLLING MEADOWS, IL 60008 FAX (847) 228-1115

VILLAGE OF ADDISON
SALT CREEK GREENWAY TRAIL
LANDSCAPE PLAN

DATE: 10/22/04 DRAWN BY: MIA&VP
 DESIGNED BY: MIA CHECKED BY: DDL