
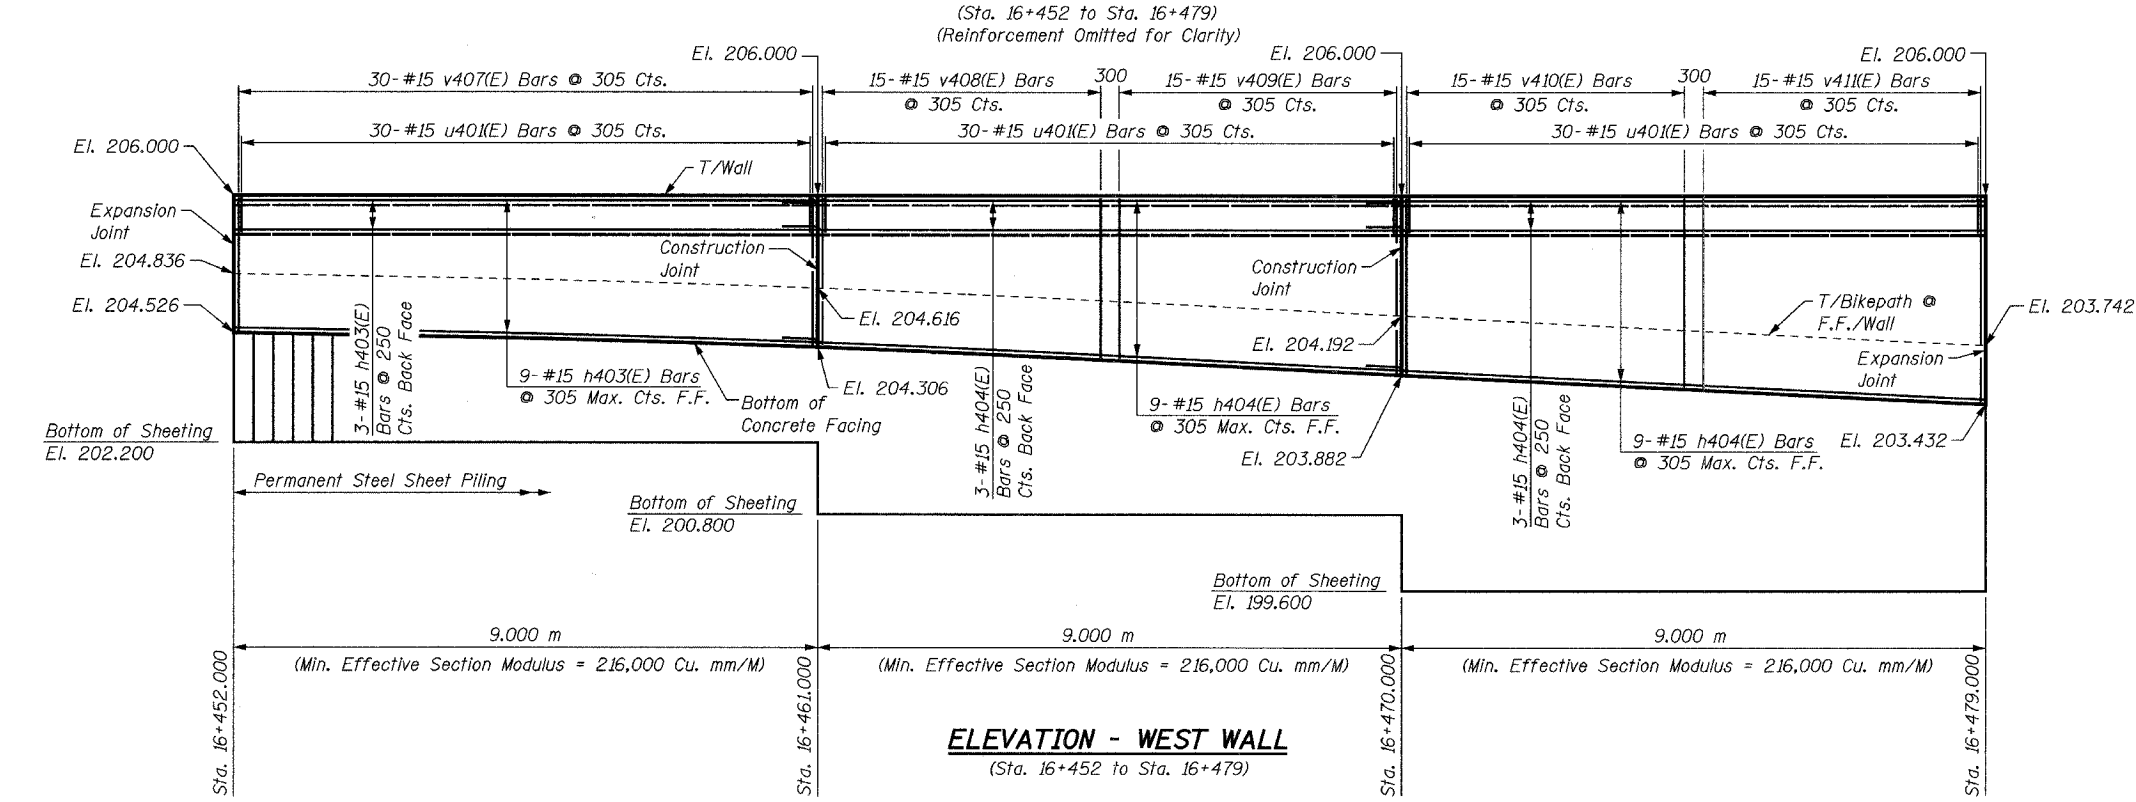
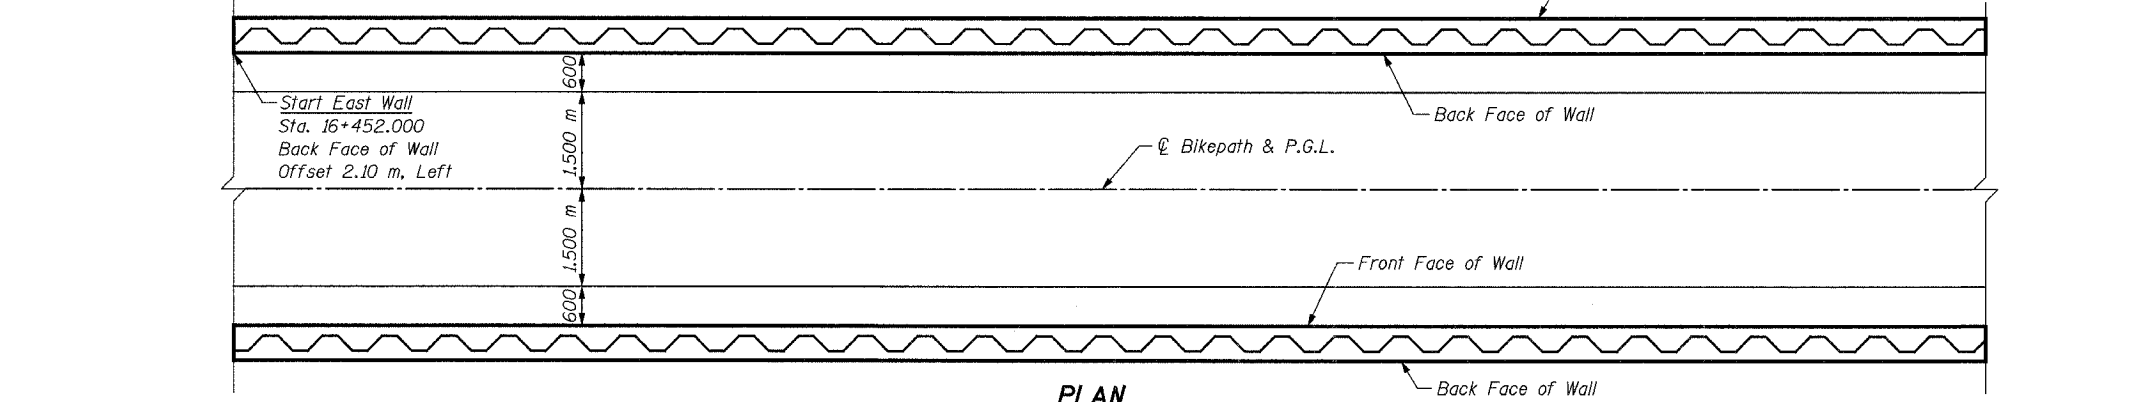
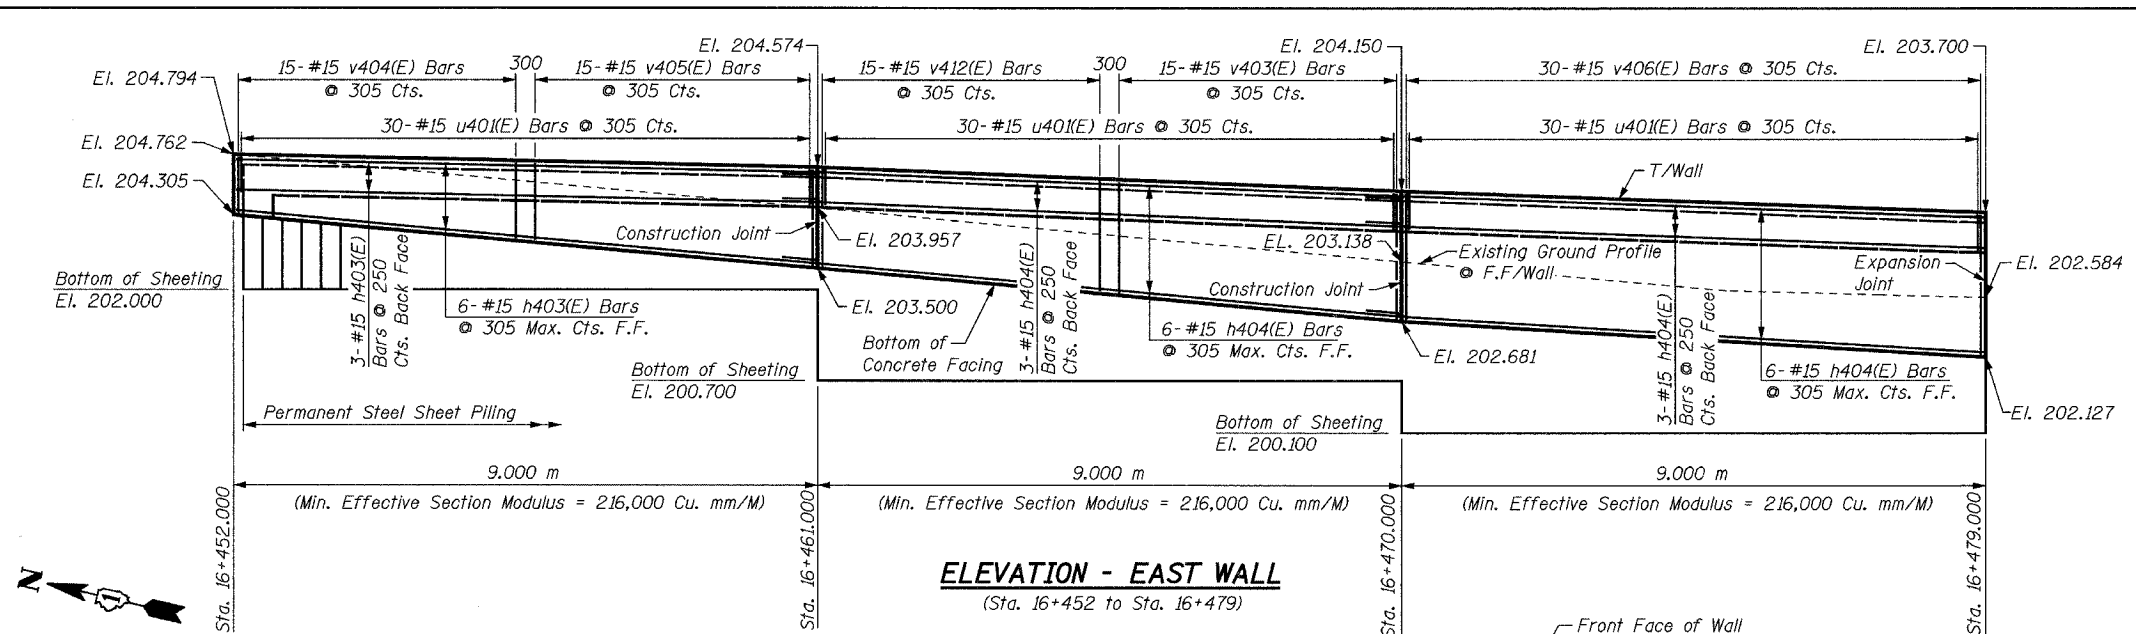


BILL OF MATERIAL

Bar	No.	Size	Length	Shape	
h403(E)	21	#15	8.90 m	—	
h404(E)	42	#15	9.60 m	—	
u401(E)	184	#15	1.53 m	⊏	
v403(E)	15	#15	1.37 m	—	
v404(E)	19	#15	0.68 m	—	
v405(E)	15	#15	0.97 m	—	
v406(E)	30	#15	1.47 m	—	
v407(E)	30	#15	1.59 m	—	
v408(E)	15	#15	1.80 m	—	
v409(E)	15	#15	2.01 m	—	
v410(E)	15	#15	2.24 m	—	
v411(E)	15	#15	2.46 m	—	
v412(E)	15	#15	1.17 m	—	
Concrete Structures				Cu. M	35.7
Reinforcement Bars, Epoxy Coated				kg	1,820
Structure Excavation				Cu. M	23.8
Permanent Steel Sheet Piling				Sq. M	223
Pipe Handrail				Meter	54

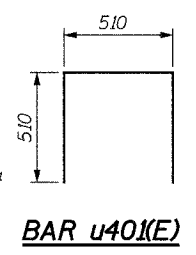

NOTES:
See Sheet S16 for Notes.

SHEET S17 of S28

REVISIONS		NAME	DATE
NO.	DESCRIPTION		

URS 1701 GOLF ROAD, SUITE 1000 TEL (847) 228-0707
ROLLING MEADOWS, IL 60008 FAX (847) 228-1115

VILLAGE OF ADDISON
SALT CREEK GREENWAY TRAIL
RET. WALL STA. 16+452 TO 16+479
PLAN & ELEVATION

DATE: 06/30/05 DRAWN BY: MDS
DESIGNED BY: MDS CHECKED BY: GAT