


FINAL	SURVEYED	BY	DATE
DATE	PLOTTED		
NOTE BOOK	AREAS		
NO.	DATE CHECKED		

ORIGINAL	SURVEYED	BY	DATE
DATE	PLOTTED		
NOTE BOOK	AREAS		
NO.	DATE CHECKED		

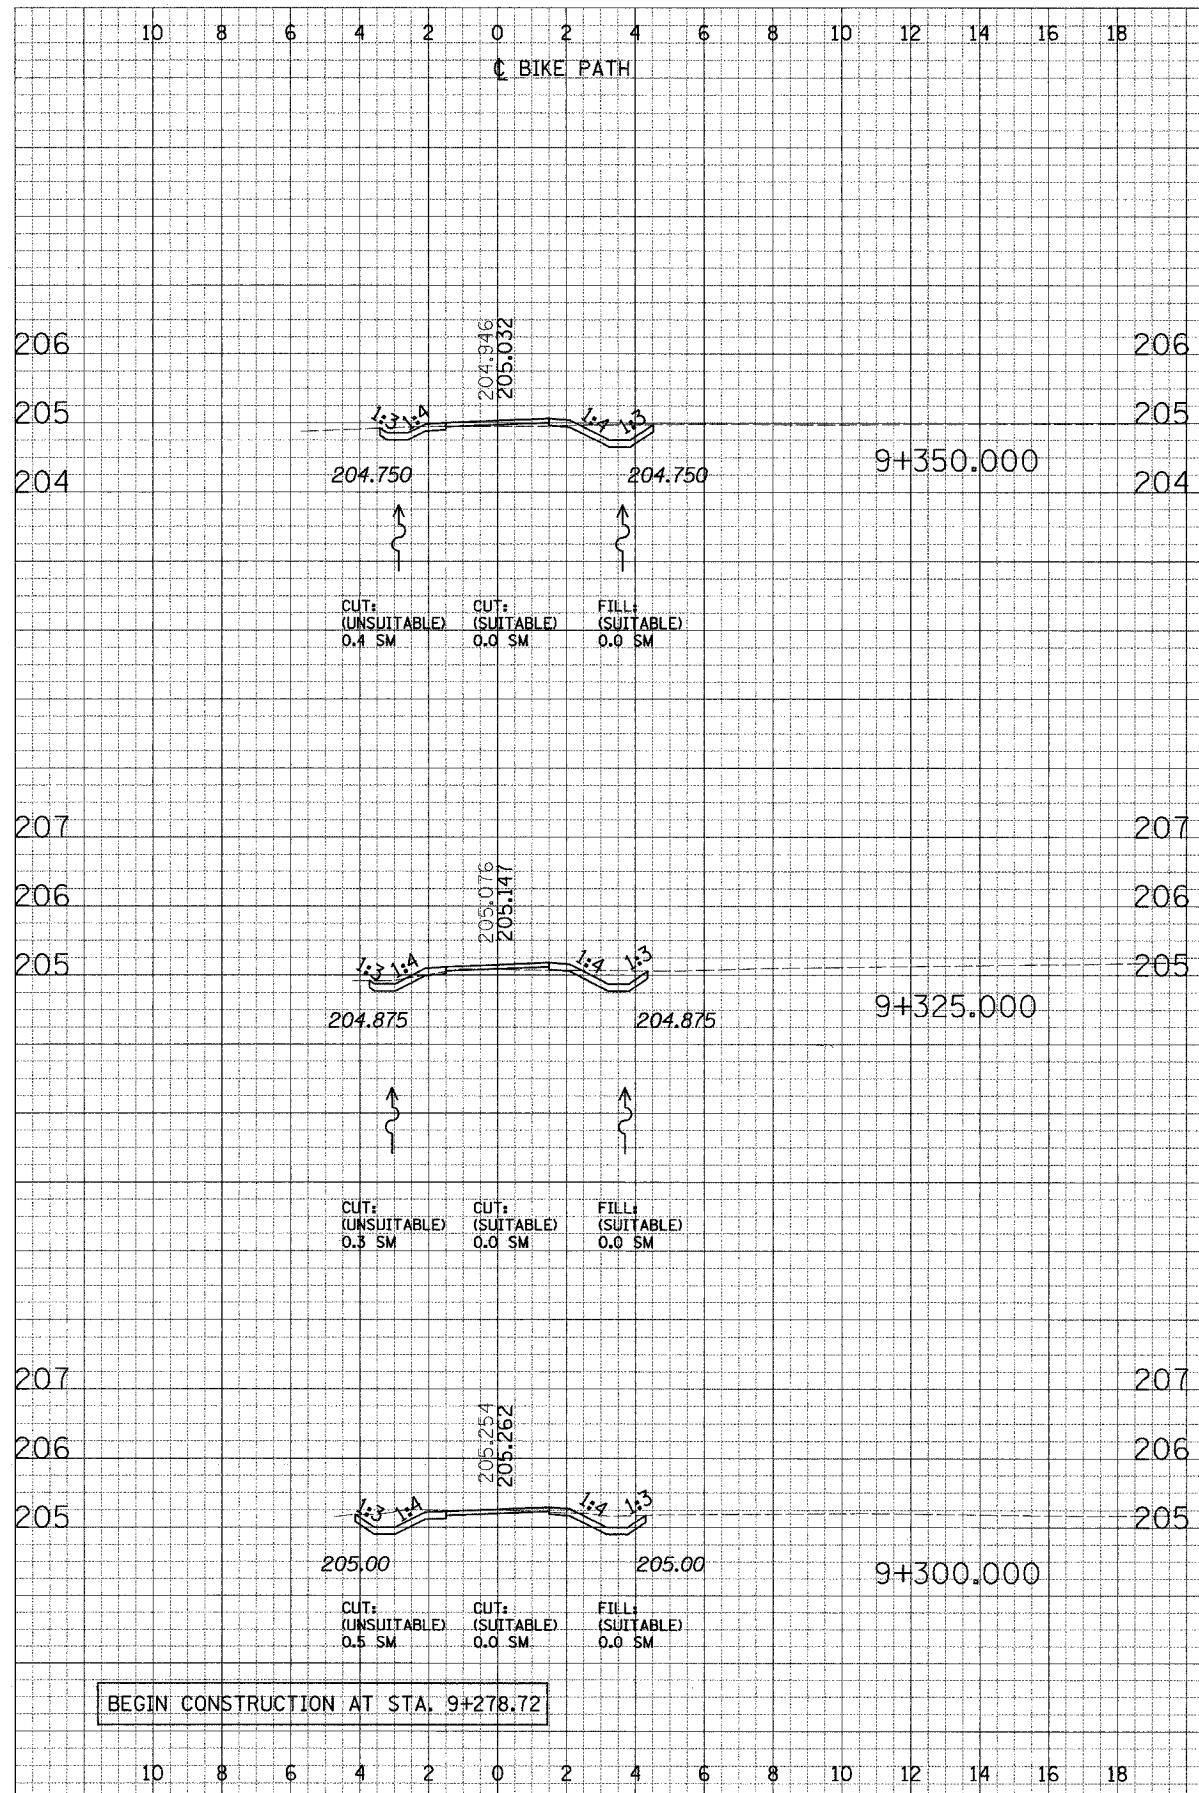

BEGIN CONSTRUCTION AT STA. 9+278.72

F.A. RTE.	SECTION	COUNTY	TOTAL SHEETS	SHEET NO.
	02-00090-00-BT	DUPAGE	117	70
STA.	TO STA.			
FED. ROAD DIST. NO.	ILLINOIS FED. AID PROJECT			
	CONTRACT NO. 83713			

