


FINAL SURVEY BY DATE
 SURVEYED TO DATE
 NOTE BOOK AREA
 19

ORIGINAL SURVEY BY DATE
 SURVEYED TO DATE
 NOTE BOOK AREA
 19

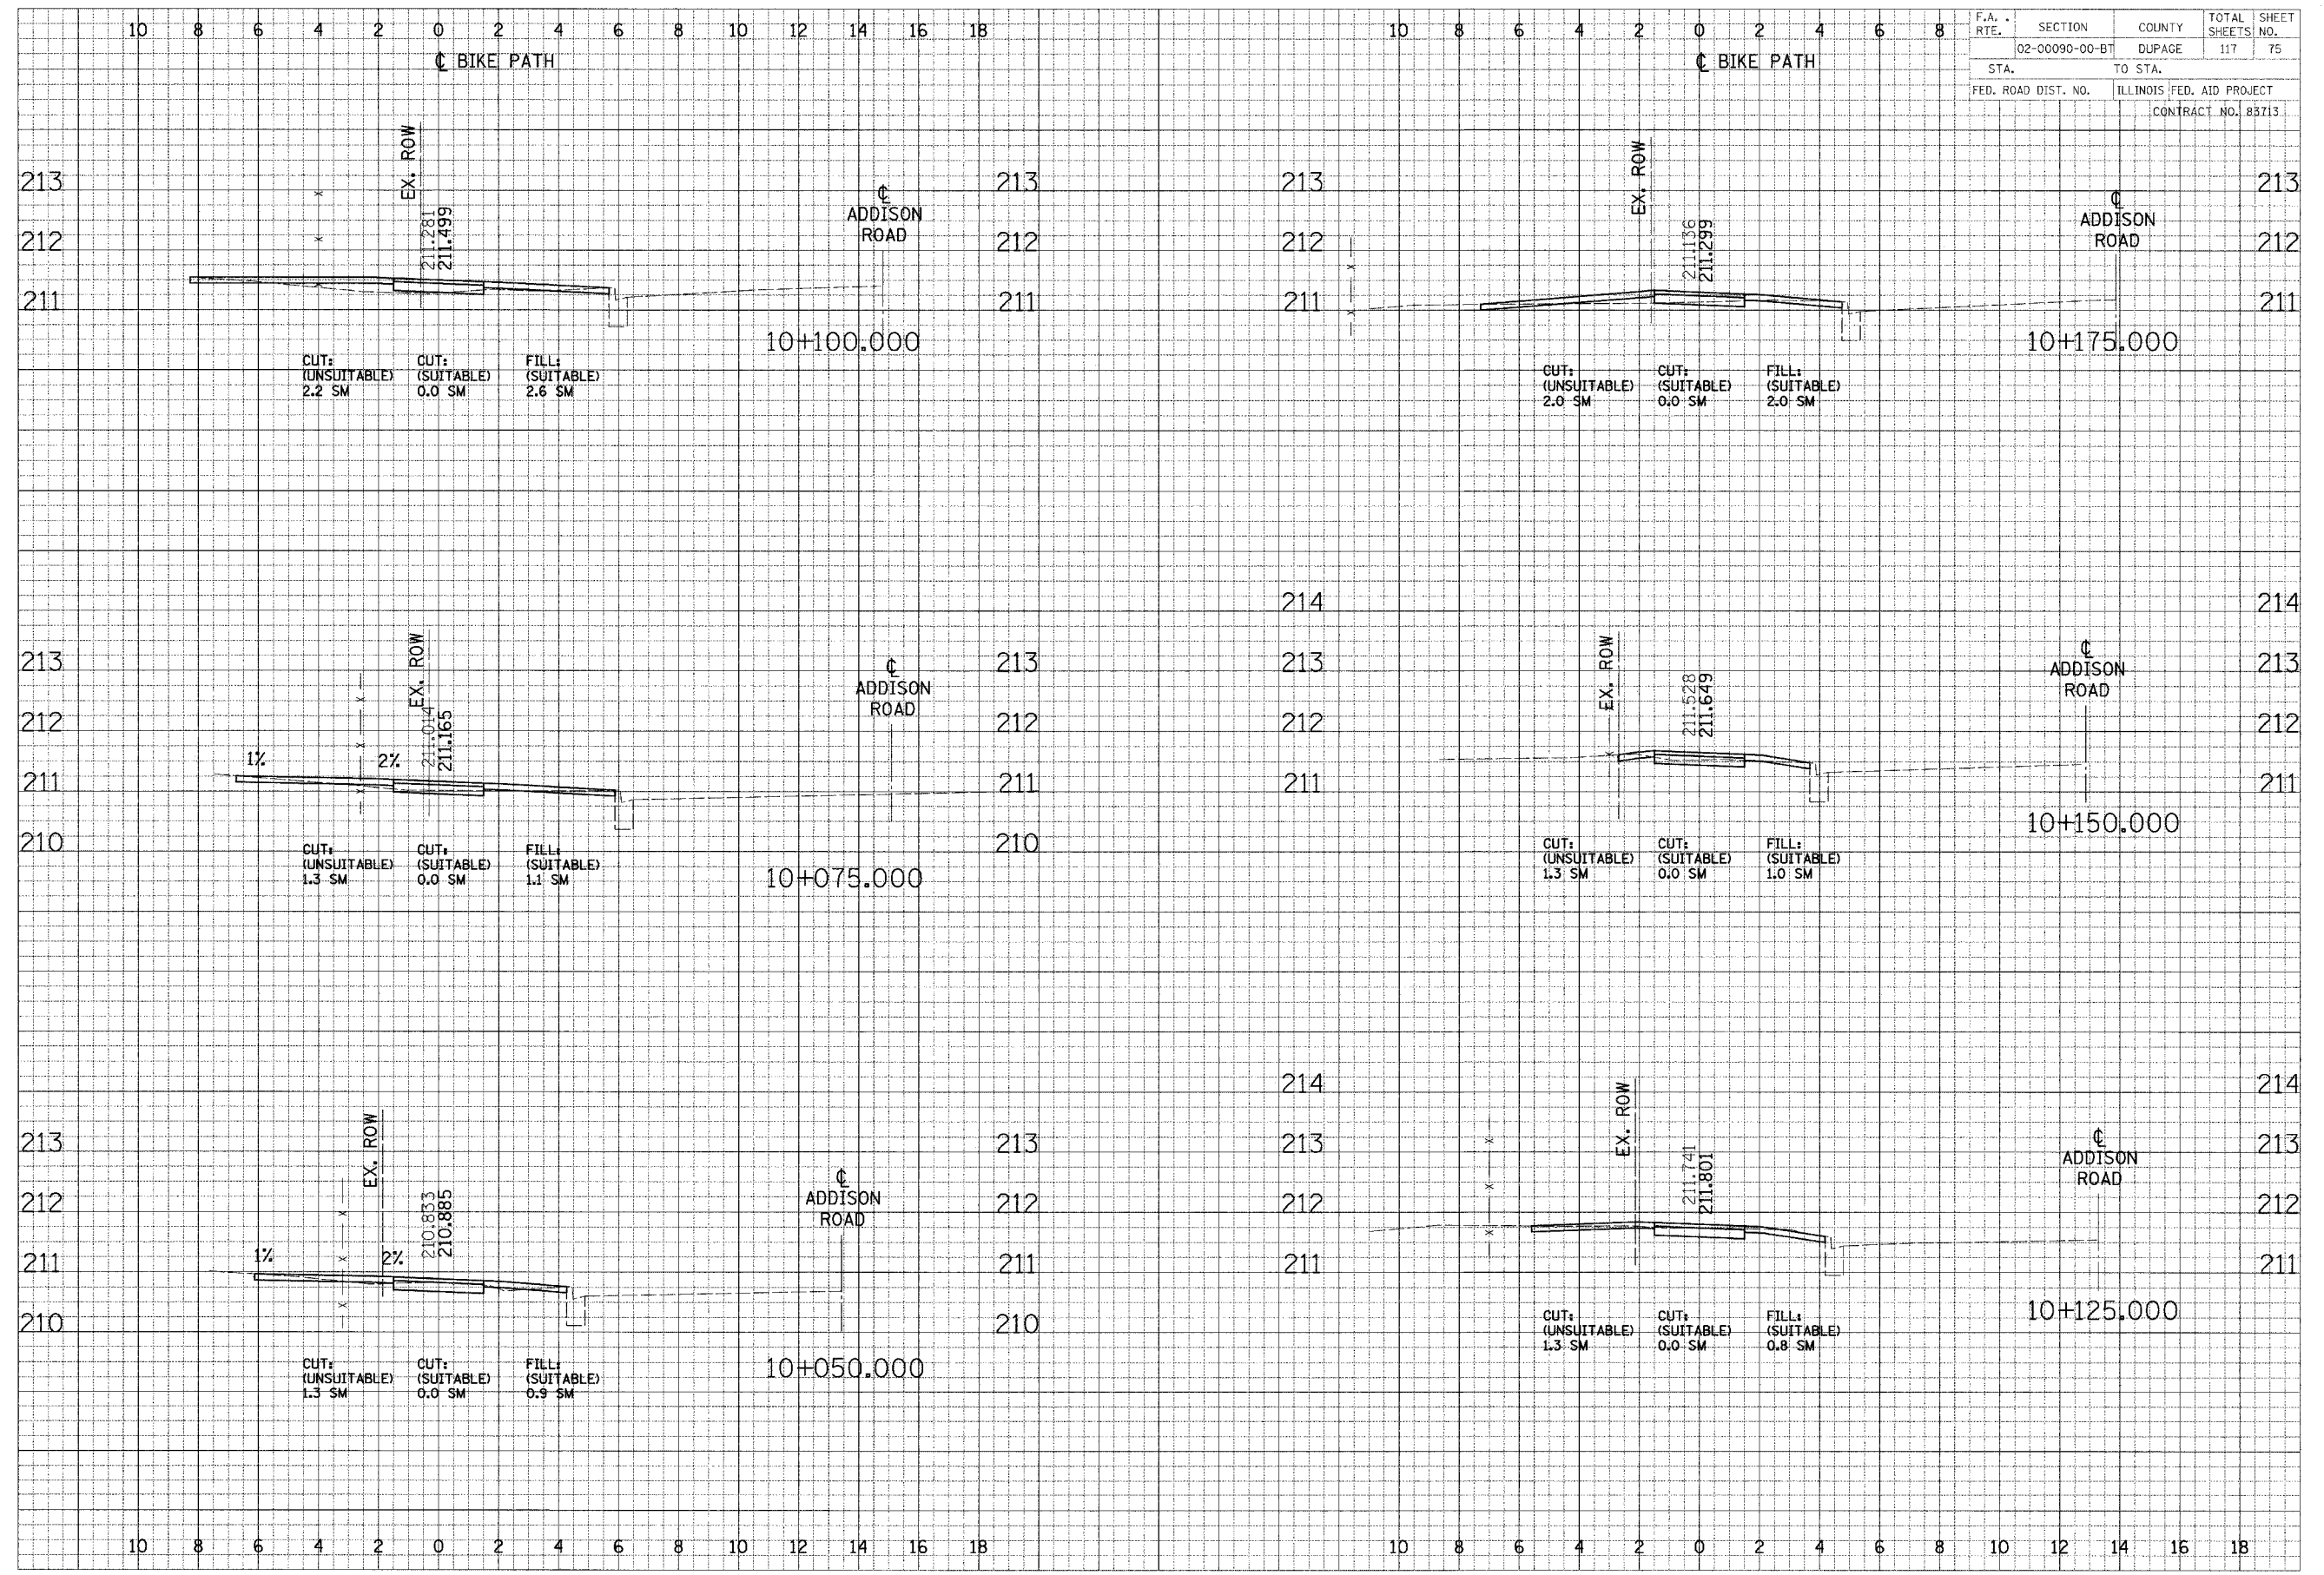

F.A. RTE.	SECTION	COUNTY	TOTAL SHEETS	SHEET NO.
	02-00090-00-BT	DUPAGE	117	75
STA.	TO STA.		ILLINOIS FED. AID PROJECT	
FED. ROAD DIST. NO.		CONTRACT NO. 83713		

CROSS SECTIONS - NORTH DUPAGE