
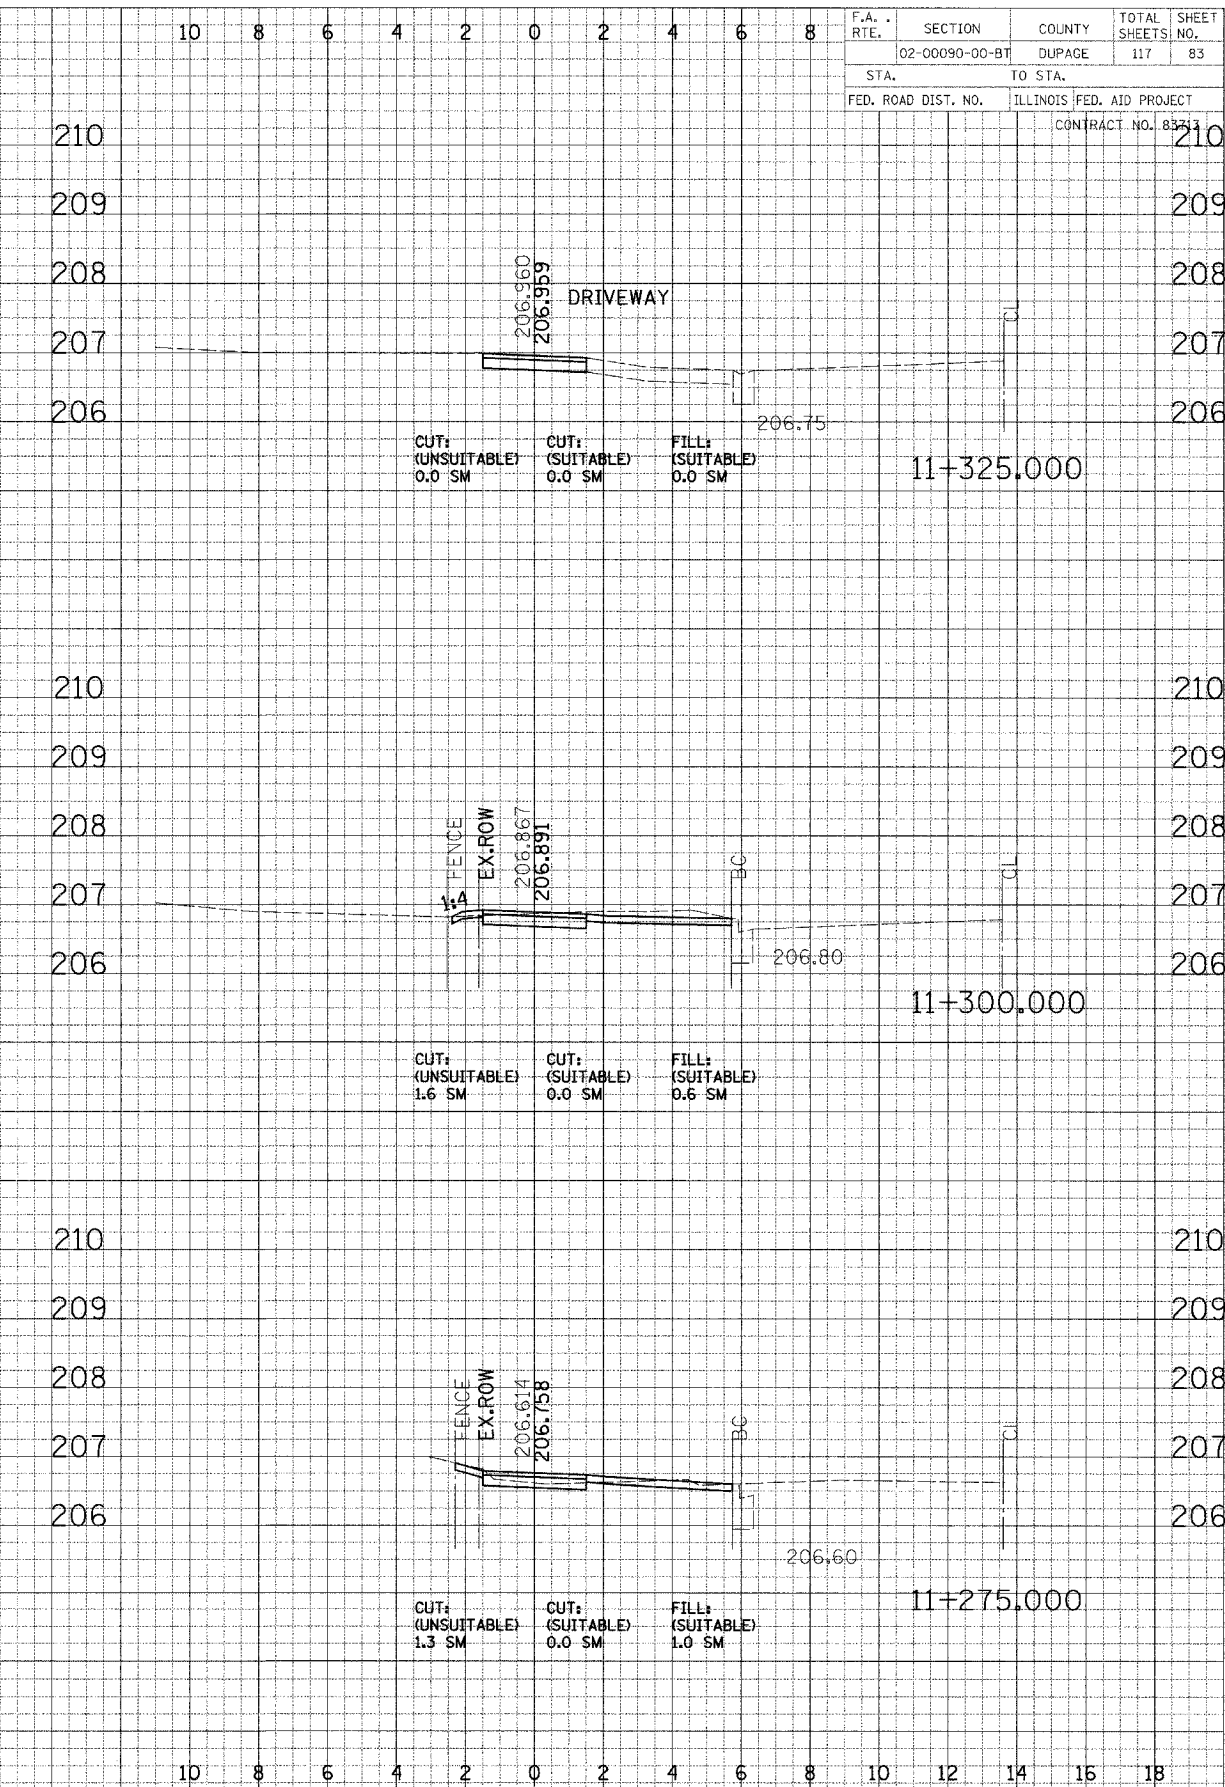


FINAL	SURVEYED	DATE
SHEET	PLOTTED	
NOTE BOOK	AREA	
NO.	AREA	

ORIGINAL	SURVEYED	DATE
SHEET	PLOTTED	
NOTE BOOK	AREA	
NO.	AREA	

F.A. RTE.	SECTION	COUNTY	TOTAL SHEETS	SHEET NO.
	02-00090-00-BT	DUPAGE	117	83
STA.	TO STA.			
FED. ROAD DIST. NO.	ILLINOIS FED. AID PROJECT			
	CONTRACT NO. 83213			

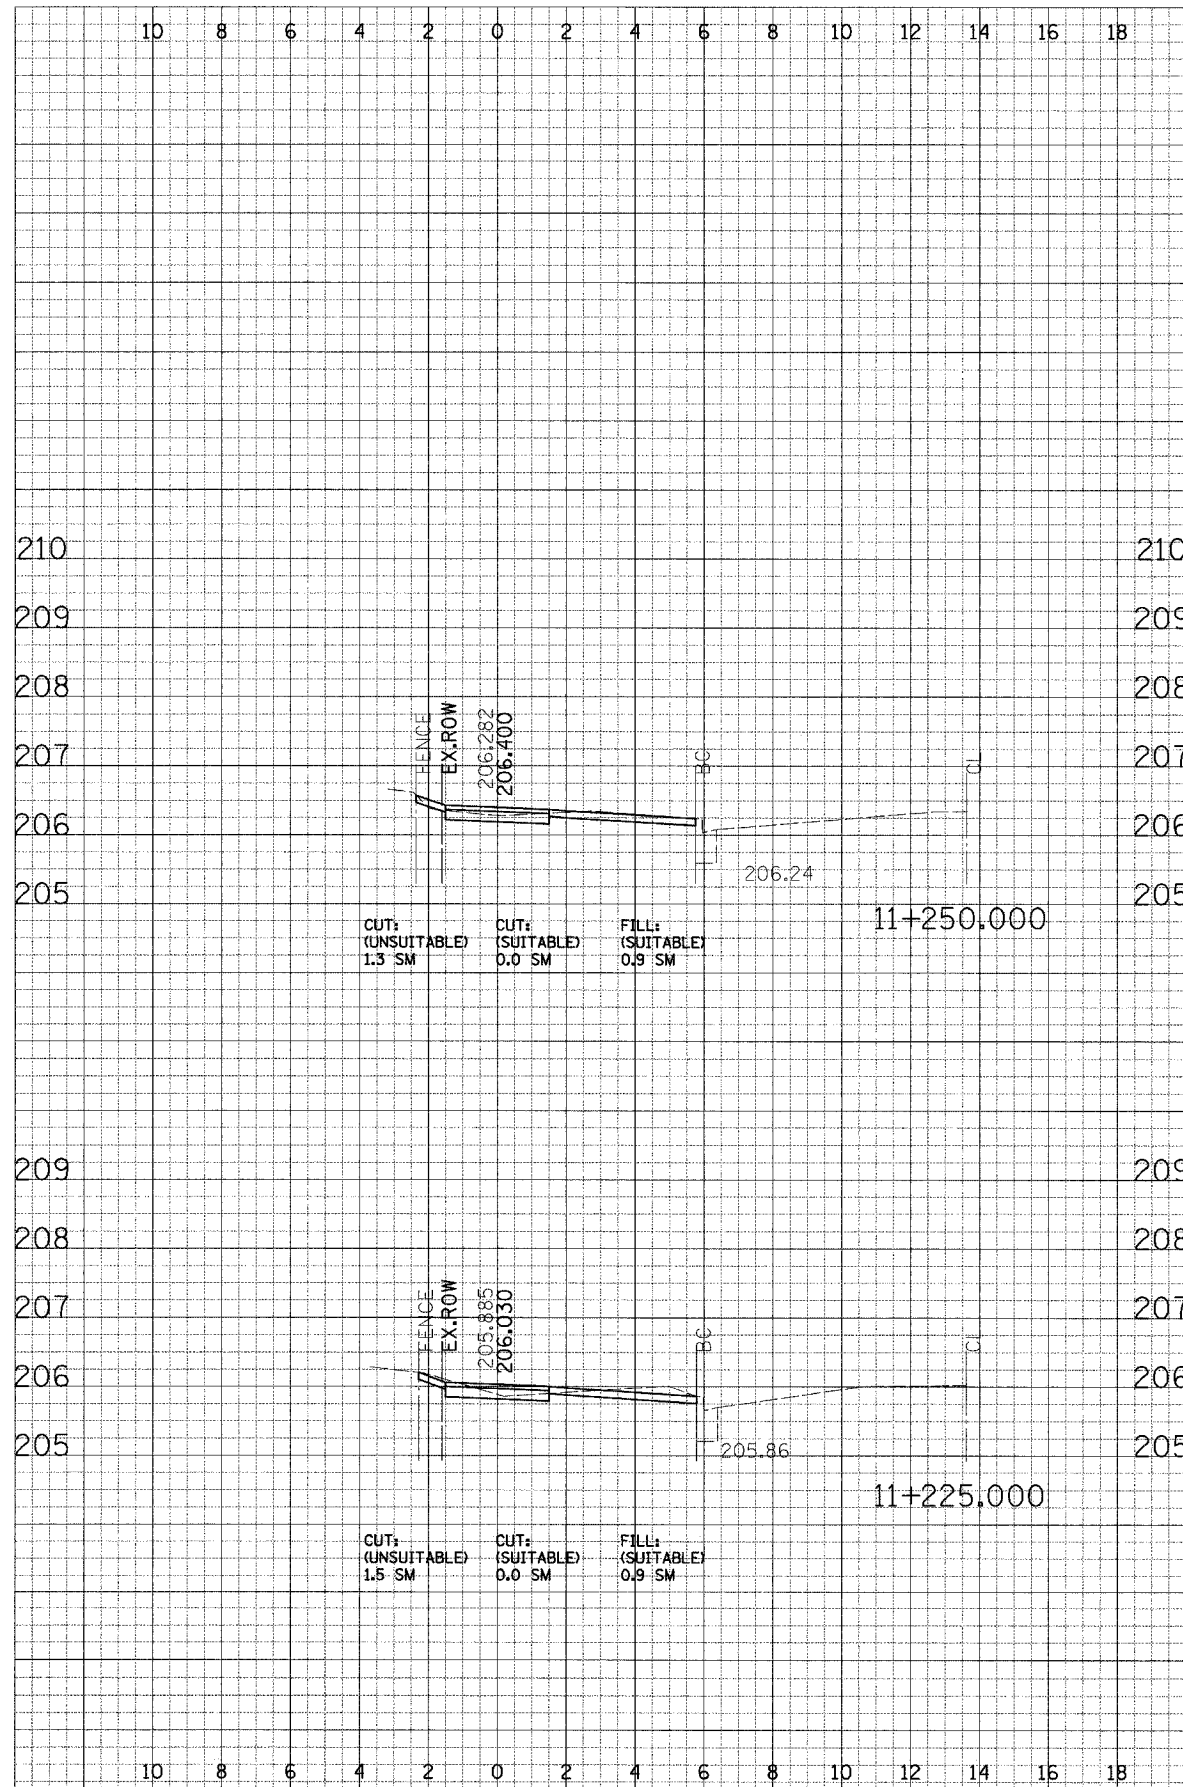

CROSS SECTIONS - NORTH DUPAGE