
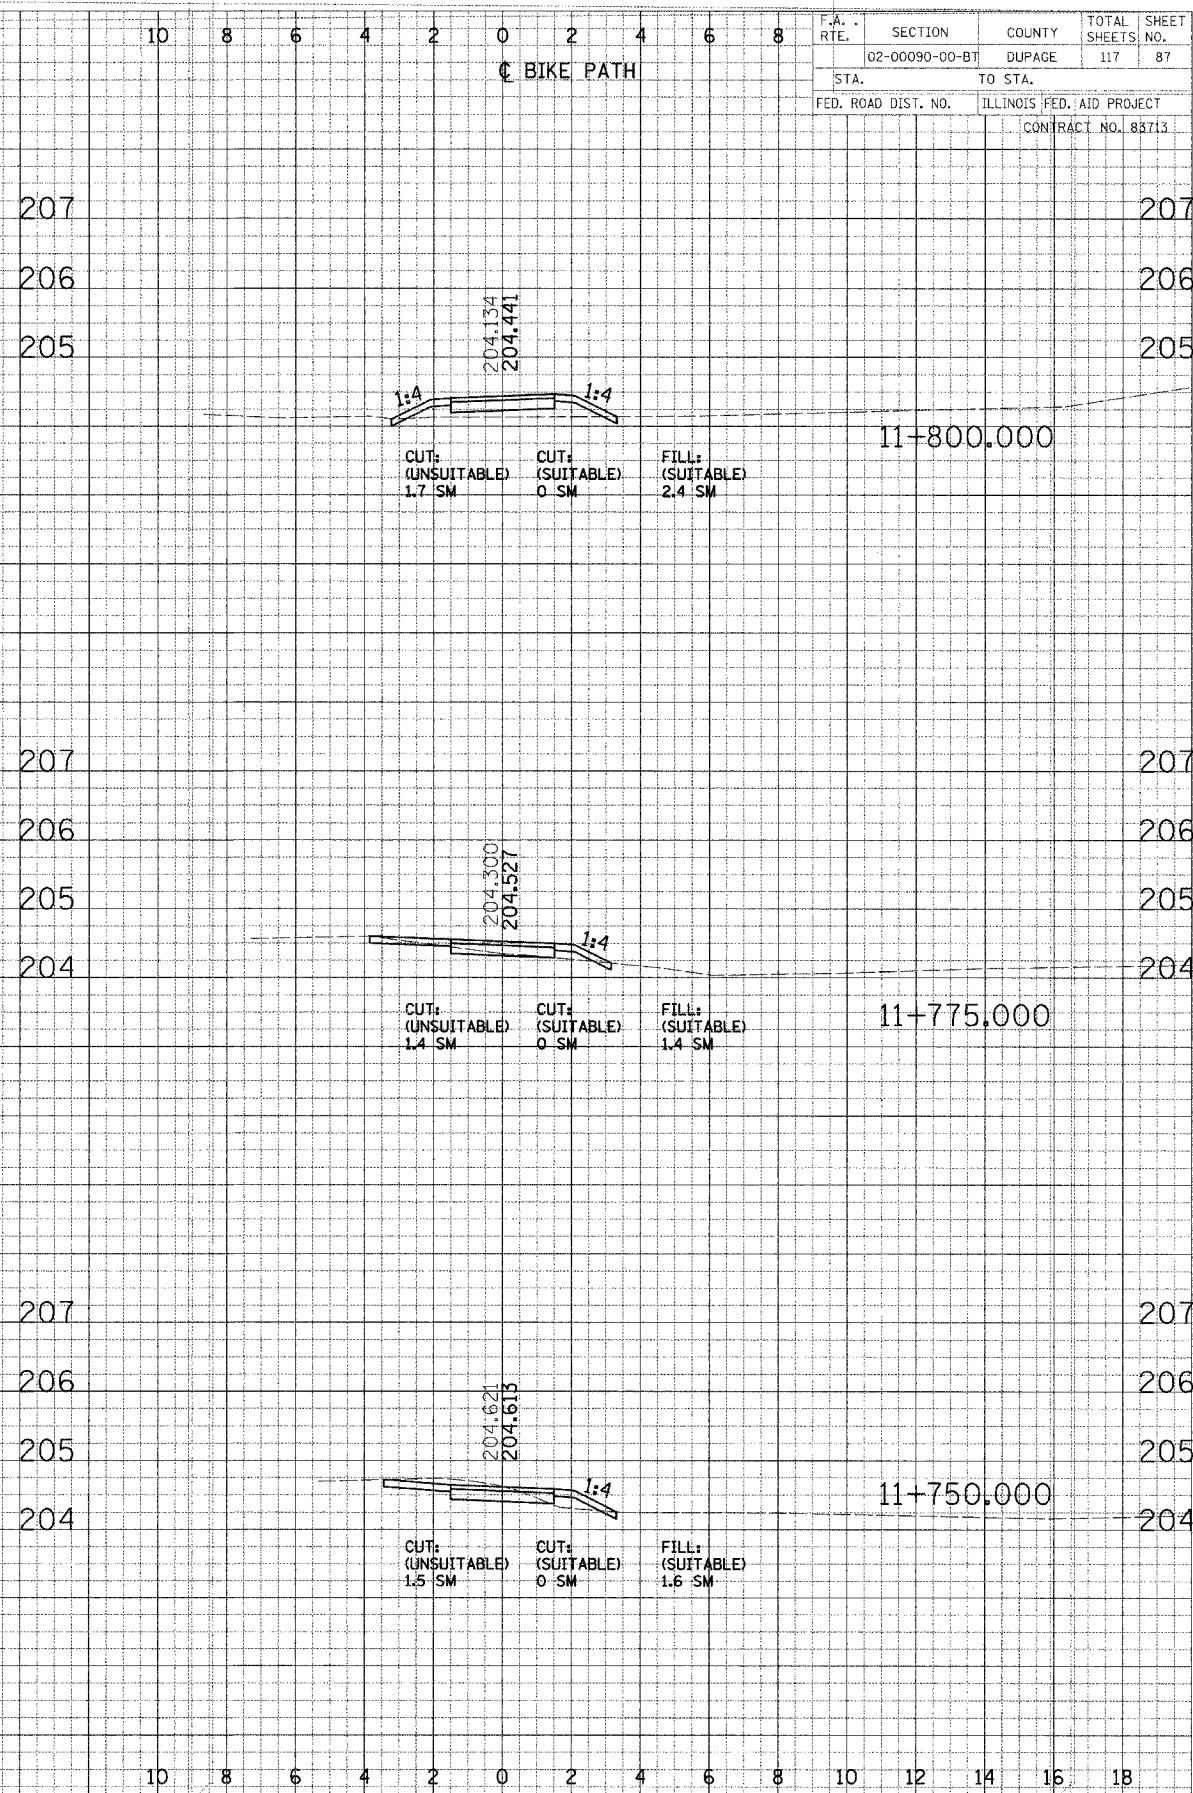


ORIGINAL SURVEYED BY DATE  
 DRAWN SURVEYED BY DATE  
 CHECKED SURVEYED BY DATE  
 DATE

ORIGINAL SURVEYED BY DATE  
 DRAWN SURVEYED BY DATE  
 CHECKED SURVEYED BY DATE  
 DATE

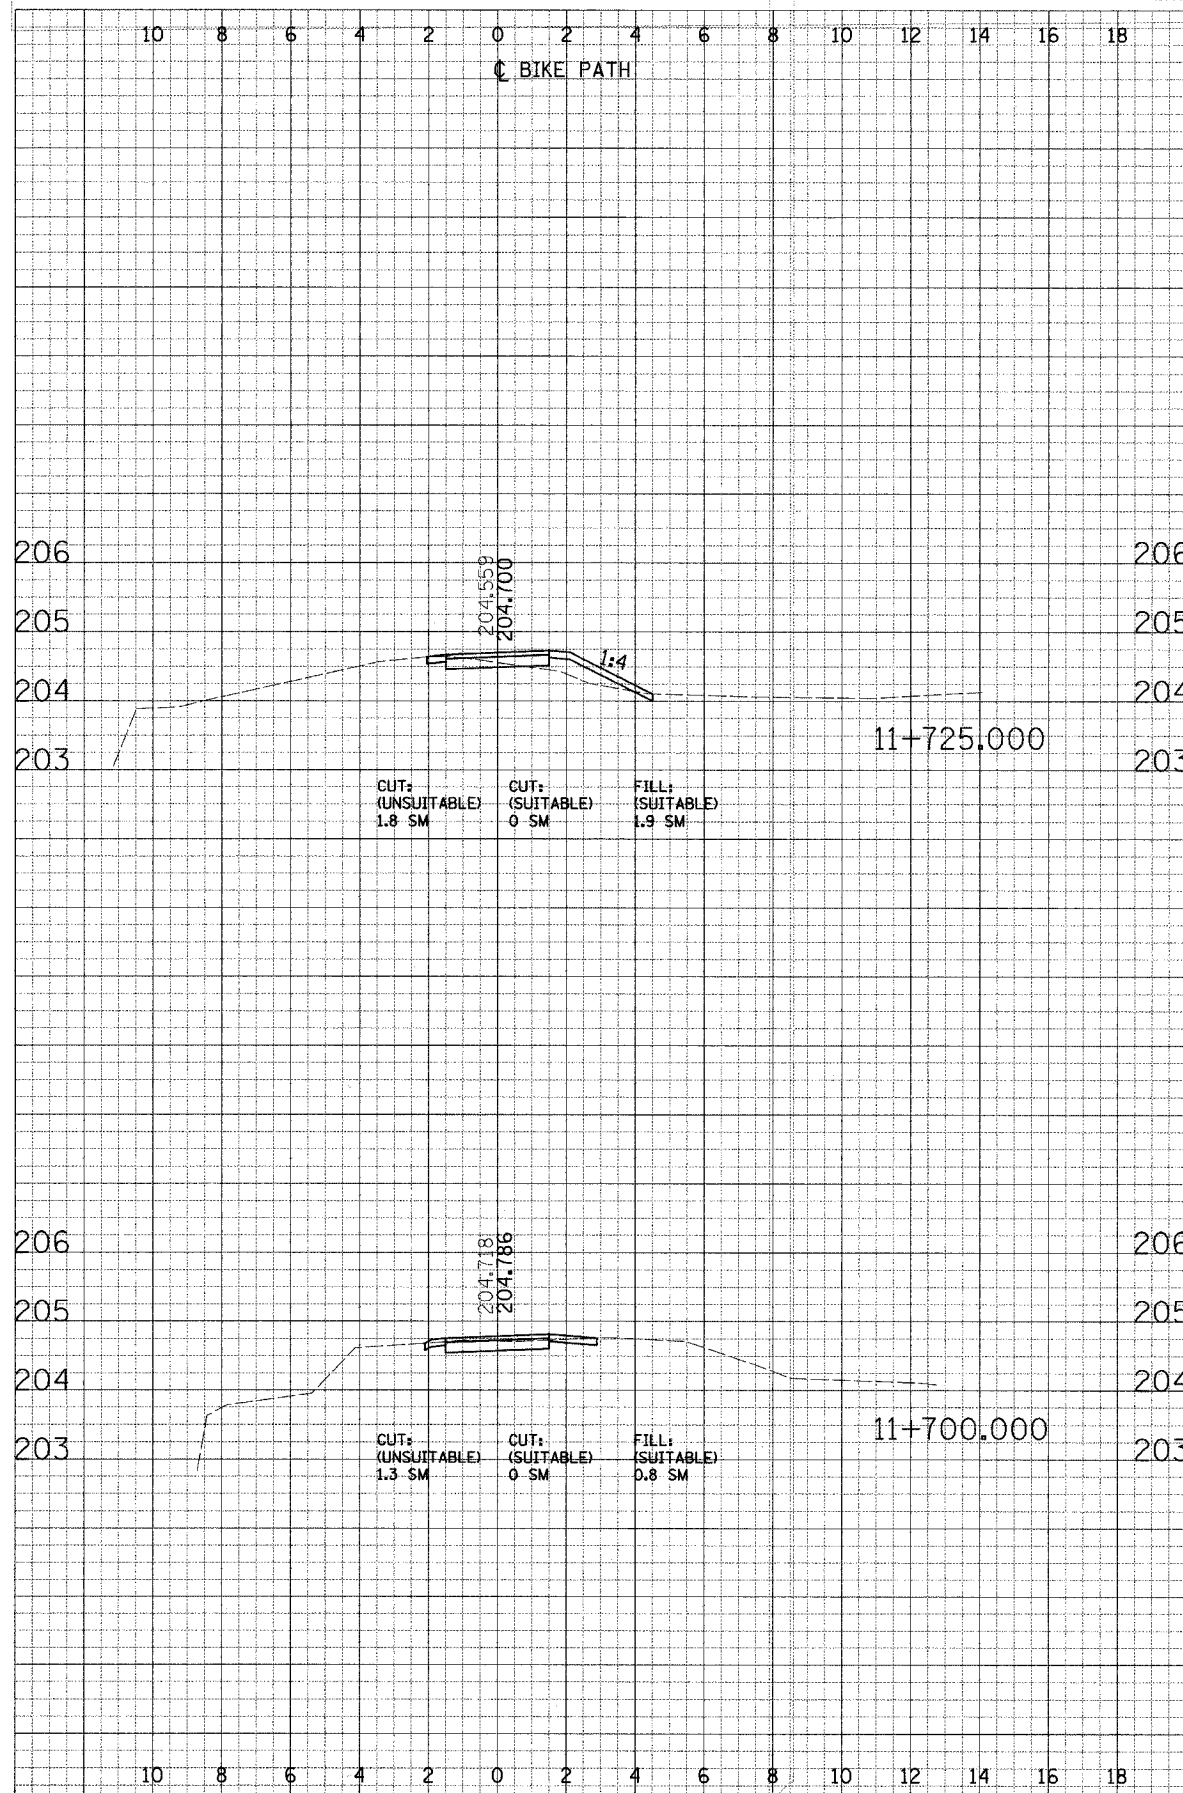

F.A. RTE.	SECTION	COUNTY	TOTAL SHEETS	SHEET NO.
	02-00090-00-BT	DUPAGE	117	87
STA.		TO STA.		
FED. ROAD DIST. NO.		ILLINOIS FED. AID PROJECT		
CONTRACT NO. 83713				