
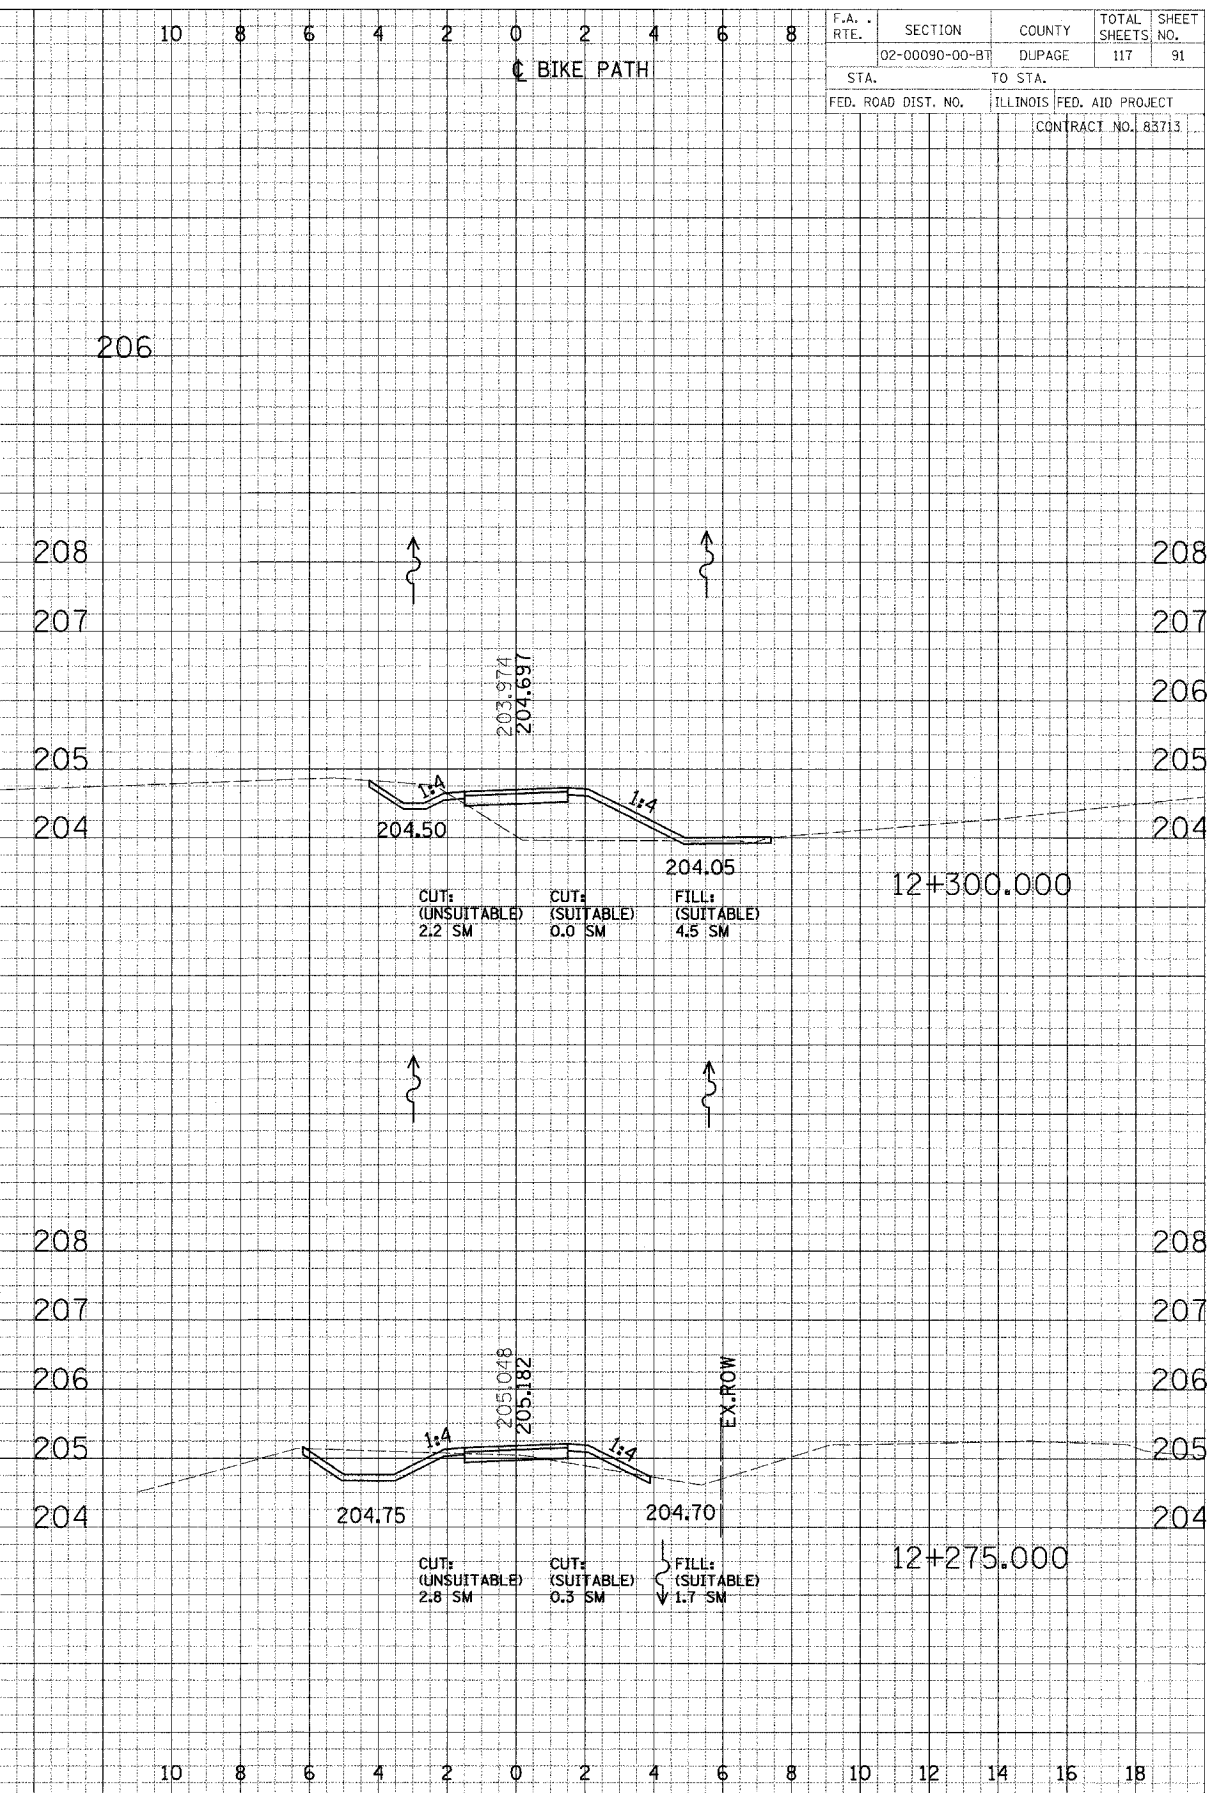


F.A. RTE.	SECTION	COUNTY	TOTAL SHEETS	SHEET NO.
	02-00090-00-BT	DUPAGE	117	91
STA.	TO STA.			
FED. ROAD DIST. NO.	ILLINOIS	FED. AID PROJECT	CONTRACT NO. 83713	

FINAL SURVEY	BY	DATE
NOTED		
REVISIONS		
DATE		

DESIGNED	BY	DATE
CHECKED		
APPROVED		
DATE		

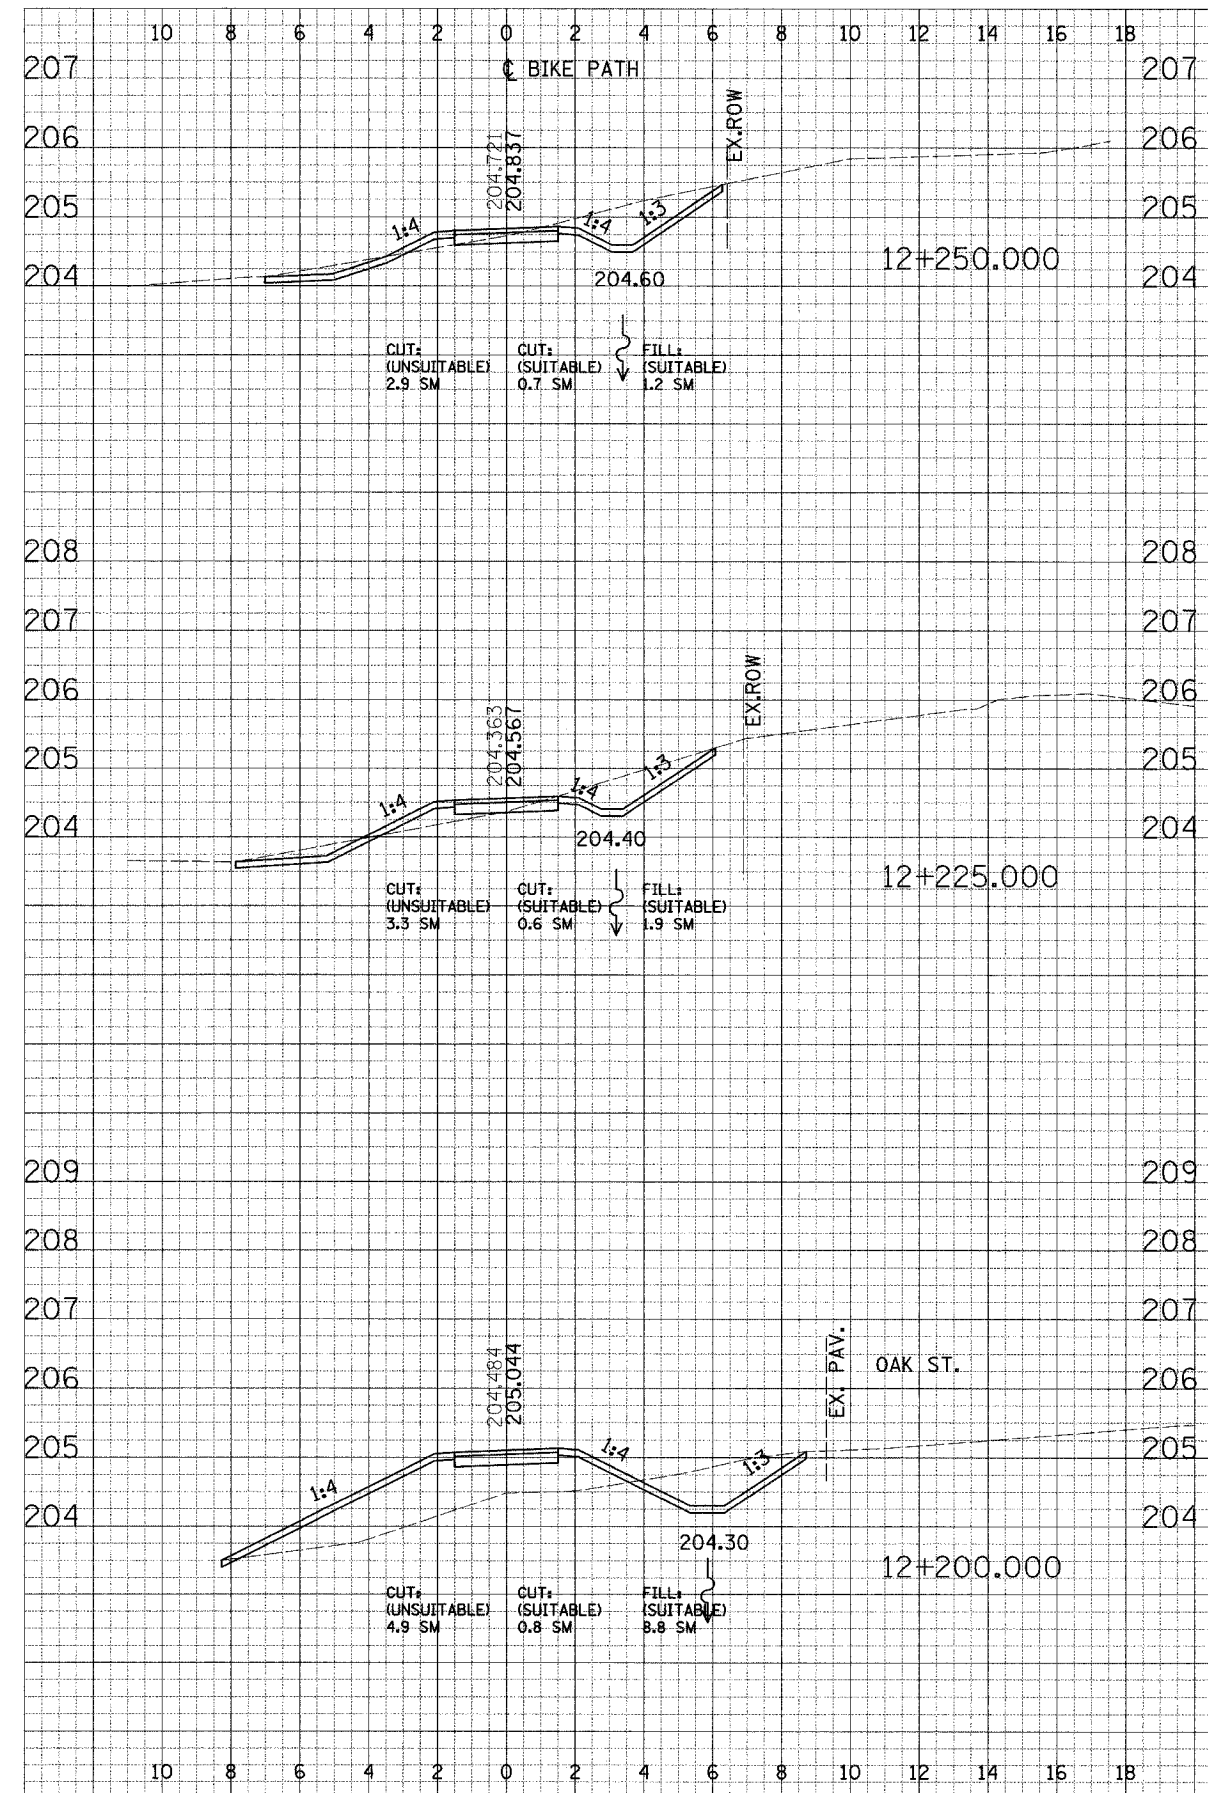

CROSS SECTIONS - NORTH DUPAGE