
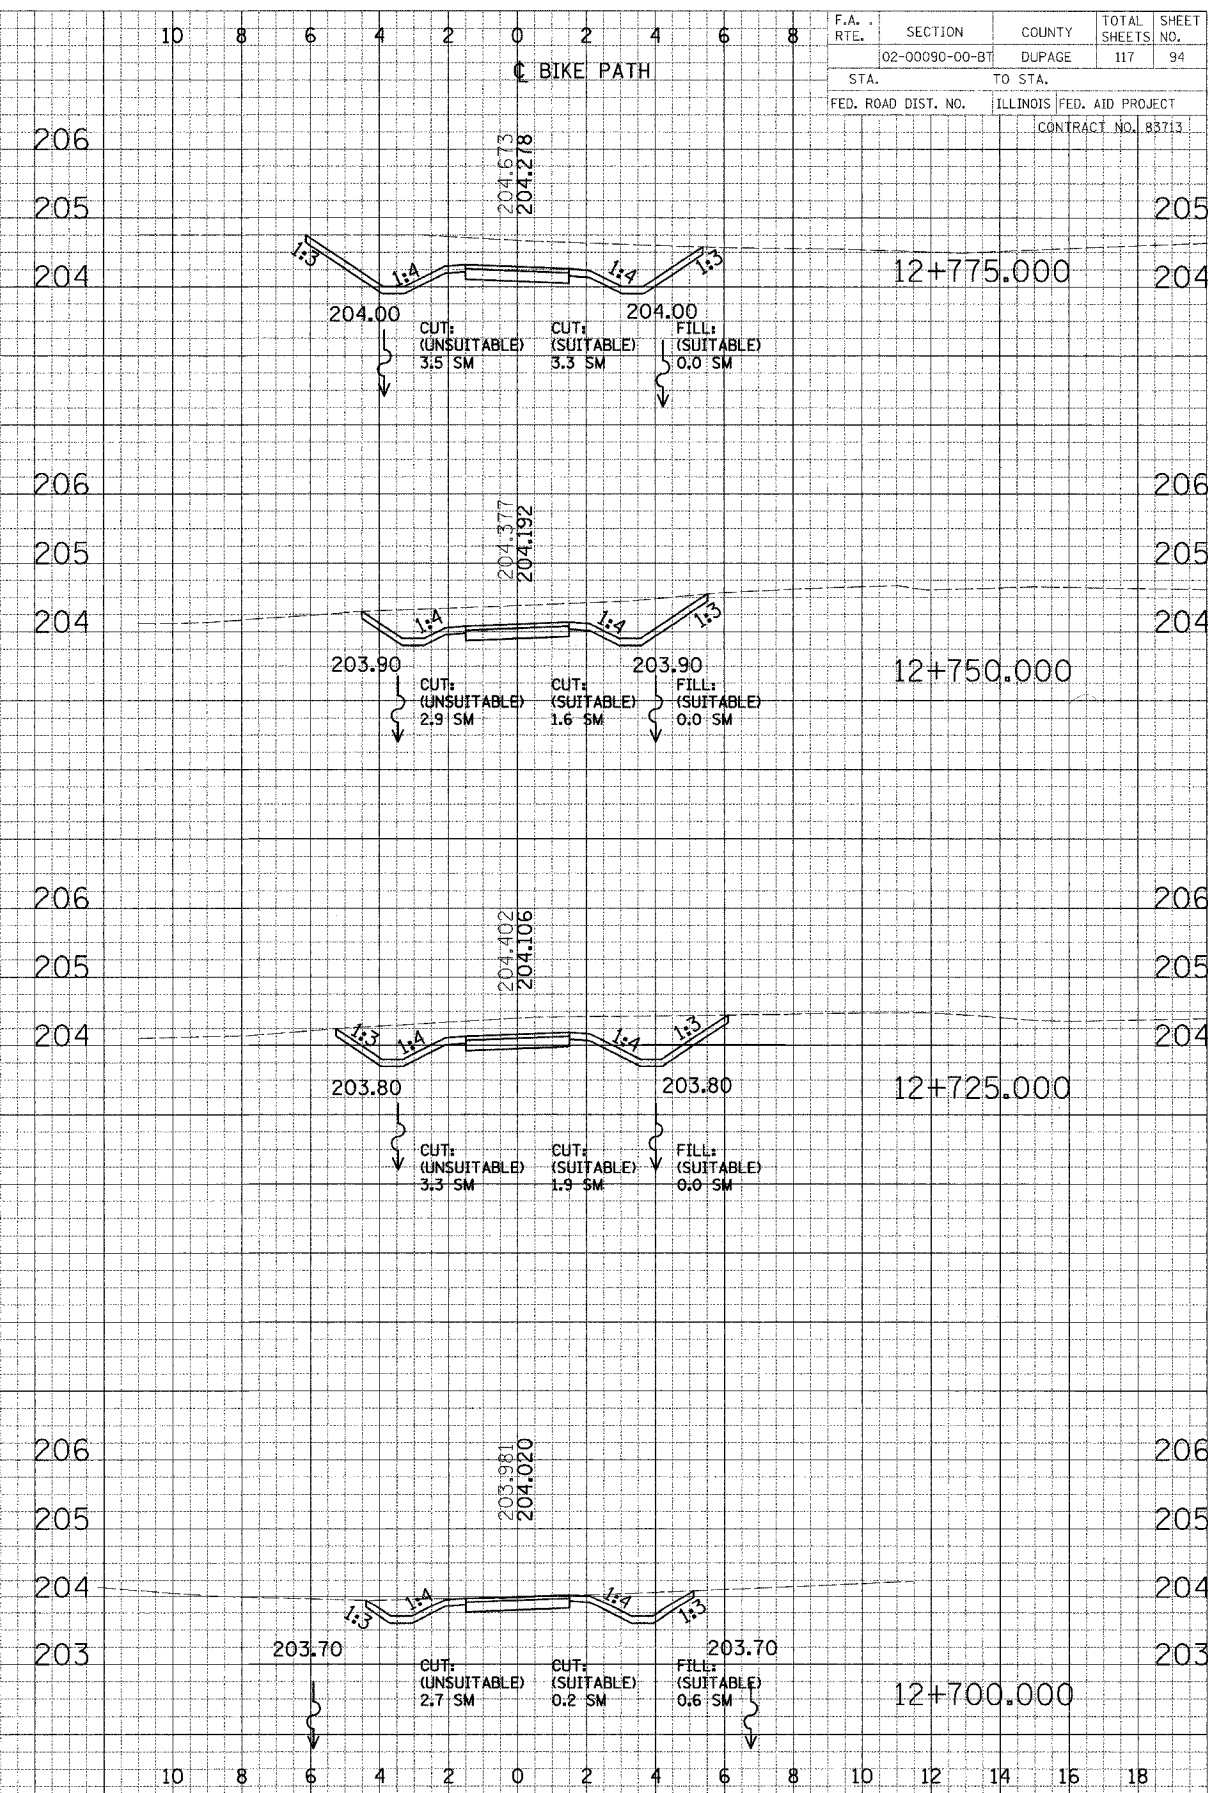


FINAL SURVEY	DATE
BY	
PLANNED	
PLOTTED	
NOTED	
AREAS CHECKED	

ORIGINAL SURVEY	DATE
BY	
PLANNED	
PLOTTED	
NOTED	
AREAS CHECKED	

F.A. RTE.	SECTION	COUNTY	TOTAL SHEETS	SHEET NO.
	02-00090-00-BT	DUPAGE	117	94
STA.	TO STA.			
FED. ROAD DIST. NO.	ILLINOIS	FED. AID PROJECT	CONTRACT NO. 83713	

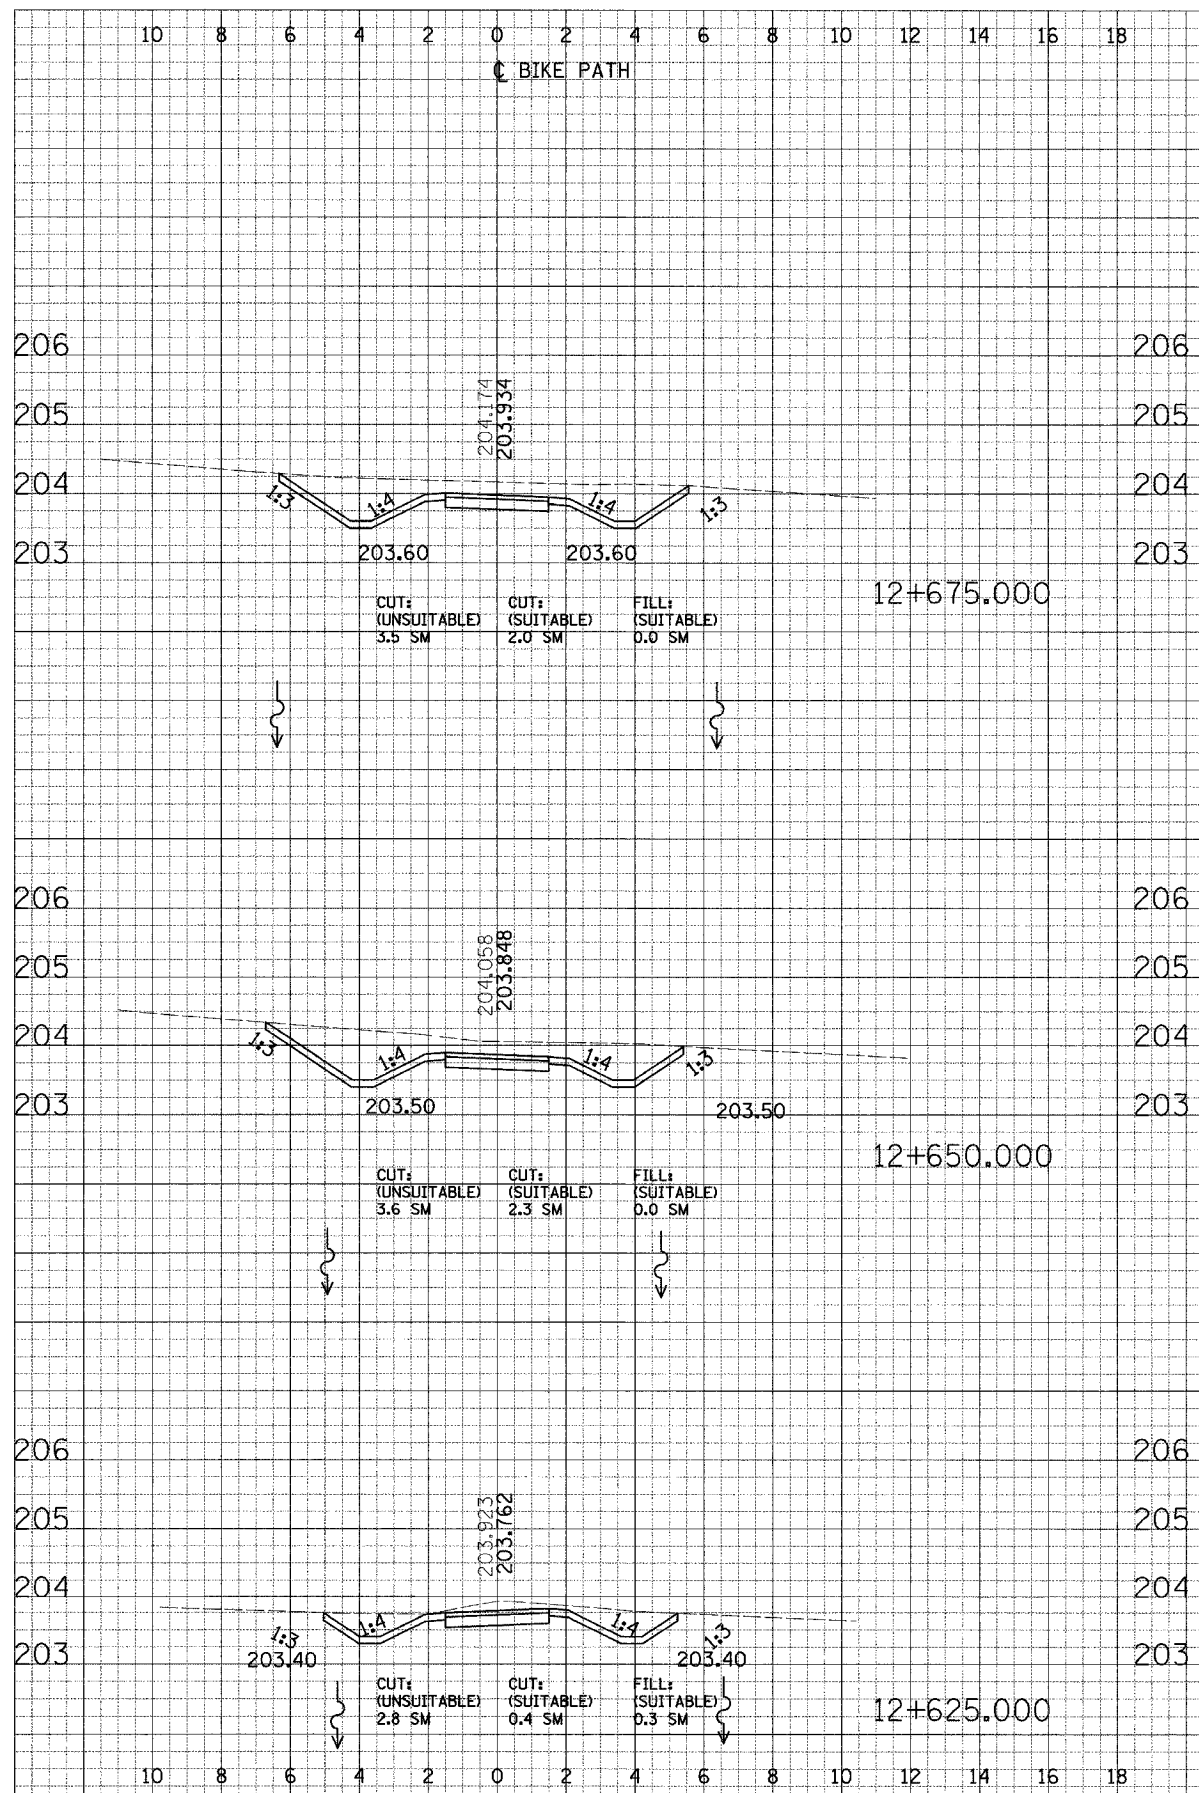

CROSS SECTIONS - NORTH DUPAGE