
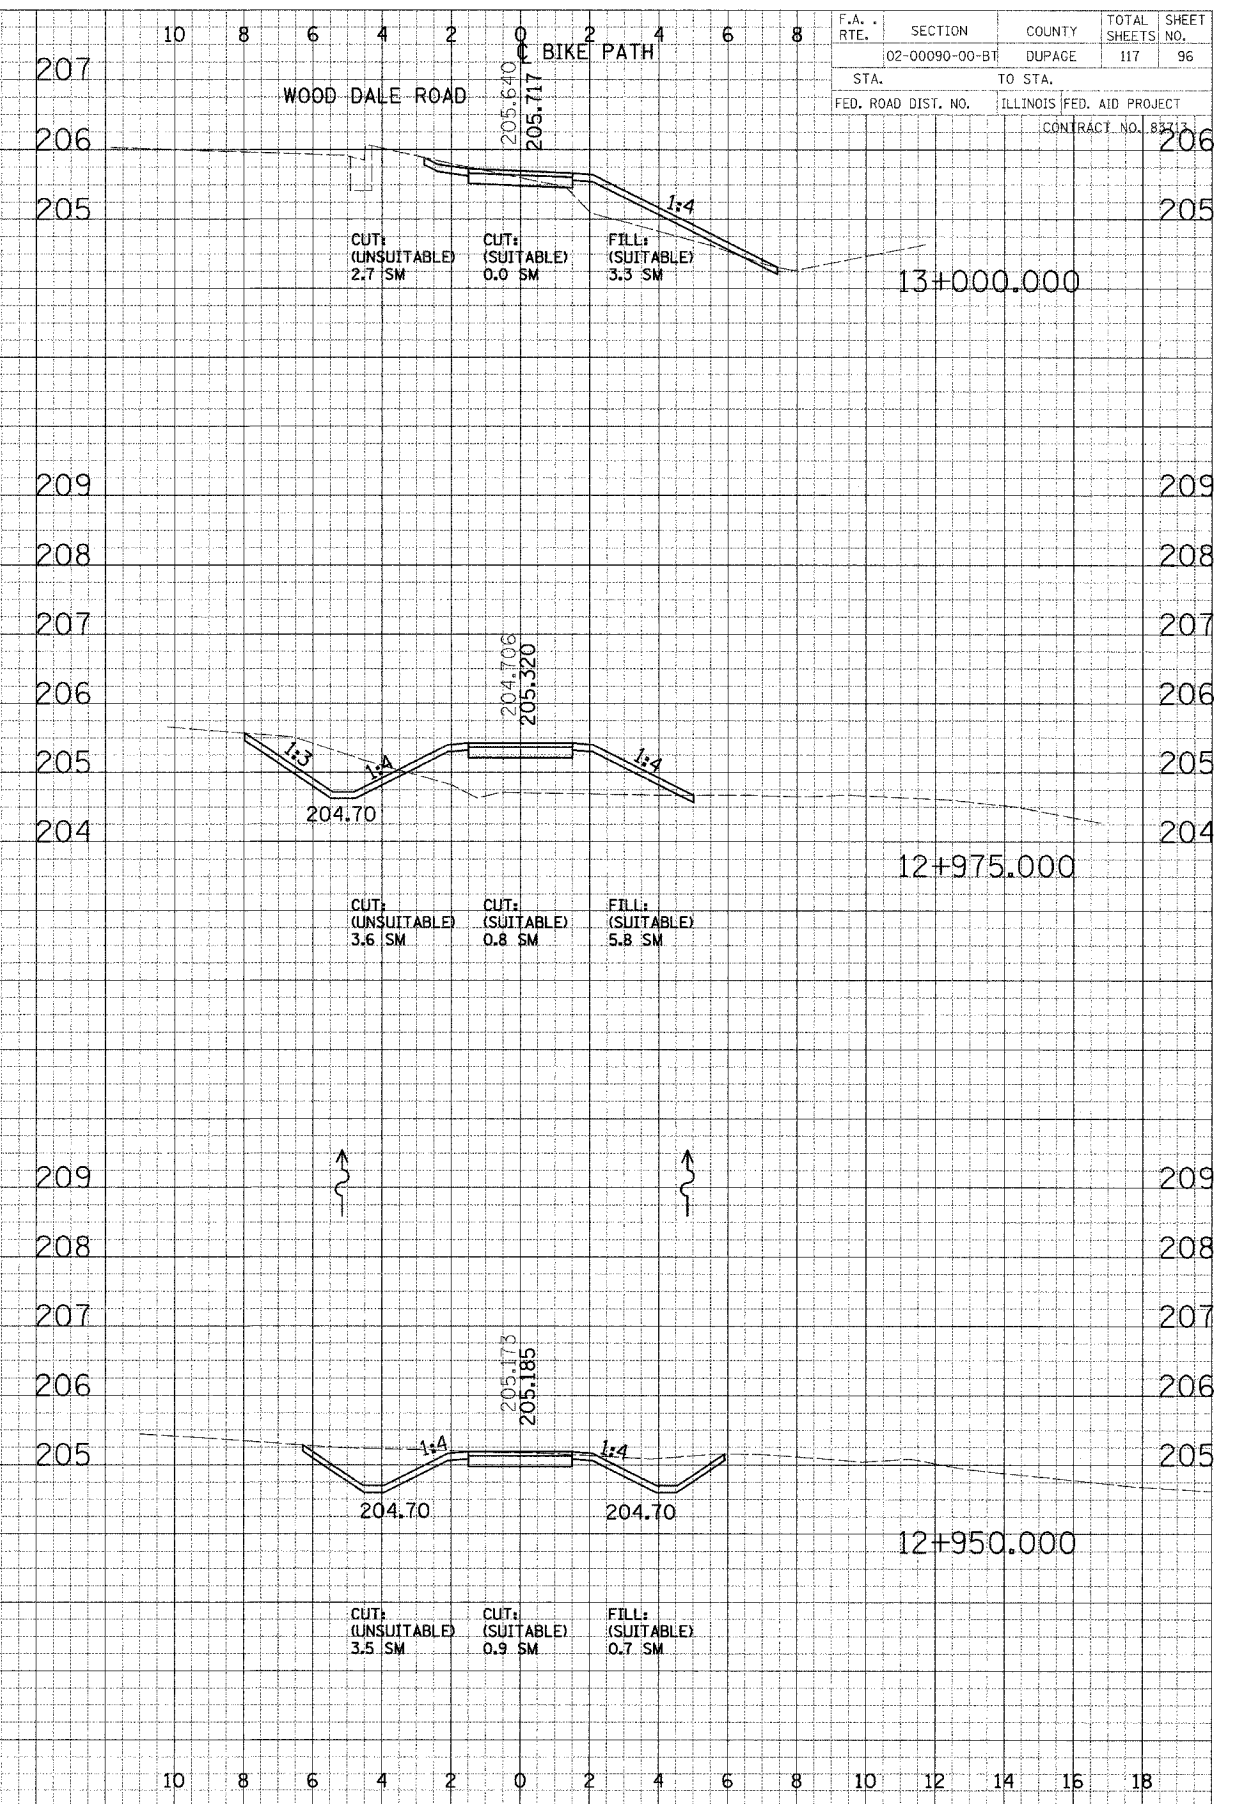


FINAL SURVEY
 SURVEYED BY: []
 DATE: []
 NOTE BOOK: []
 AREAS CHECKED: []

ORIGINAL SURVEY
 SURVEYED BY: []
 DATE: []
 NOTE BOOK: []
 AREAS CHECKED: []

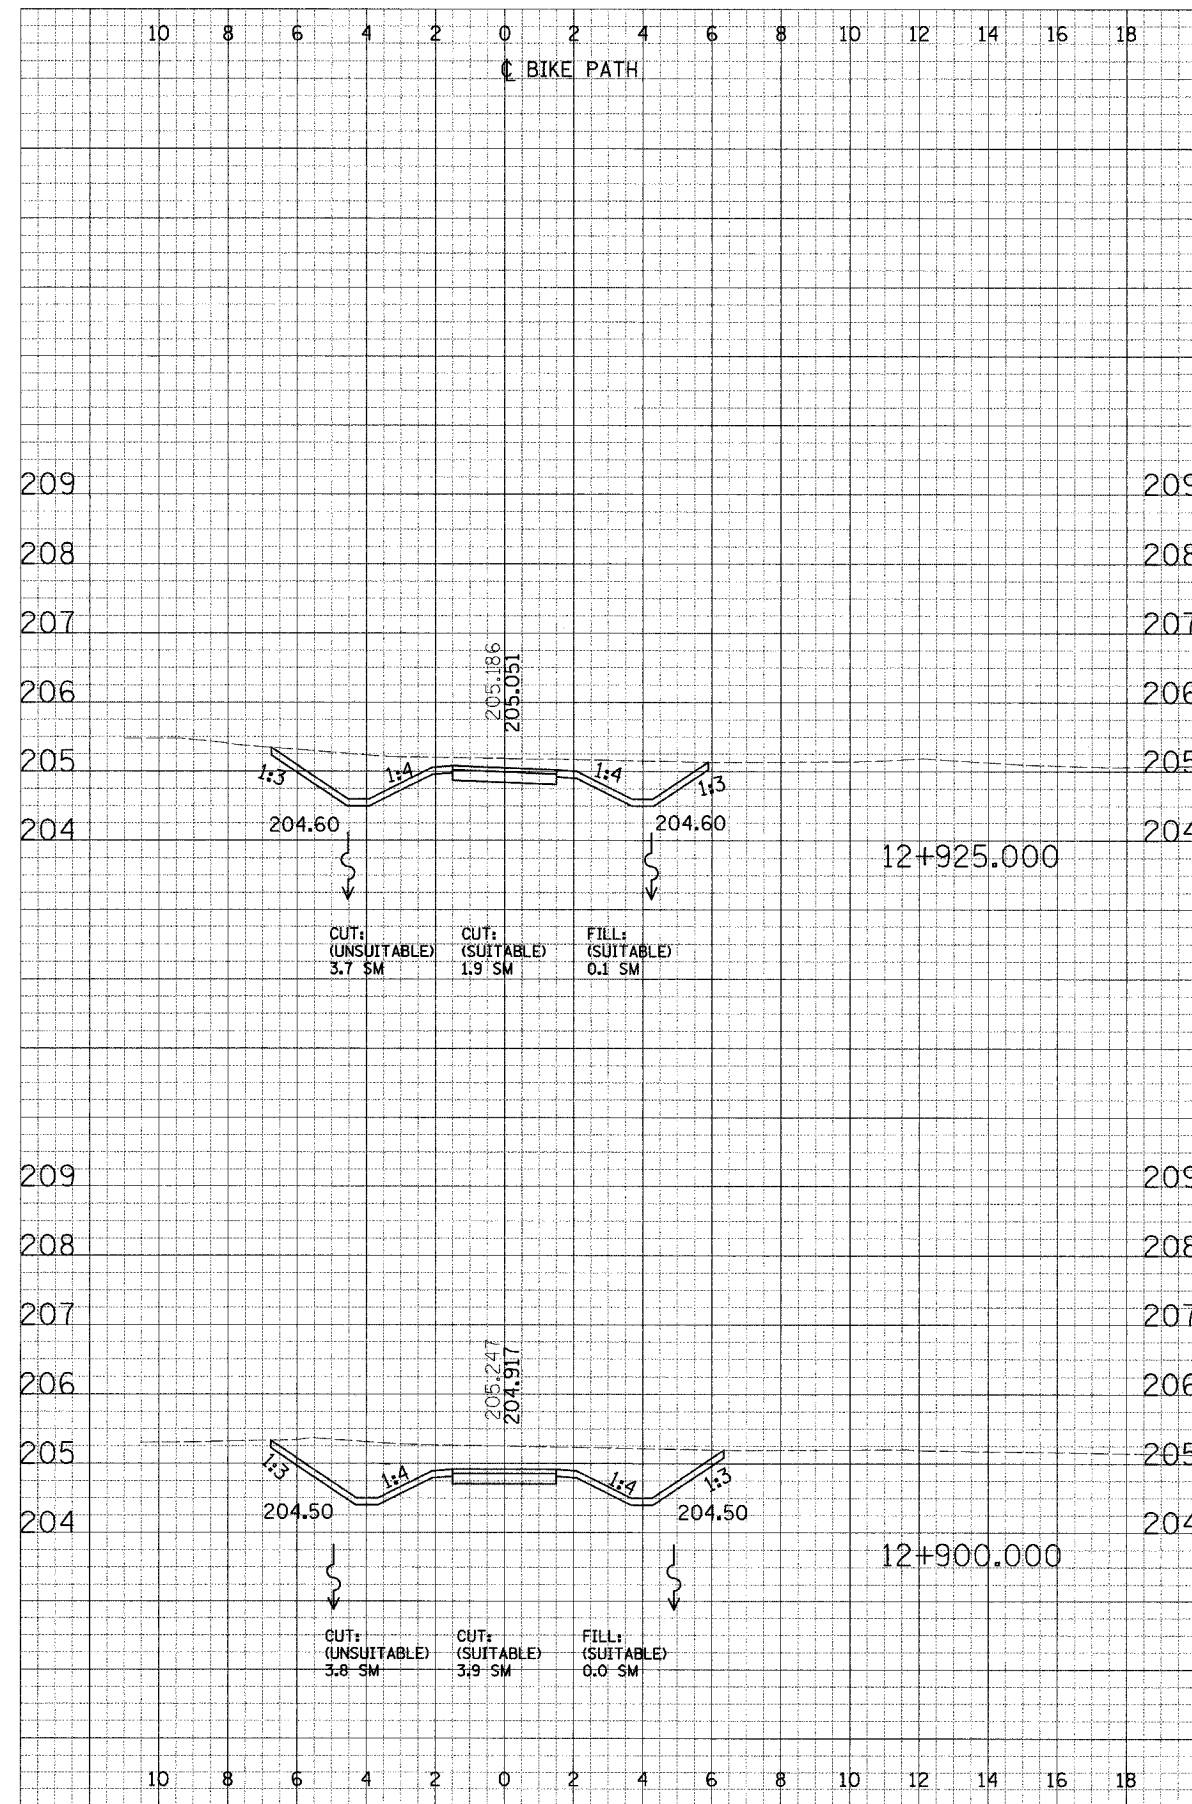

F.A. RTE.	SECTION	COUNTY	TOTAL SHEETS	SHEET NO.
02-00090-00-BT	DUPAGE	DUPAGE	117	96
STA.	TO STA.		CONTRACT NO. B3313	
FED. ROAD DIST. NO.	ILLINOIS	FED. AID PROJECT		

CROSS SECTIONS - NORTH DUPAGE