
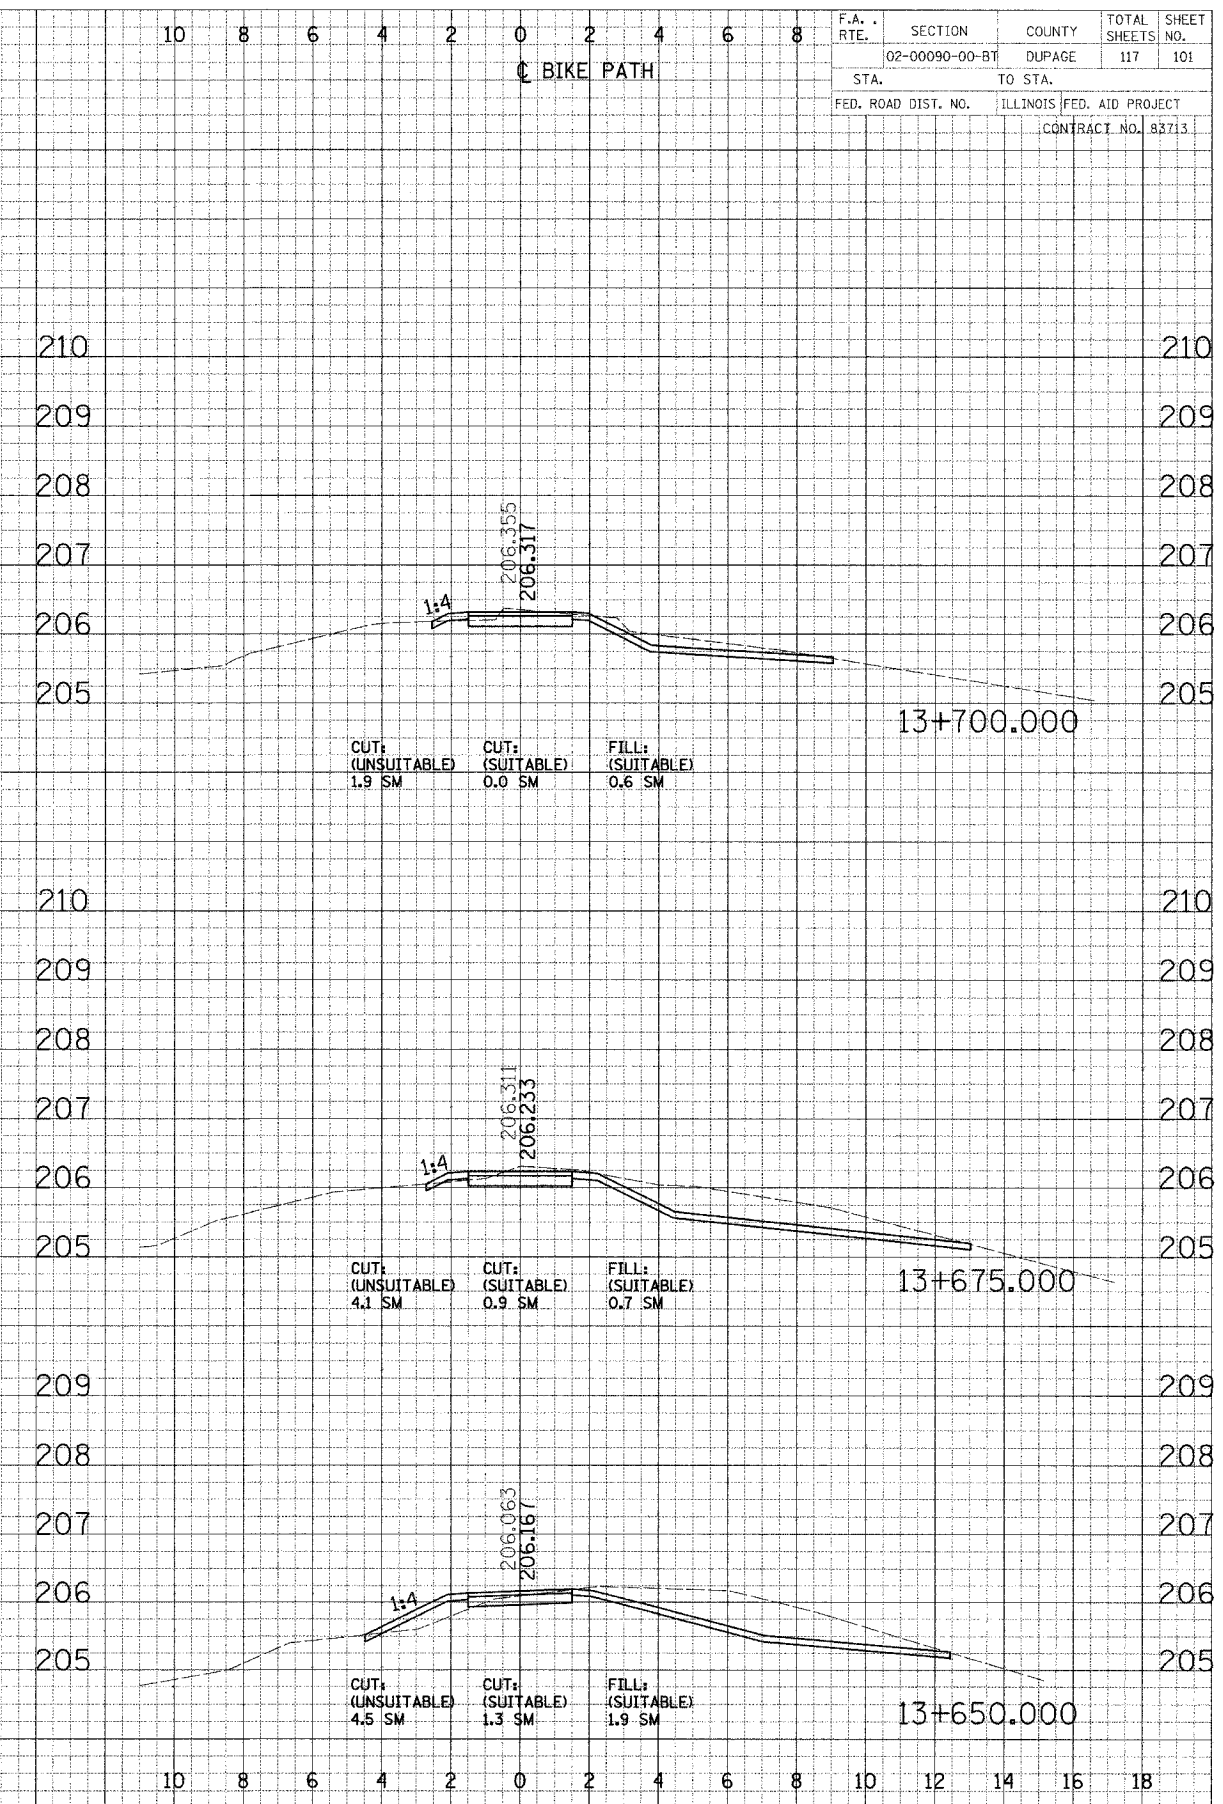


FINAL SURVEYED BY DATE  
 SURVEYED BY DATE  
 NOTE BOOK TOPOLINE  
 ANGLAS  
 10/15/2003

FINAL SURVEYED BY DATE  
 SURVEYED BY DATE  
 NOTE BOOK TOPOLINE  
 ANGLAS  
 10/15/2003

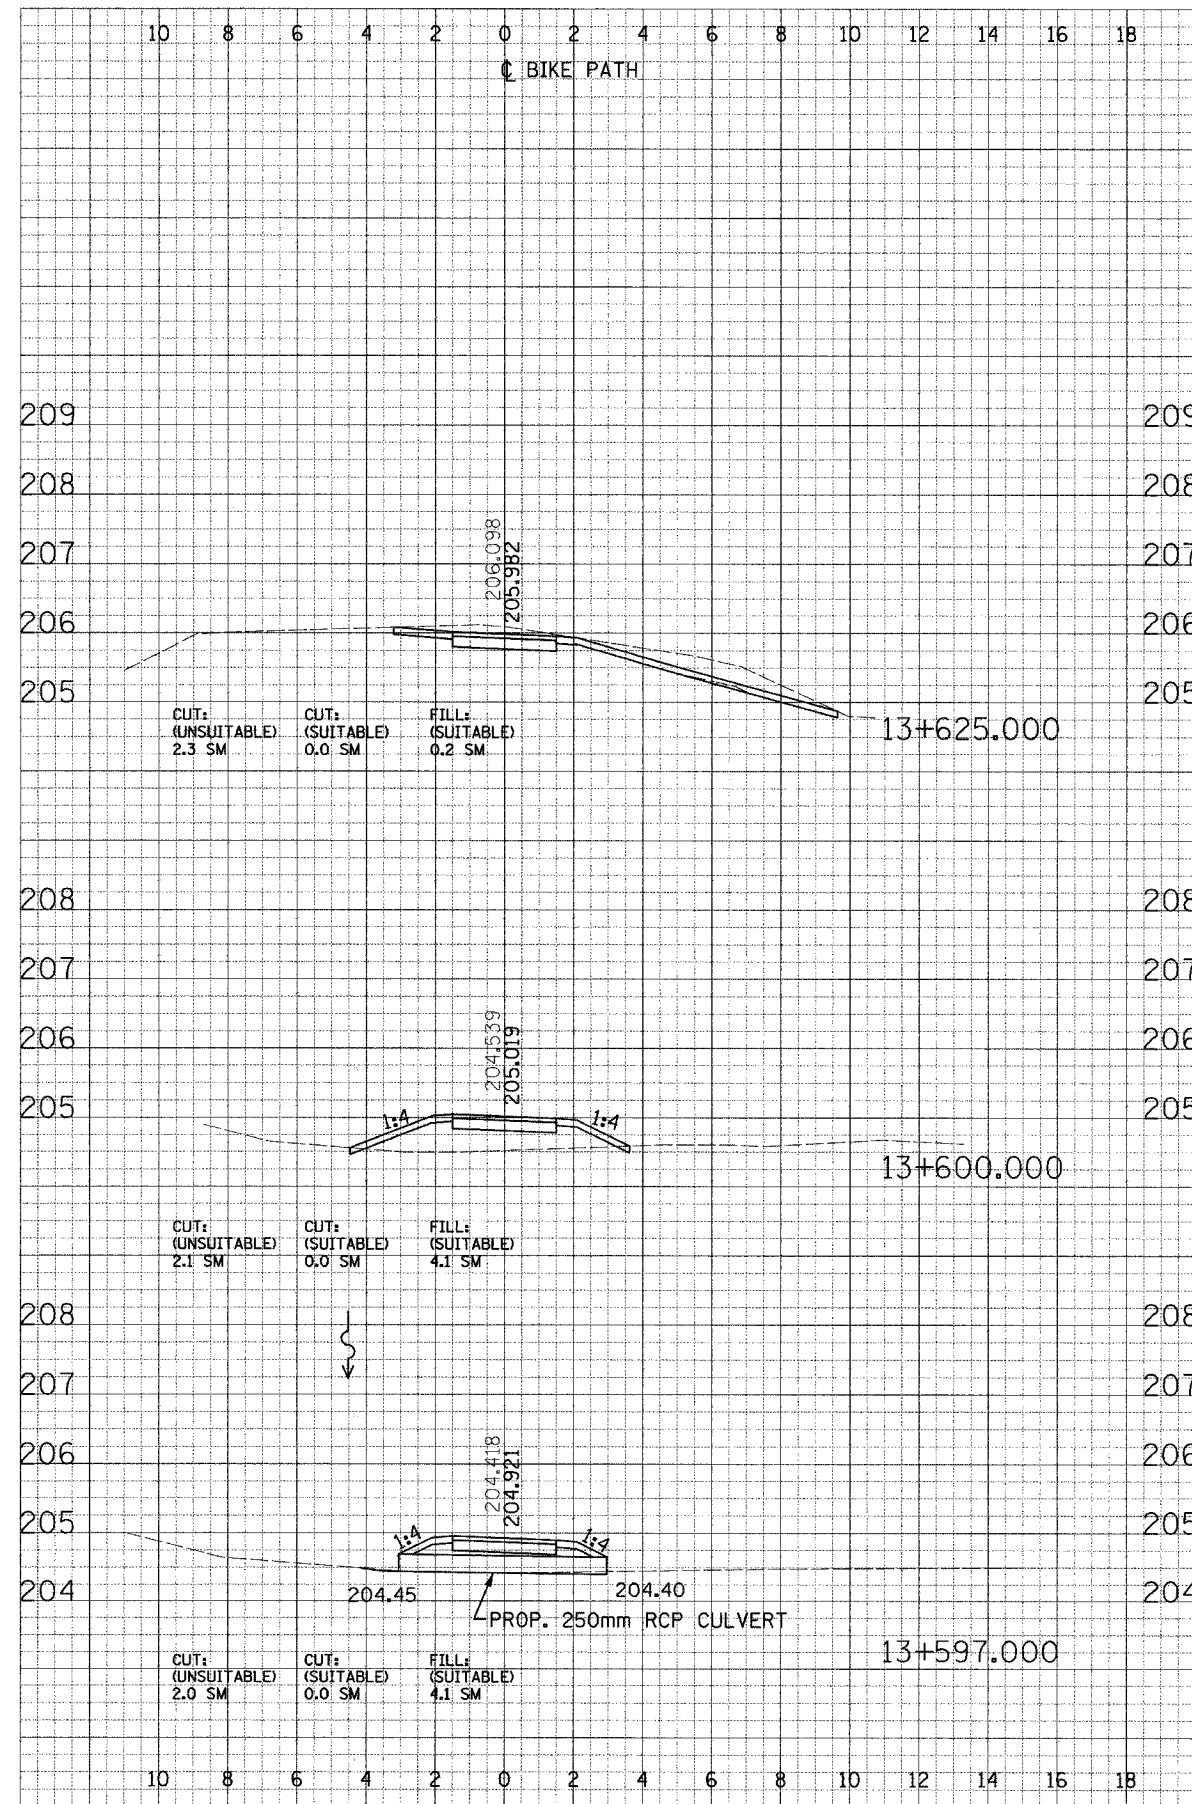

F.A. RTE.	SECTION	COUNTY	TOTAL SHEETS	SHEET NO.
	02-00090-00-BT	DUPAGE	117	101
STA.	TO STA.			
FED. ROAD DIST. NO.	ILLINOIS	FED. AID PROJECT		
	CONTRACT NO. 83713			

CROSS SECTIONS - NORTH DUPAGE