
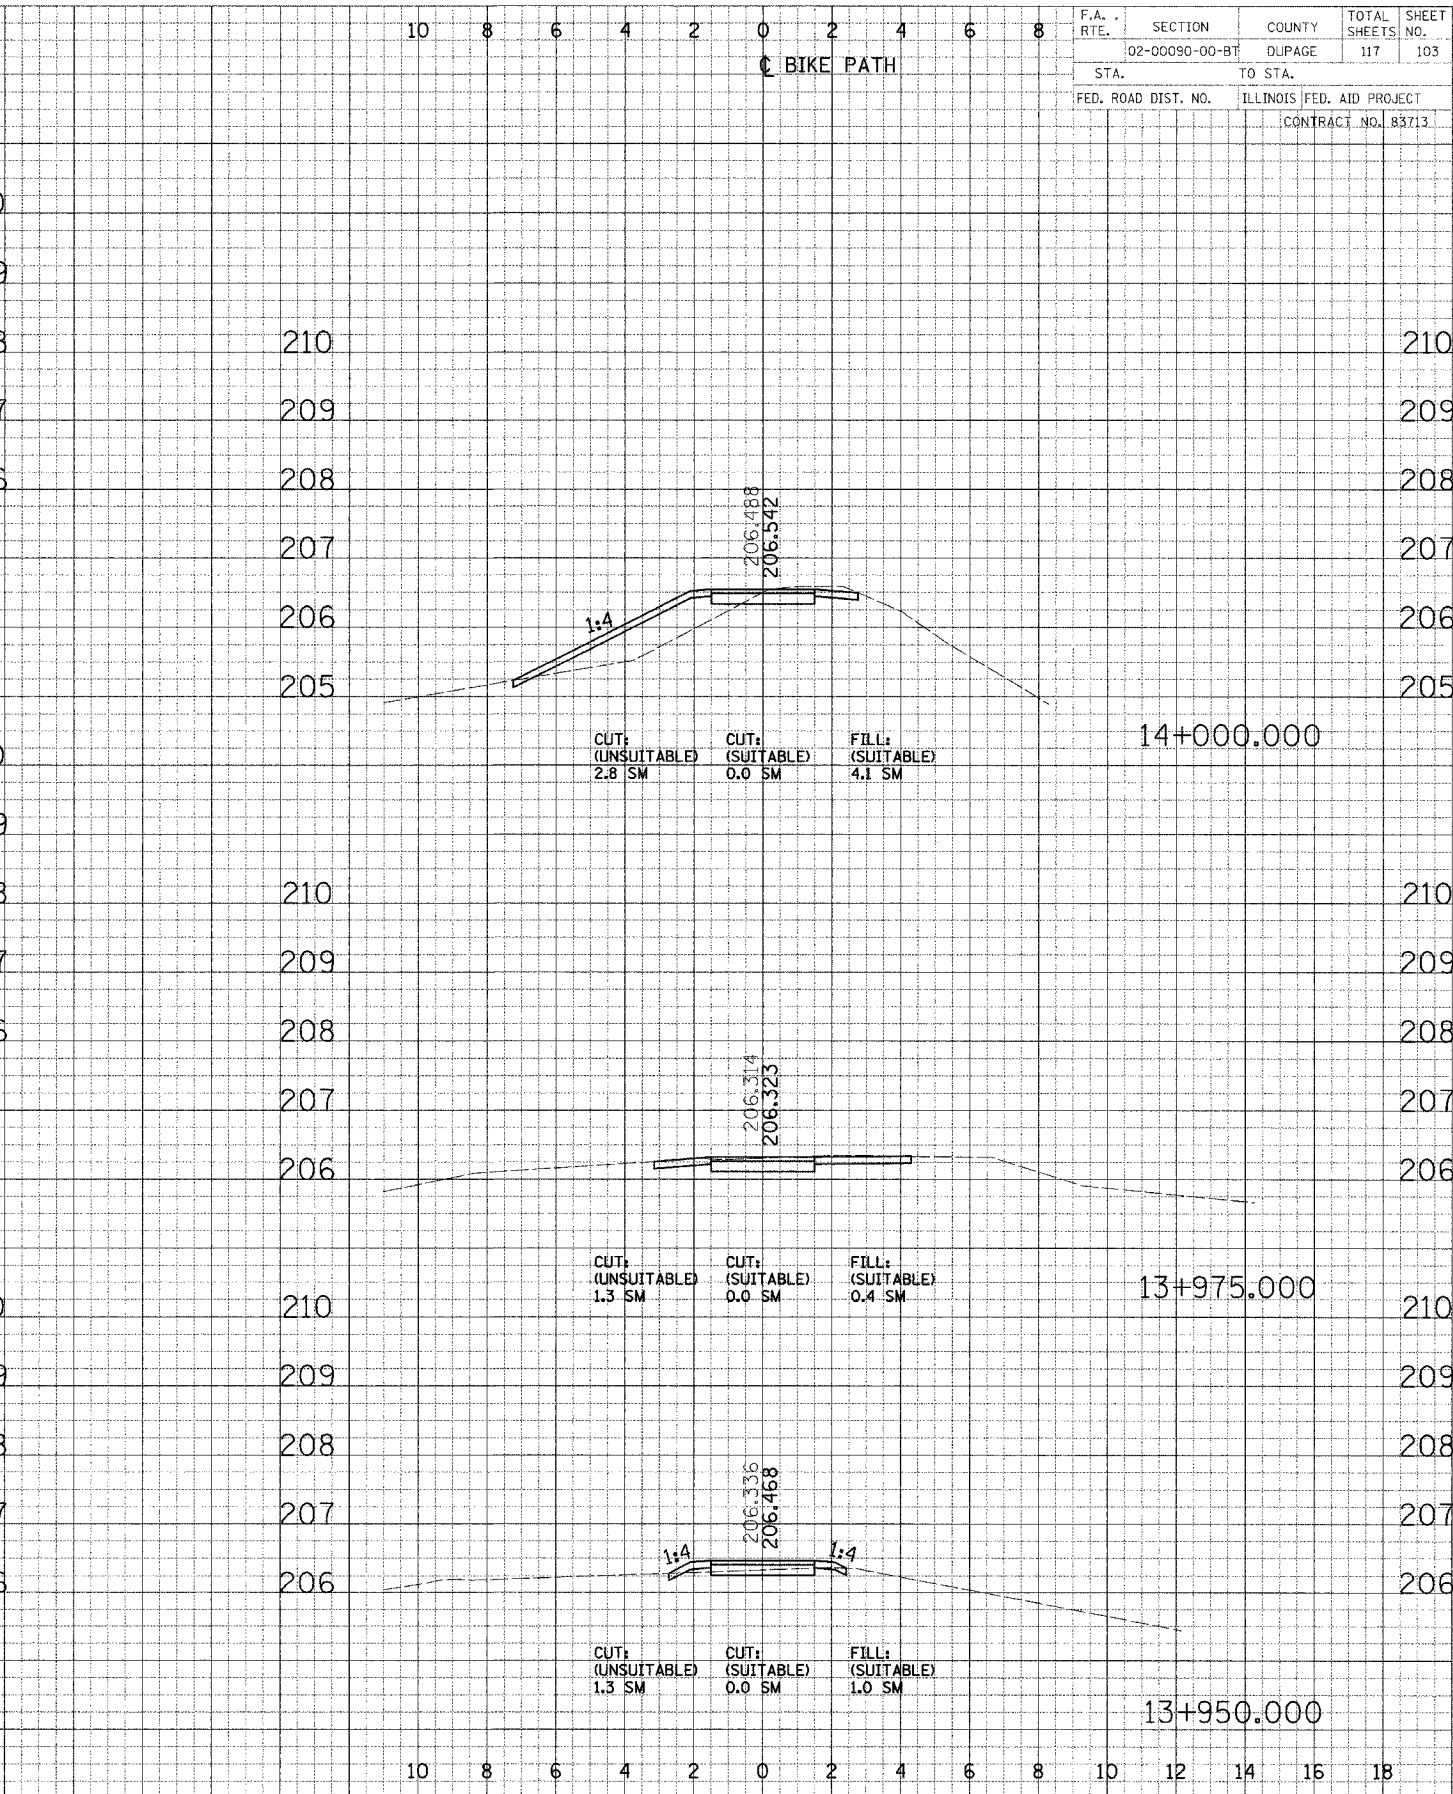


FINAL SURVEYED BY DATE
 SURVEYED BY DATE
 CHECKED BY DATE
 NOTE BOOK NO. DATE
 AREAS CHECKED

DESIGN SURVEYED BY DATE
 SURVEYED BY DATE
 CHECKED BY DATE
 NOTE BOOK NO. DATE
 AREAS CHECKED

F.A. RTE.	SECTION	COUNTY	TOTAL SHEETS	SHEET NO.
	02-00090-00-BT	DUPAGE	117	103
STA.		TO STA.		
FED. ROAD DIST. NO.		ILLINOIS FED. AID PROJECT		
CONTRACT NO. 83713				

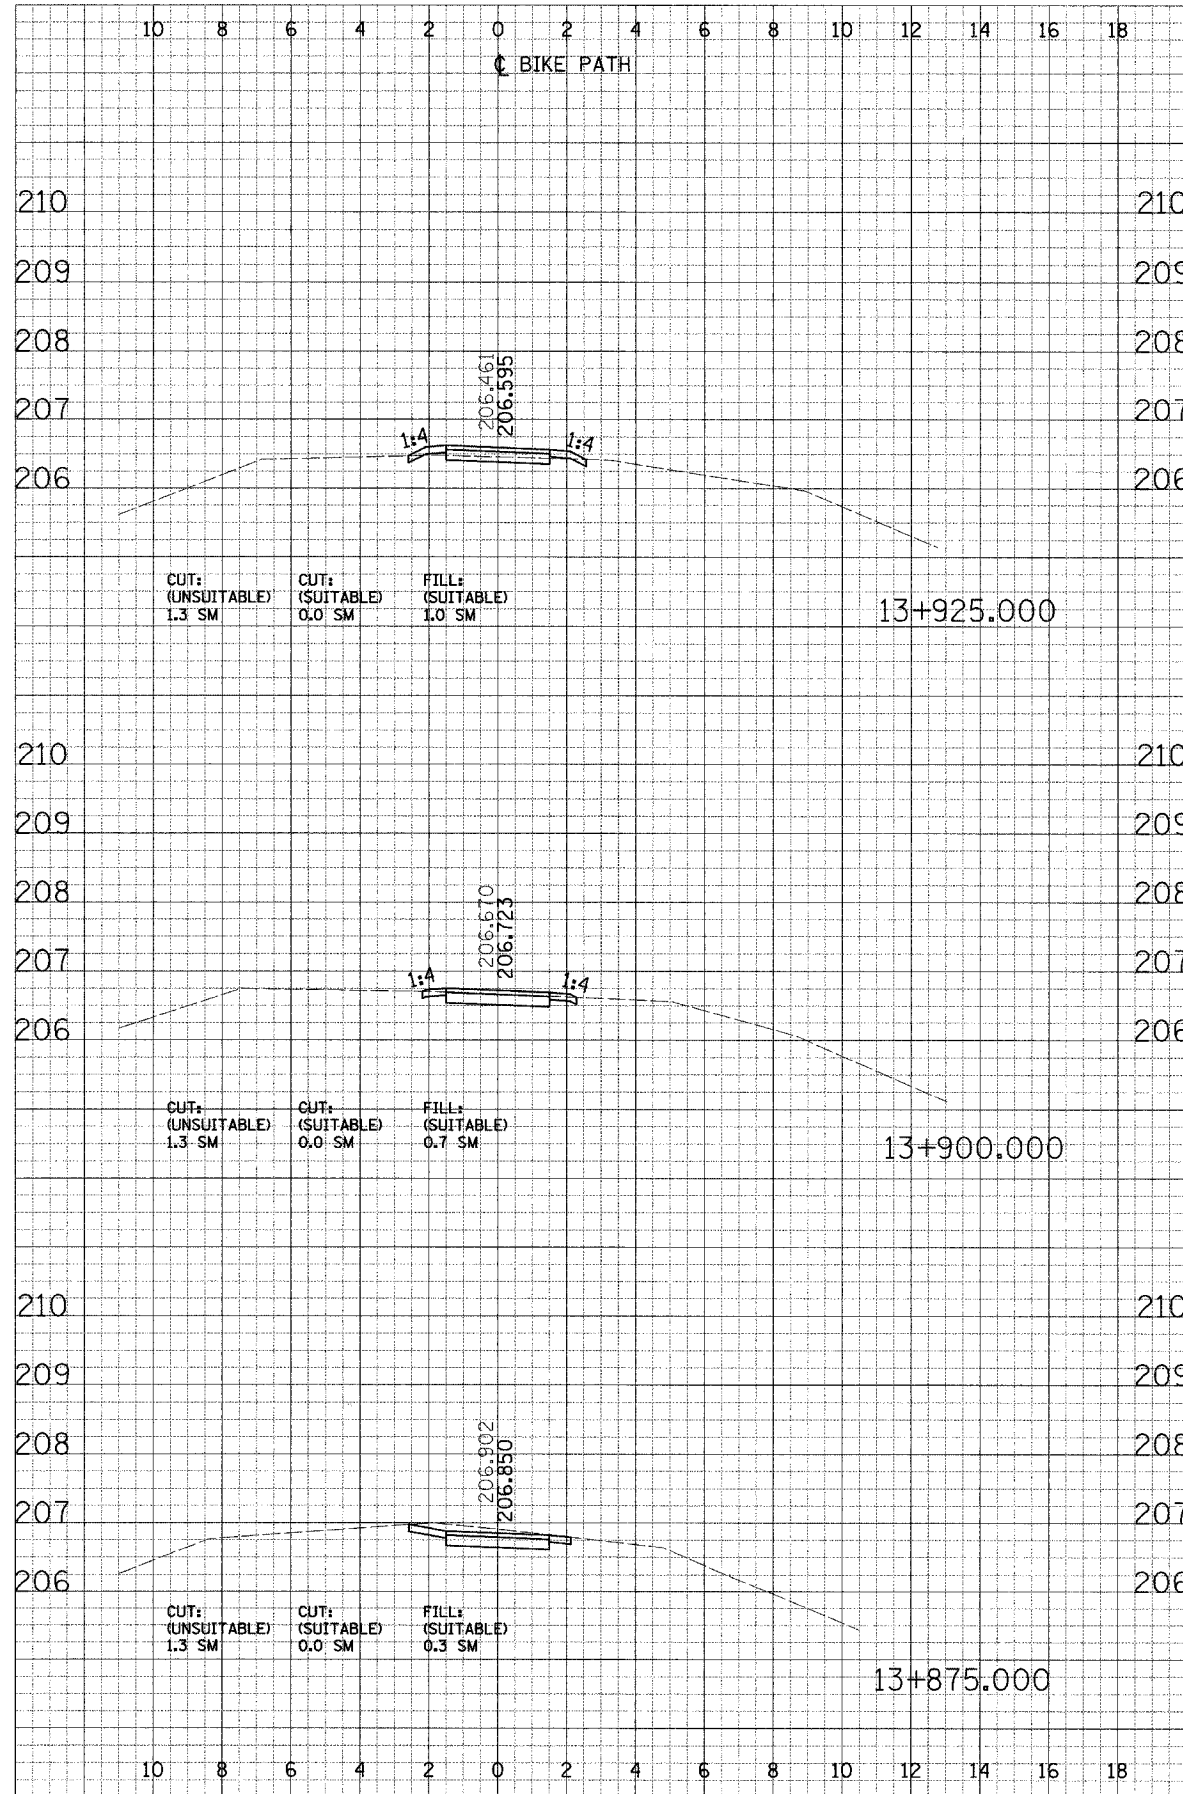

CROSS SECTIONS - NORTH DUPAGE