
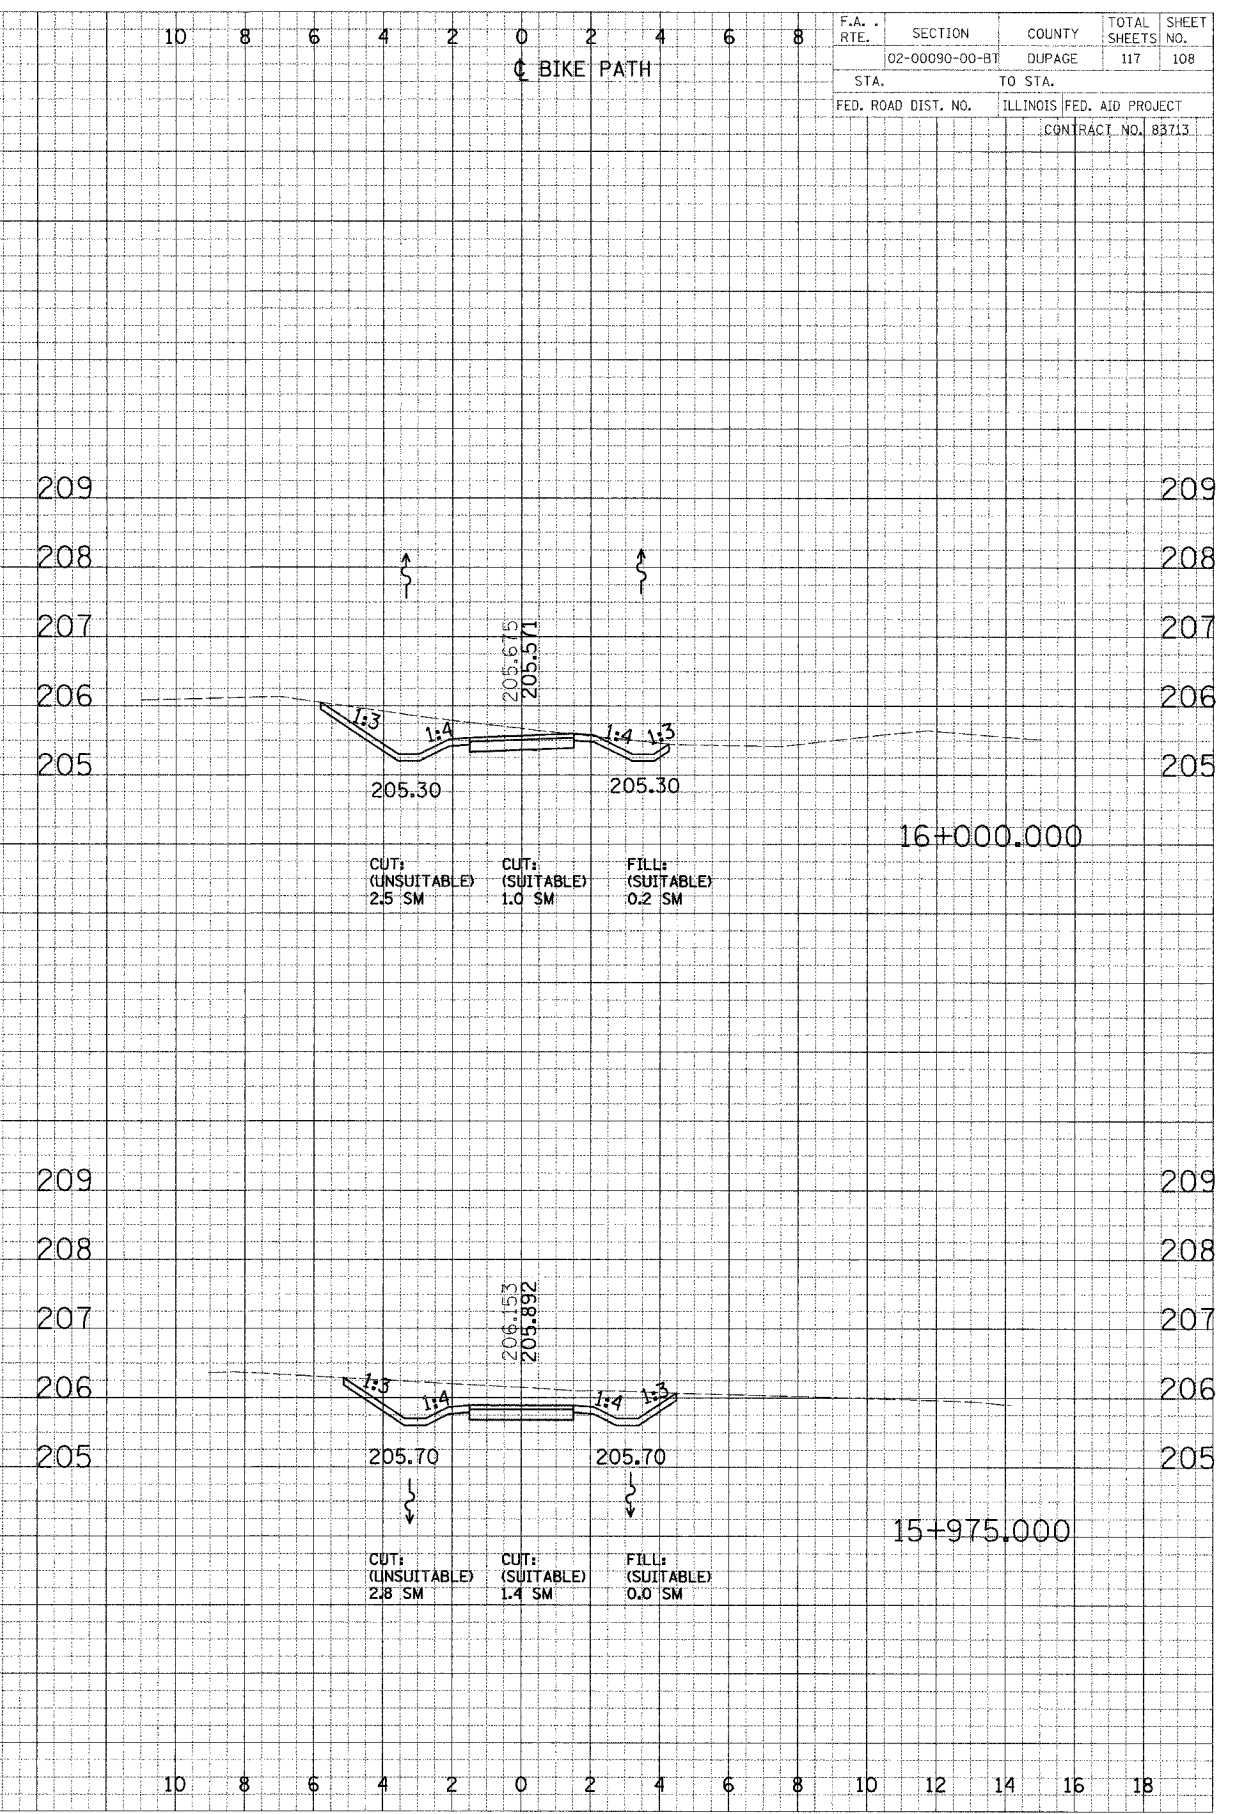


F.A. RTE.	SECTION	COUNTY	TOTAL SHEETS	SHEET NO.
	02-00090-00-BT	DUPAGE	117	108
STA.	TO STA.			
FED. ROAD DIST. NO.	ILLINOIS FED. AID PROJECT			
	CONTRACT NO. 83713			

ORIGINAL SURVEYED PLOTTED NOTE BOOK AREAS CHECKED  
 BY DATE  
 SURVEYED PLOTTED NOTE BOOK AREAS CHECKED  
 BY DATE

ORIGINAL SURVEYED PLOTTED NOTE BOOK AREAS CHECKED  
 BY DATE  
 SURVEYED PLOTTED NOTE BOOK AREAS CHECKED  
 BY DATE

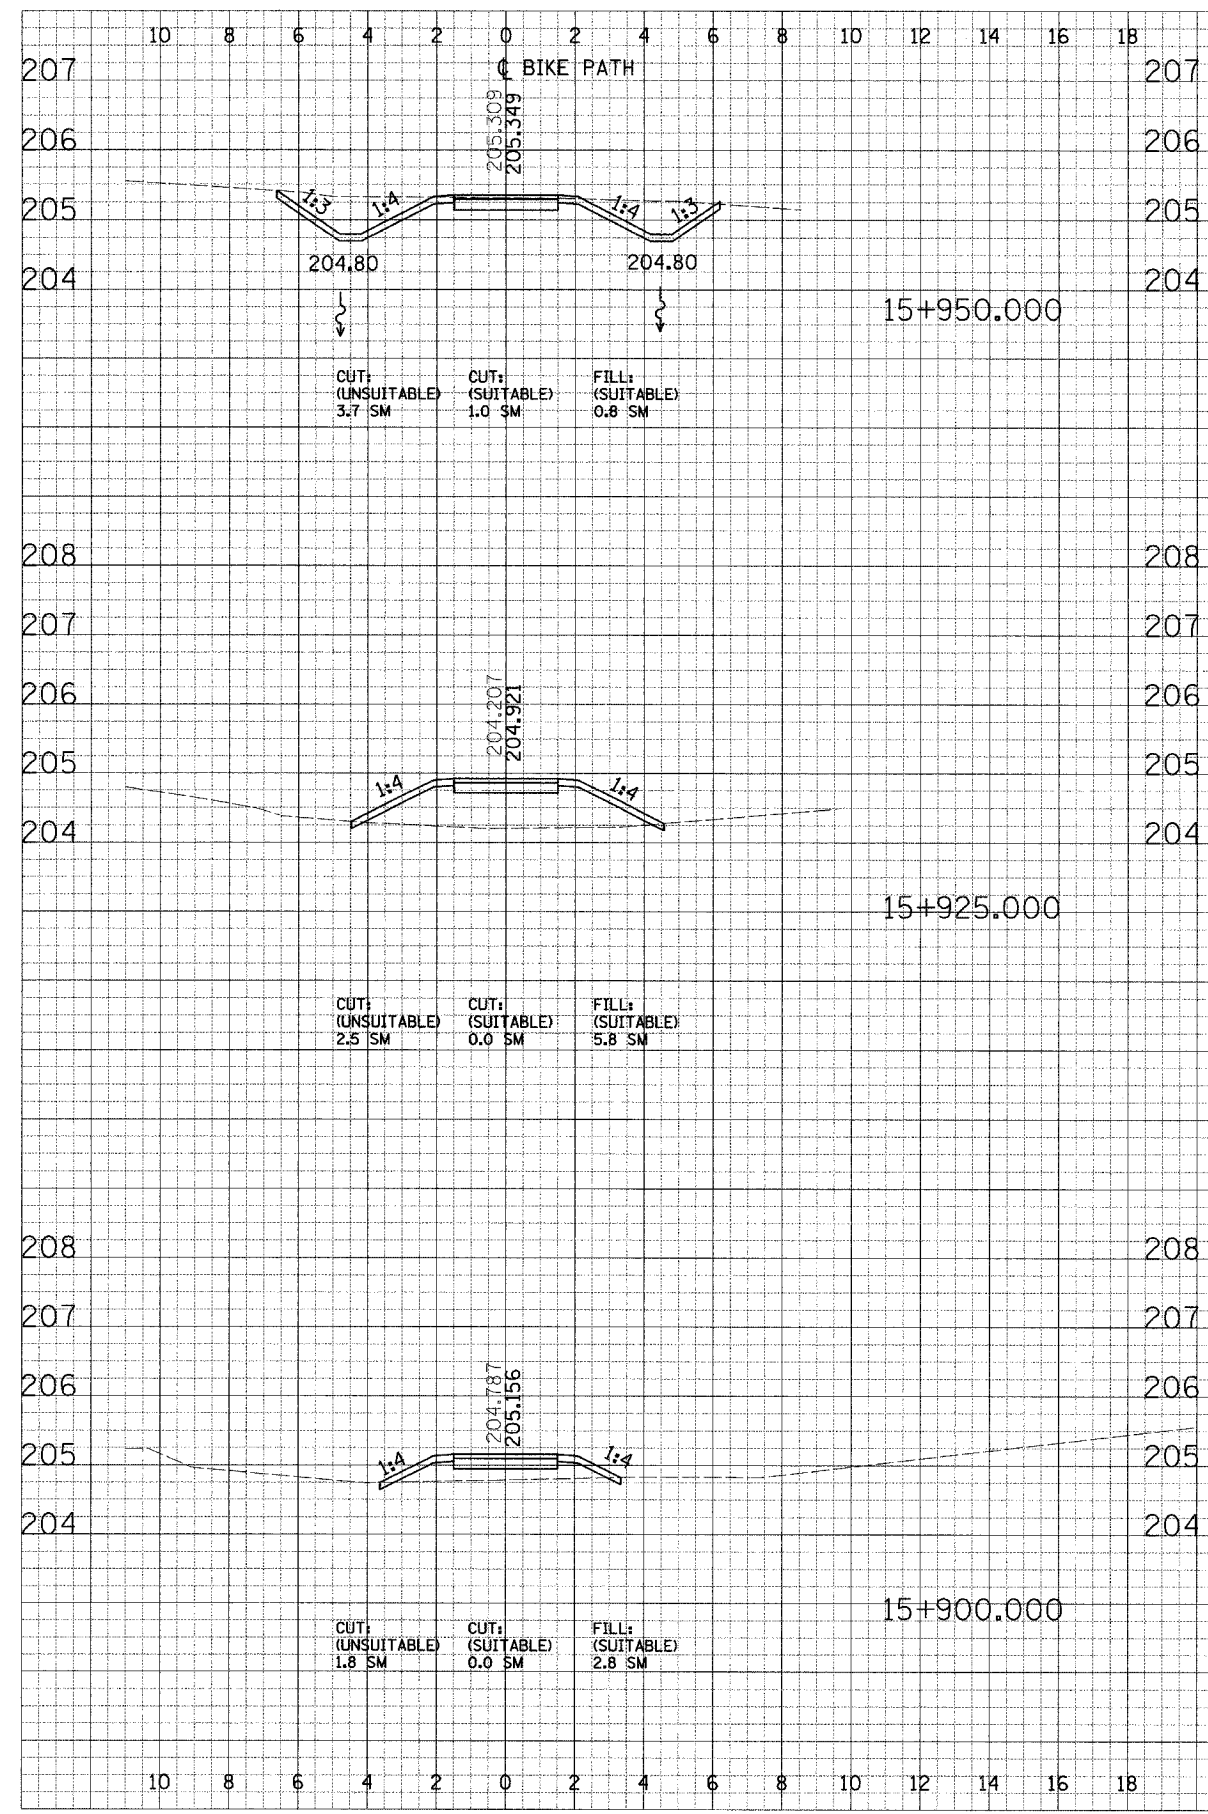

CROSS SECTIONS - NORTH AVE