
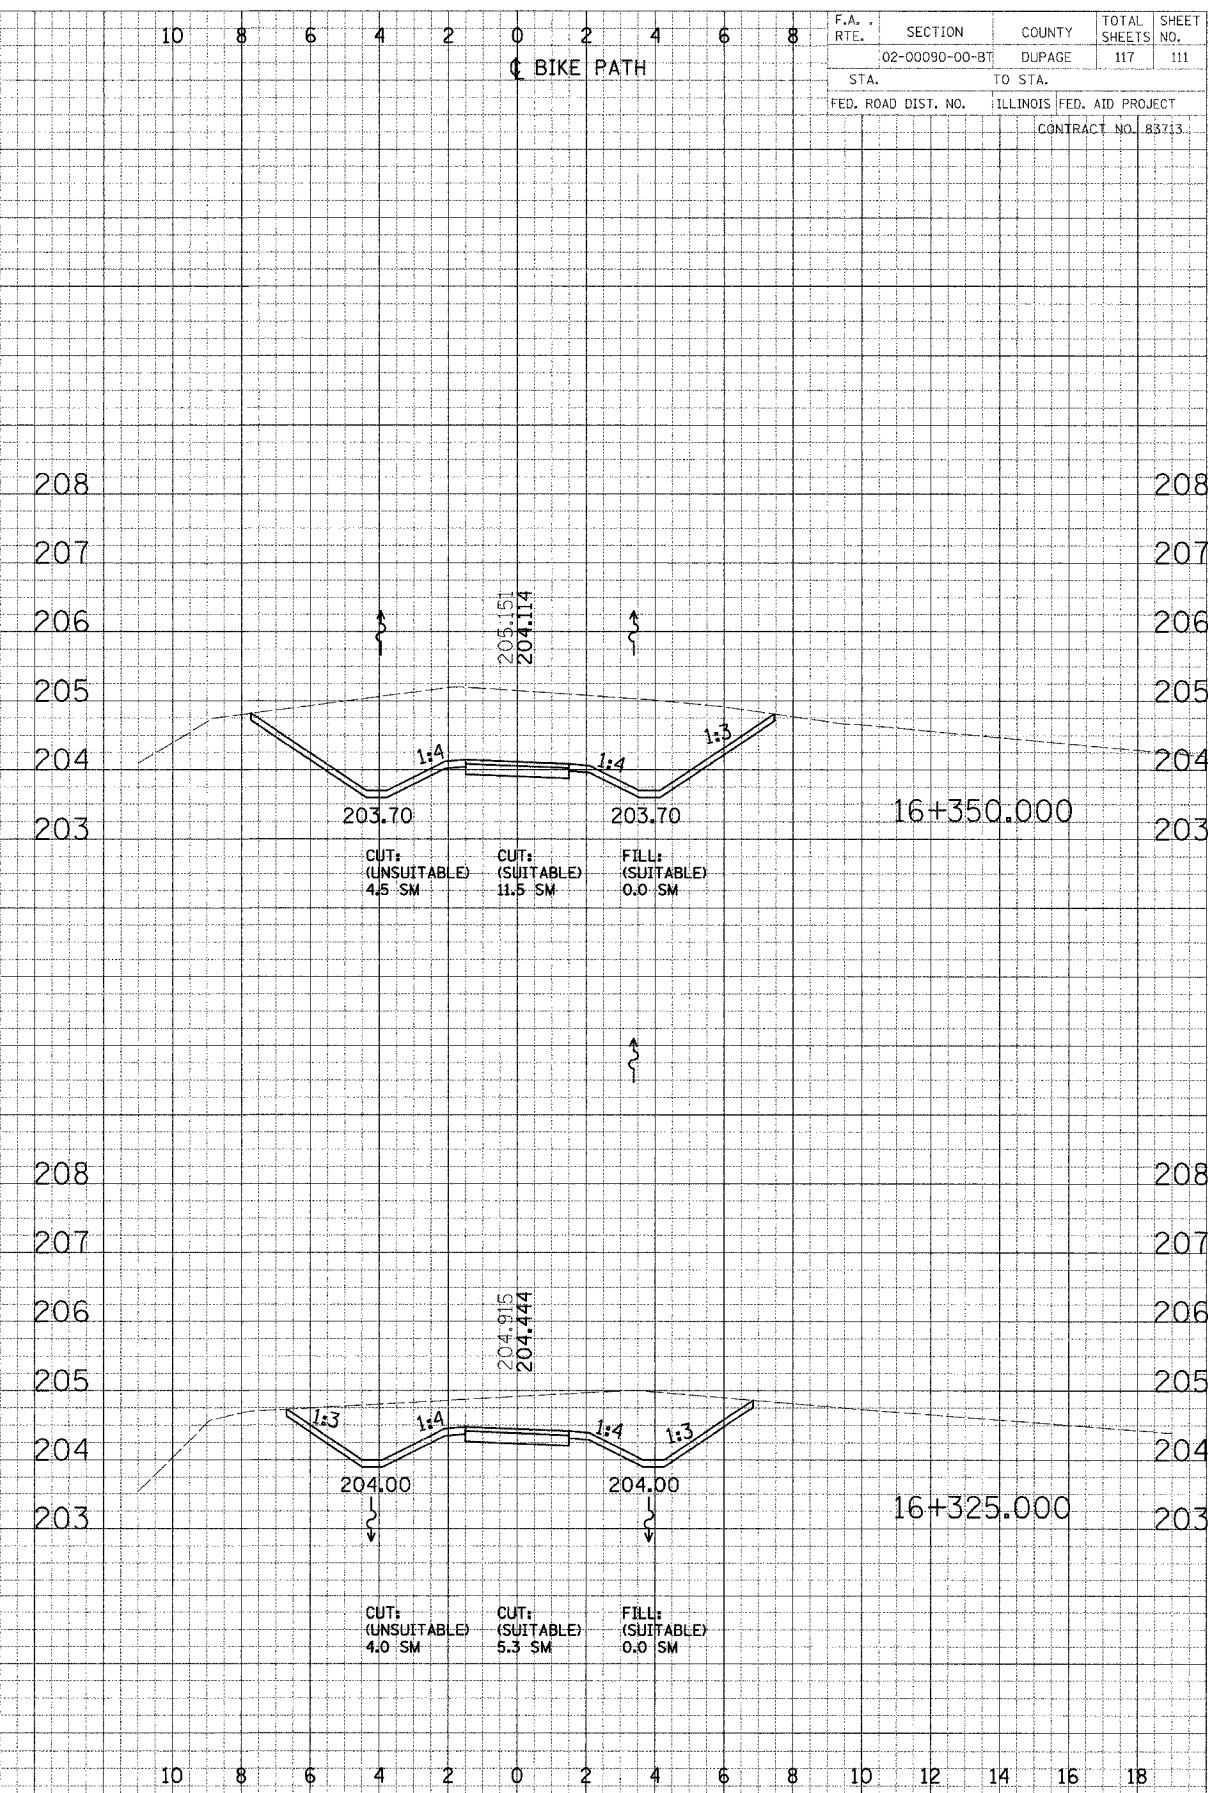


F.A. RTE.	SECTION	COUNTY	TOTAL SHEETS	SHEET NO.
	02-00090-00-BT	DUPAGE	117	111
STA.	TO STA.			
FED. ROAD DIST. NO.	ILLINOIS FED. AID PROJECT		CONTRACT NO. 83713	

DATE	BY
DESIGNED	CHECKED
DRAWN	APPROVED
NOTED	DATE
BY	

DATE	BY
DESIGNED	CHECKED
DRAWN	APPROVED
NOTED	DATE
BY	

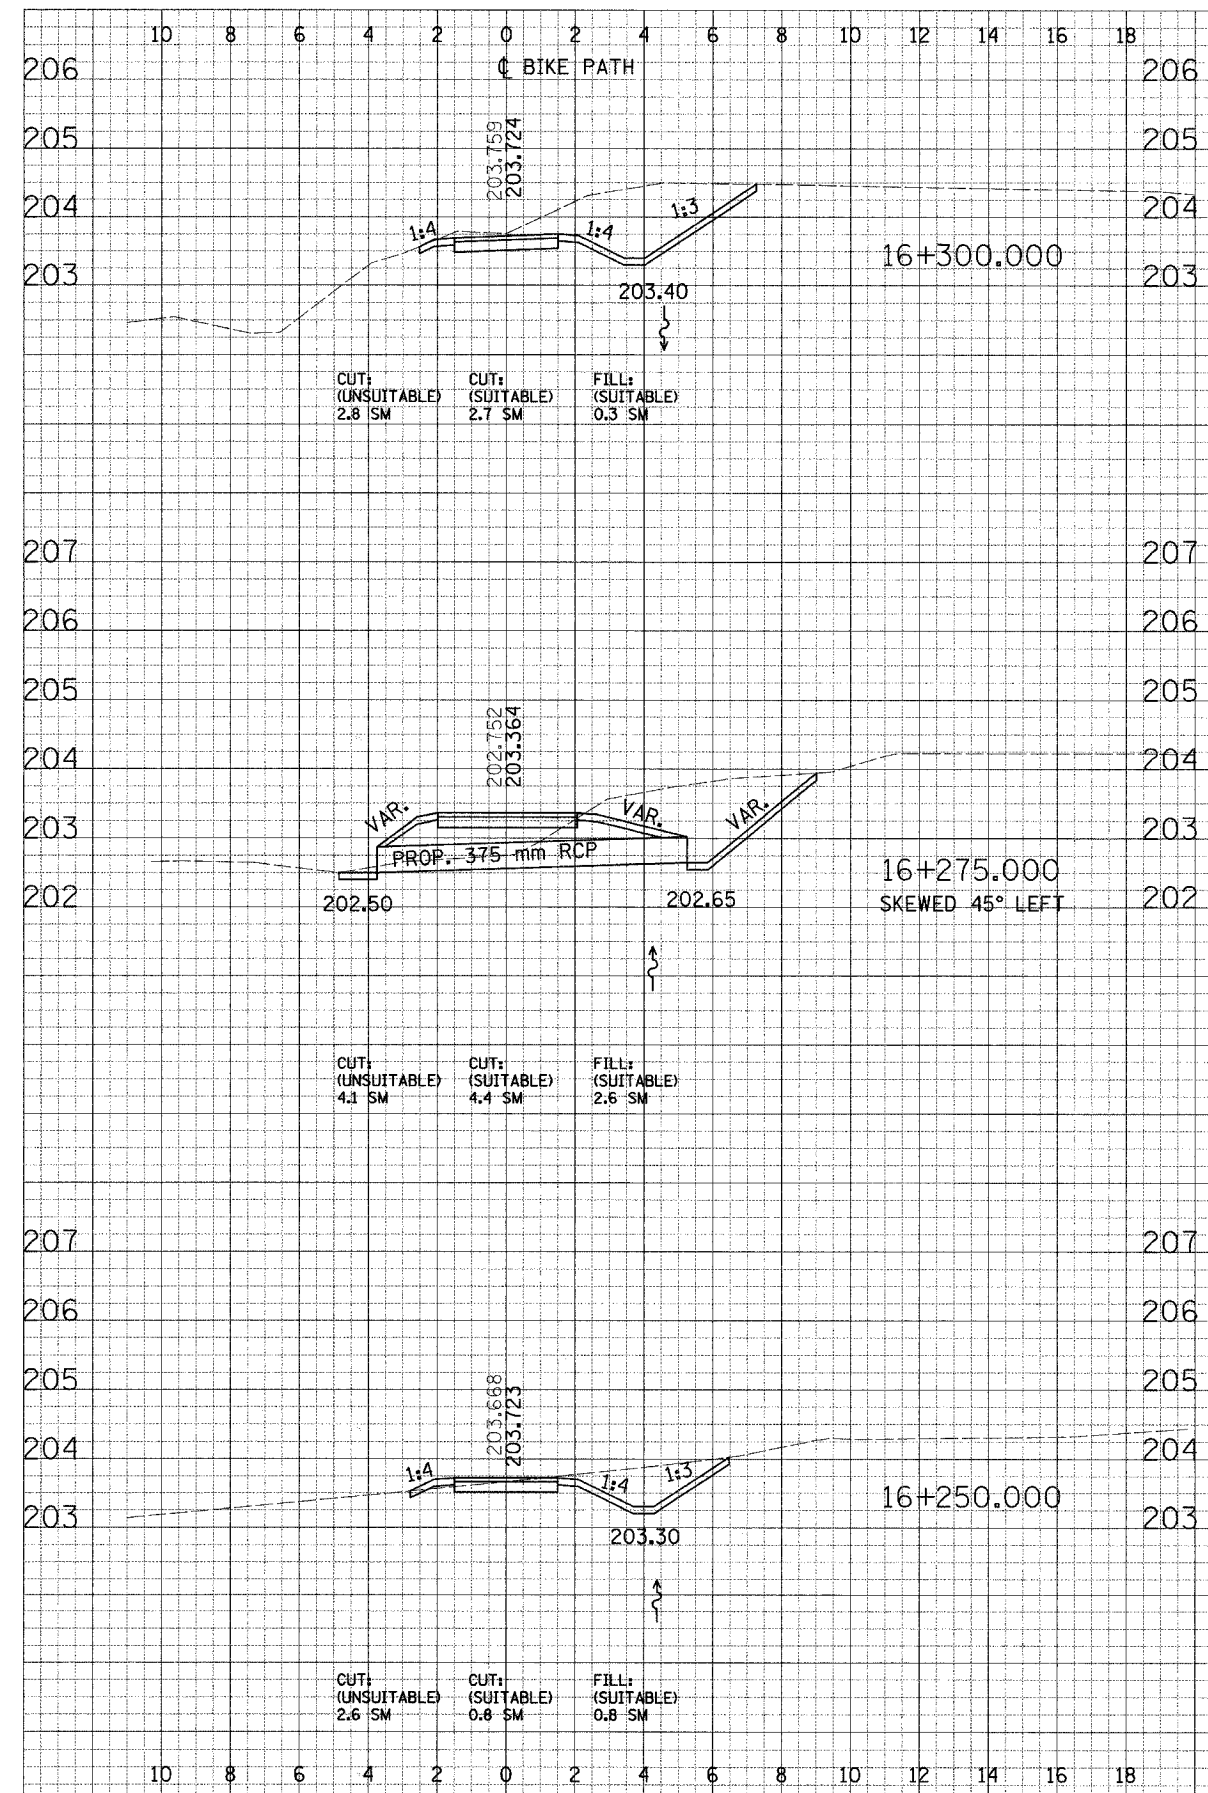

CROSS SECTIONS - NORTH AVE