
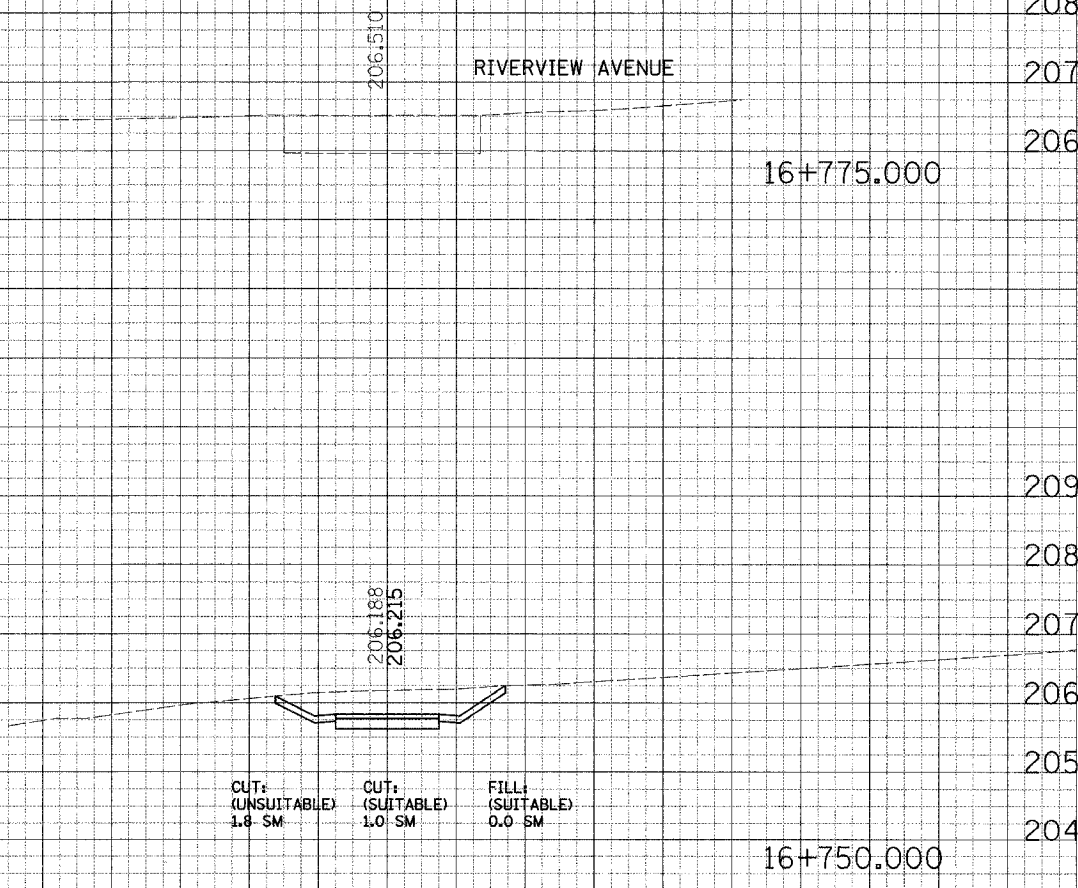
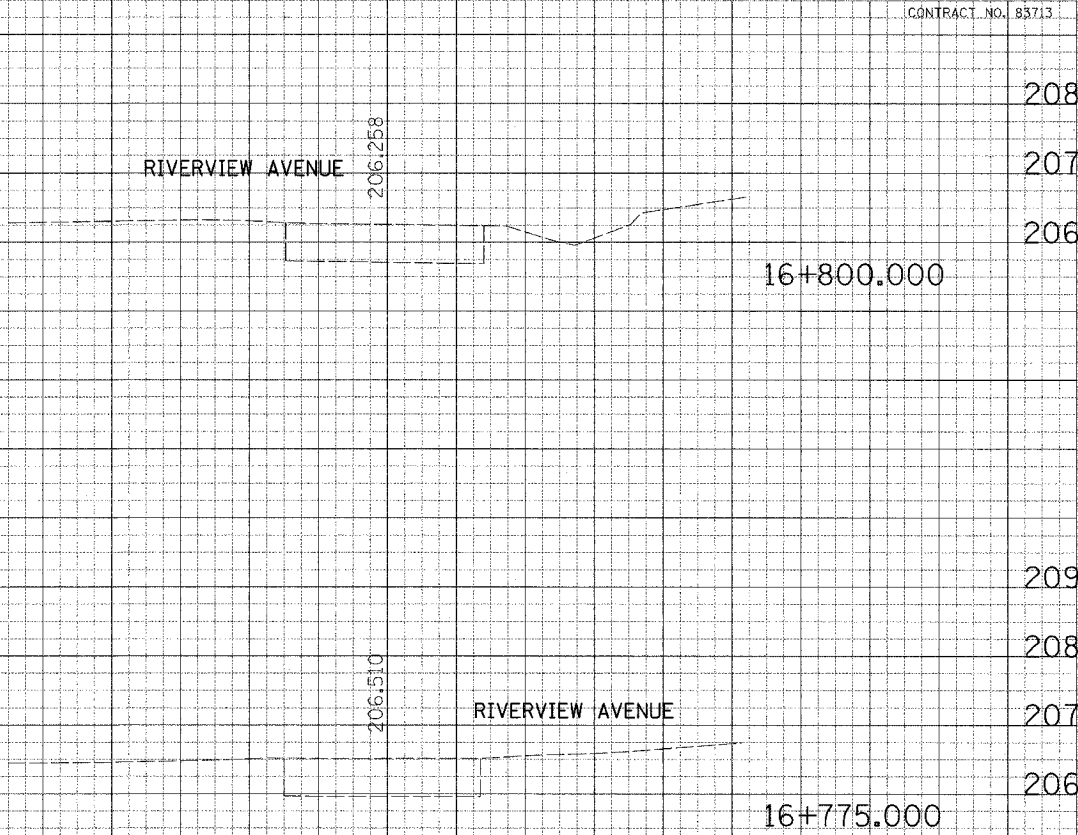
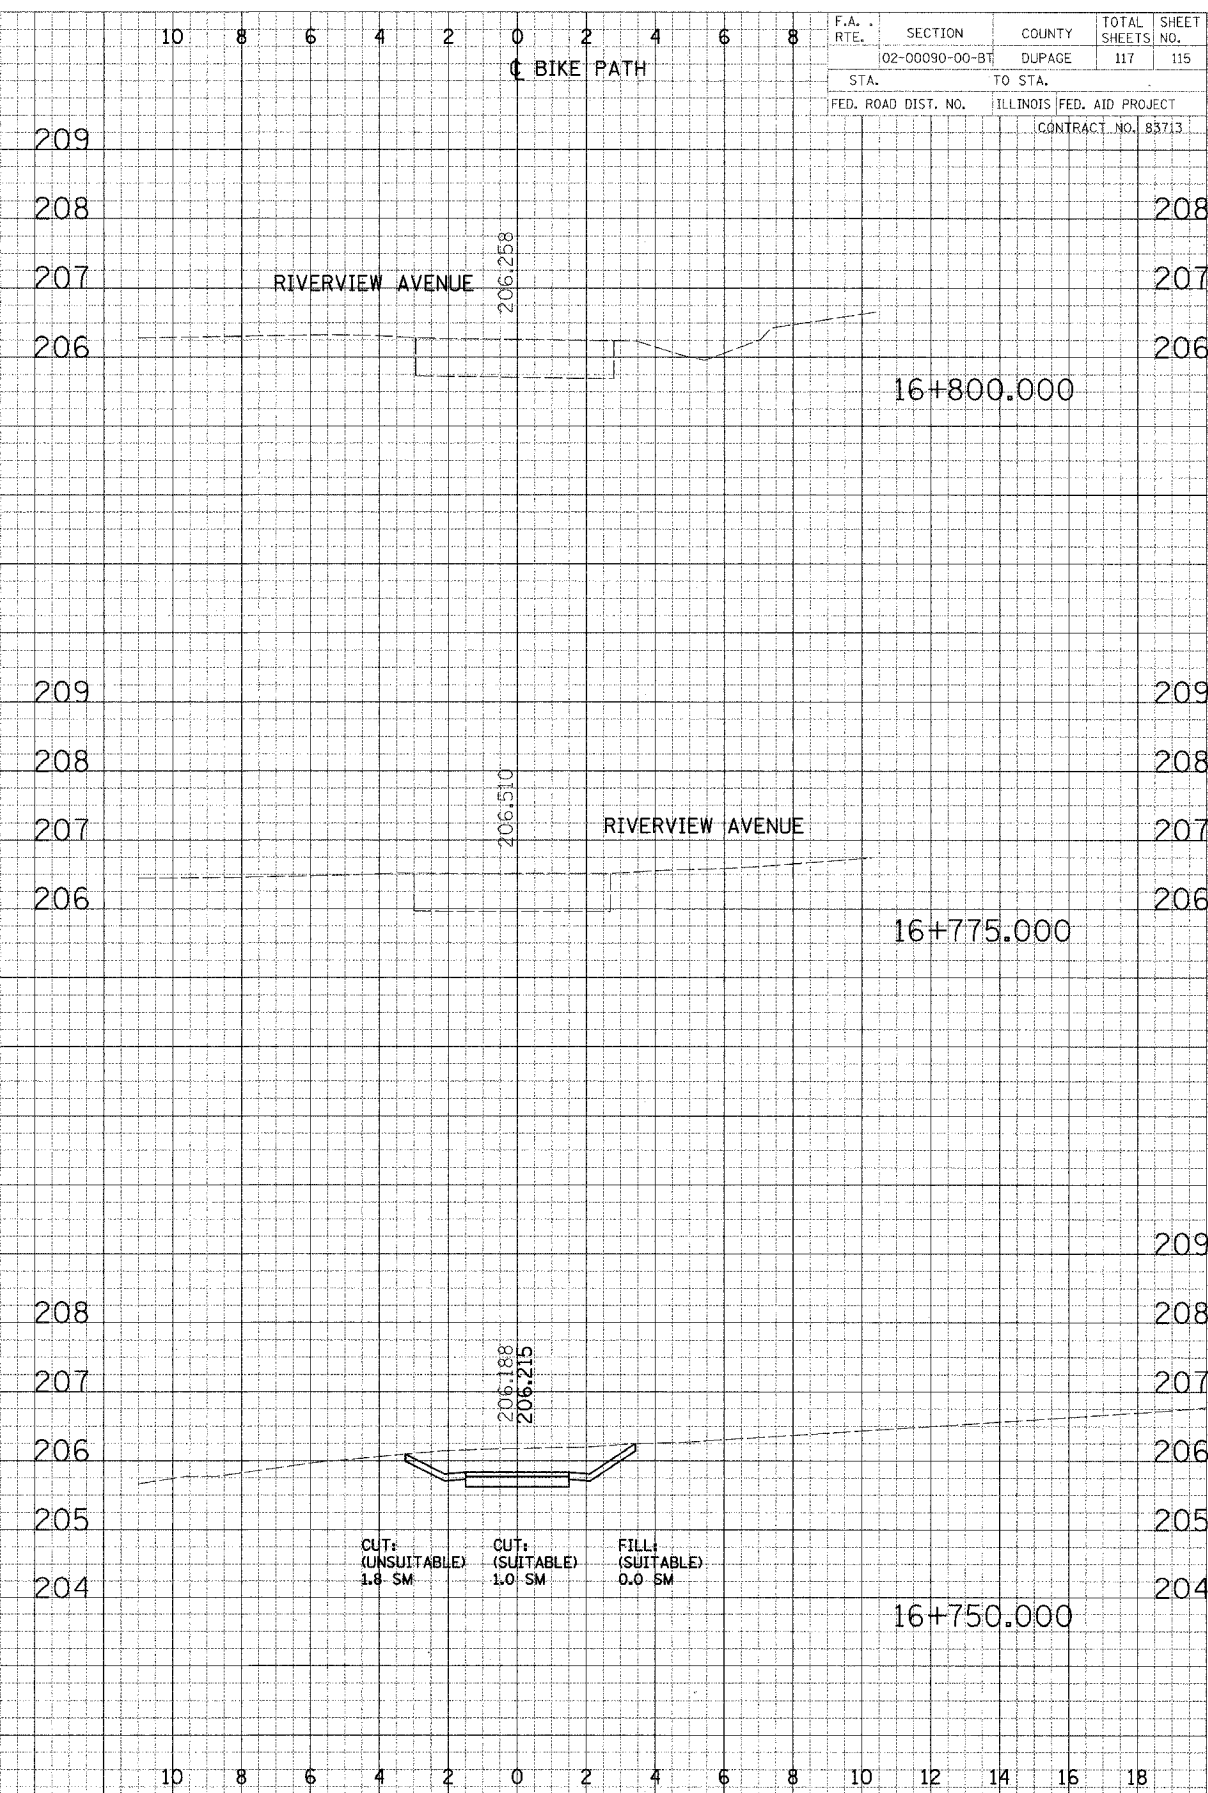


PREPARED BY: _____ DATE: _____
 CHECKED BY: _____
 DESIGNED BY: _____
 DRAWN BY: _____
 IN CHARGE: _____
 APPROVED BY: _____

PREPARED BY: _____ DATE: _____
 CHECKED BY: _____
 DESIGNED BY: _____
 DRAWN BY: _____
 IN CHARGE: _____
 APPROVED BY: _____

F.A. RTE.	SECTION	COUNTY	TOTAL SHEETS	SHEET NO.
	02-00090-00-BT	DUPAGE	117	115
STA.		TO STA.		
FED. ROAD DIST. NO.		ILLINOIS FED. AID PROJECT		
		CONTRACT NO. 83713		

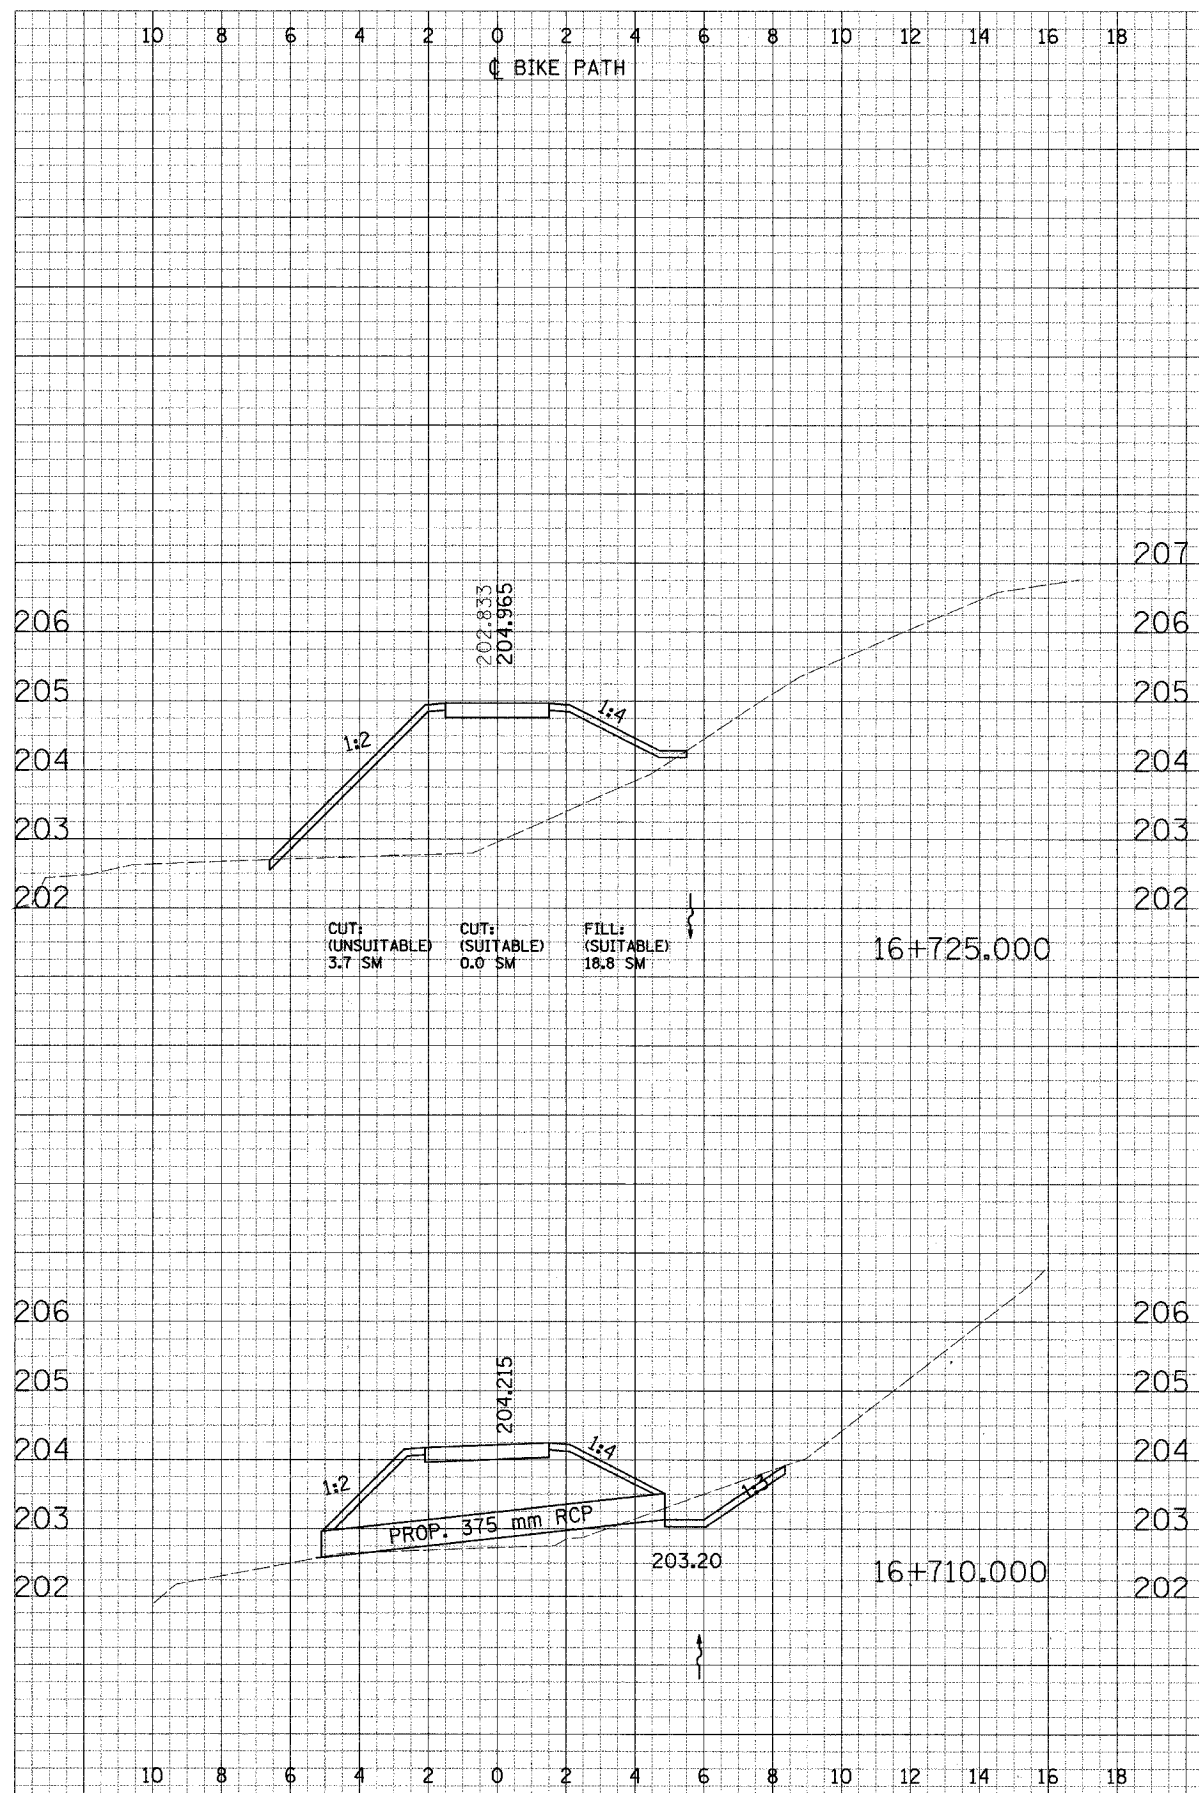

CROSS SECTIONS - NORTH AVE