
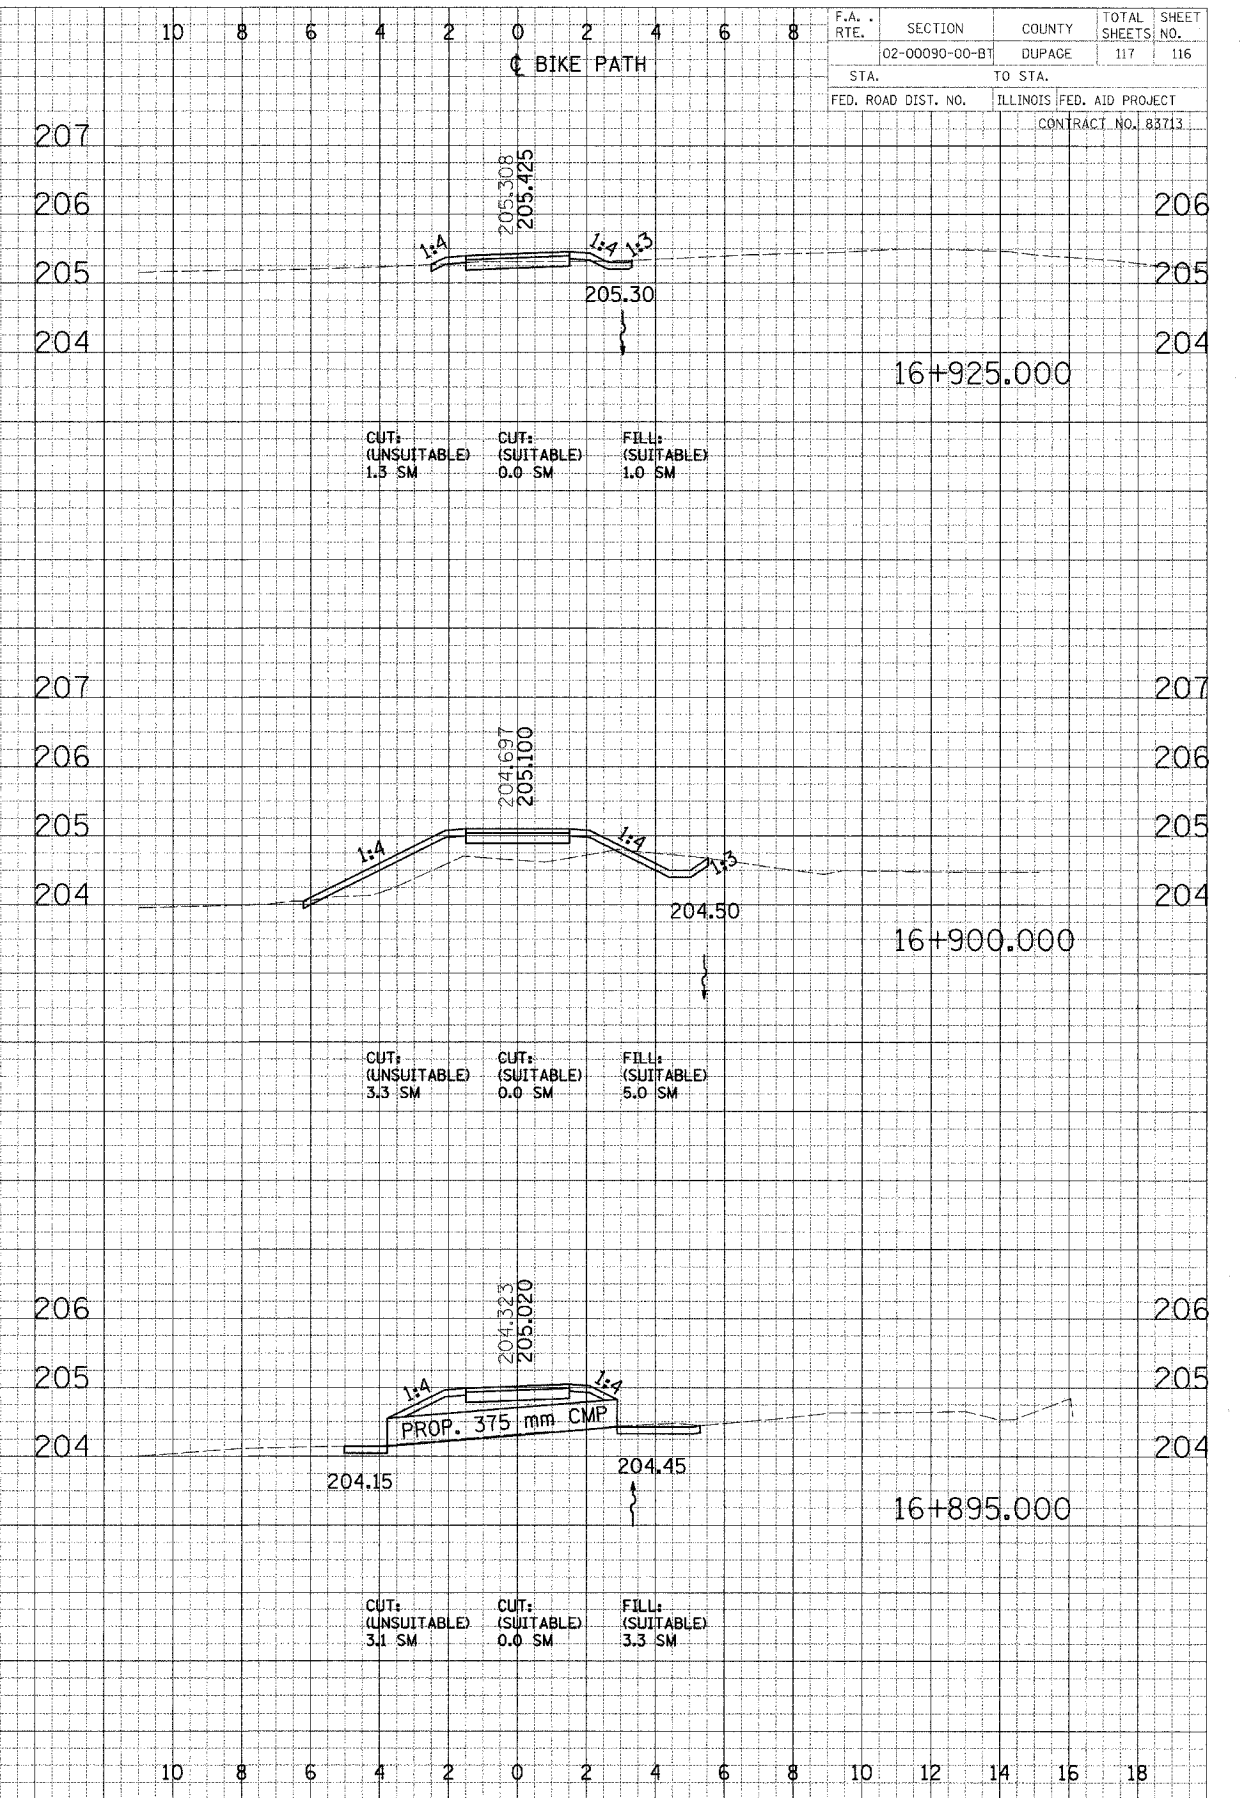


F.A. RTE.	SECTION	COUNTY	TOTAL SHEETS	SHEET NO.
	02-00090-00-BT	DUPAGE	117	116
STA.	TO STA.			
FED. ROAD DIST. NO.	ILLINOIS FED. AID PROJECT			
	CONTRACT NO. 83713			

DATE	BY	REVISION
DATE	BY	REVISION
DATE	BY	REVISION

DATE	BY	REVISION
DATE	BY	REVISION
DATE	BY	REVISION

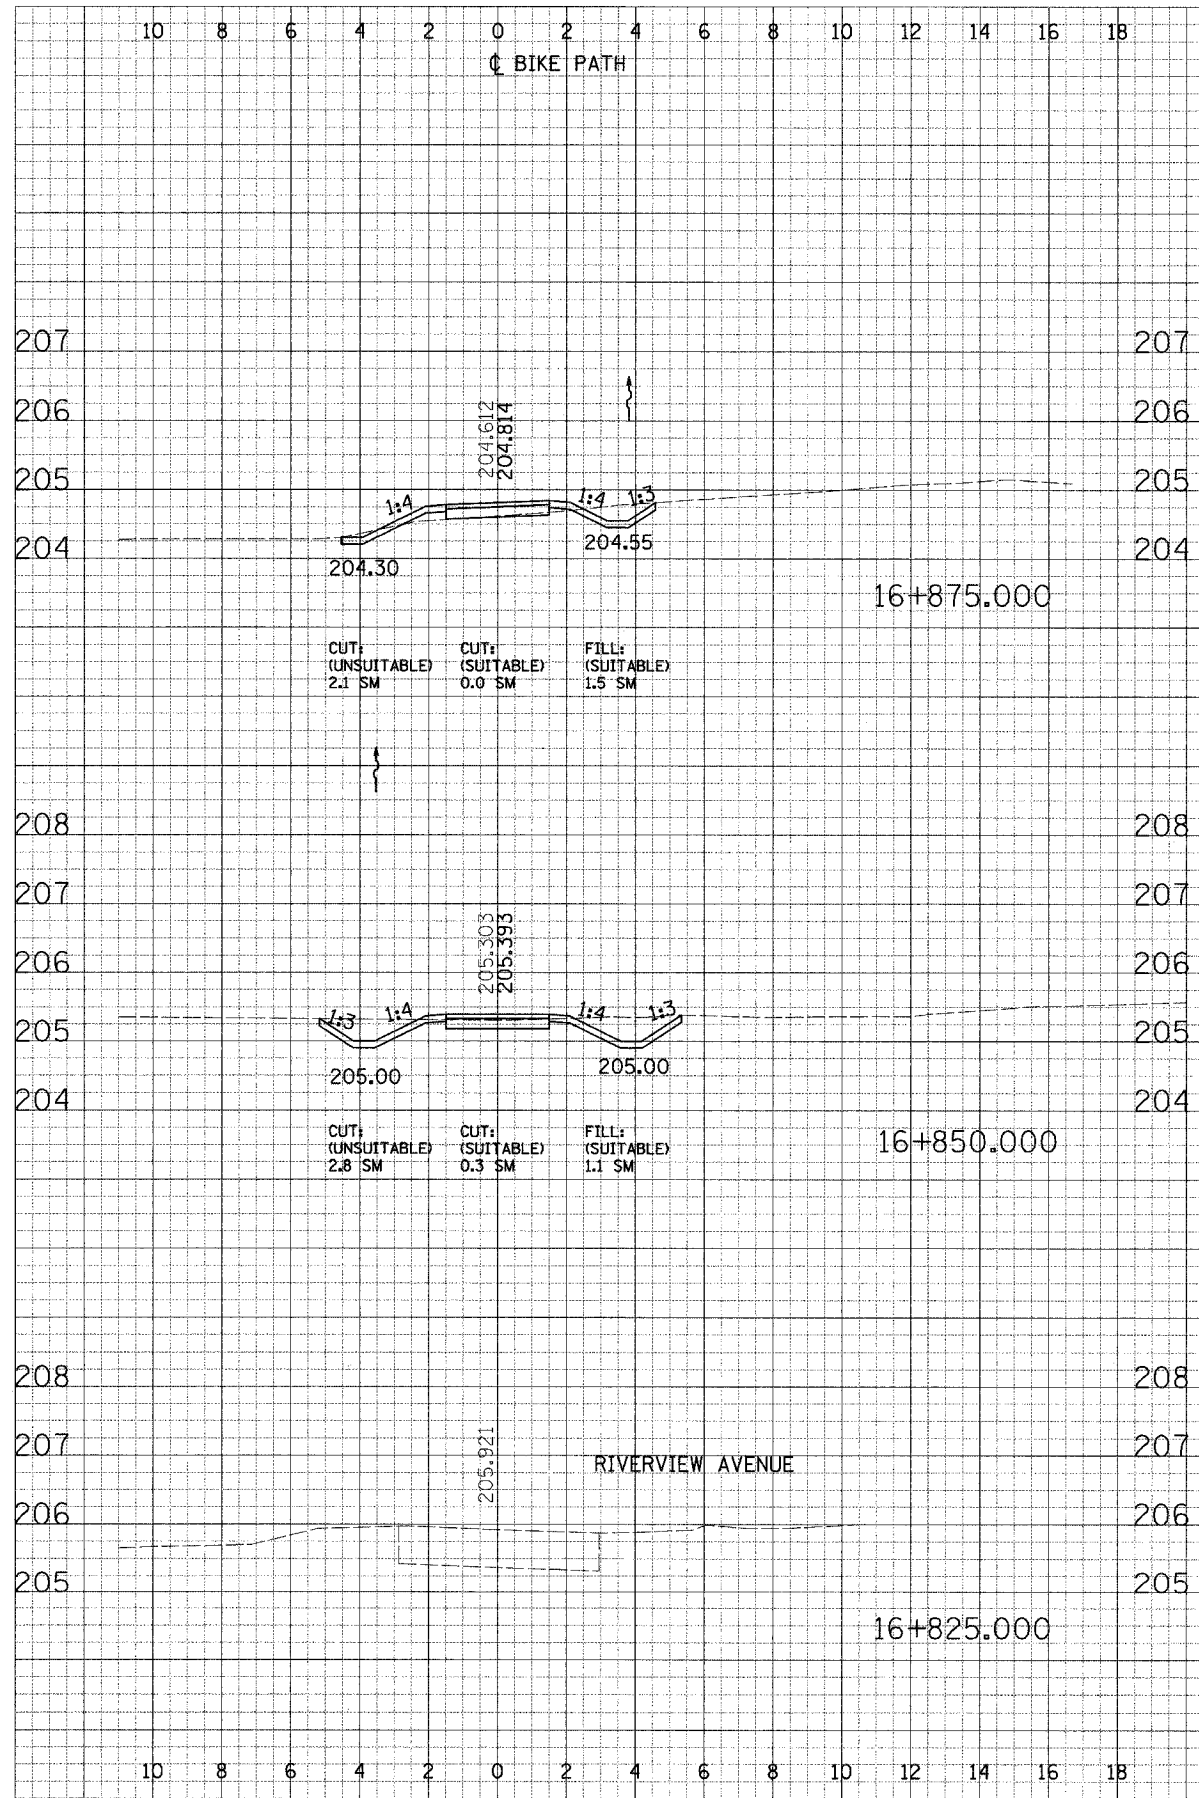

CROSS SECTIONS - NORTH AVE