



F.A.P. RTE.	SECTION	COUNTY	TOTAL SHEETS	SHEET NO.
336	99-00232-00-WR	KANE	97	18
STA.	TO STA.			
FED. ROAD DIST. NO.	ILLINOIS	FED. AID PROJECT		CONTRACT NO.: 83738

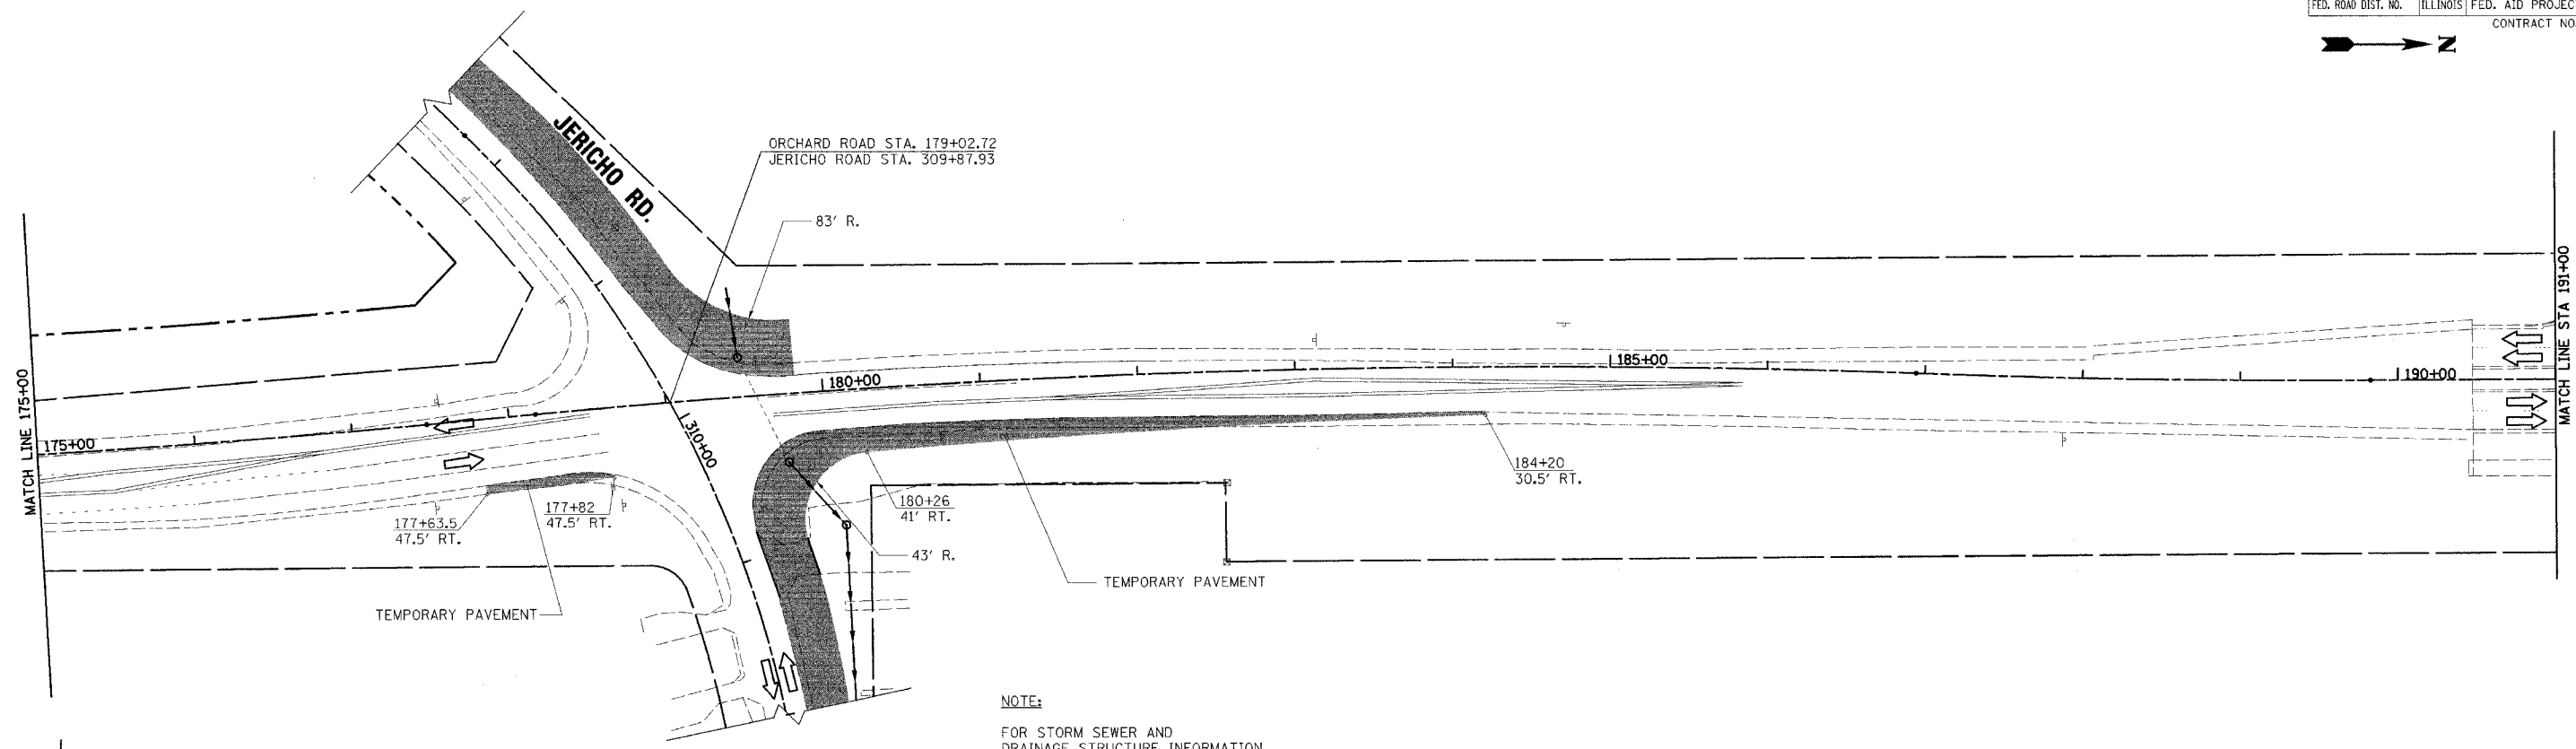

NOTE:
 FOR STORM SEWER AND DRAINAGE STRUCTURE INFORMATION SEE STAGE-I PLAN WITH JERICHO ROAD SHEET 19

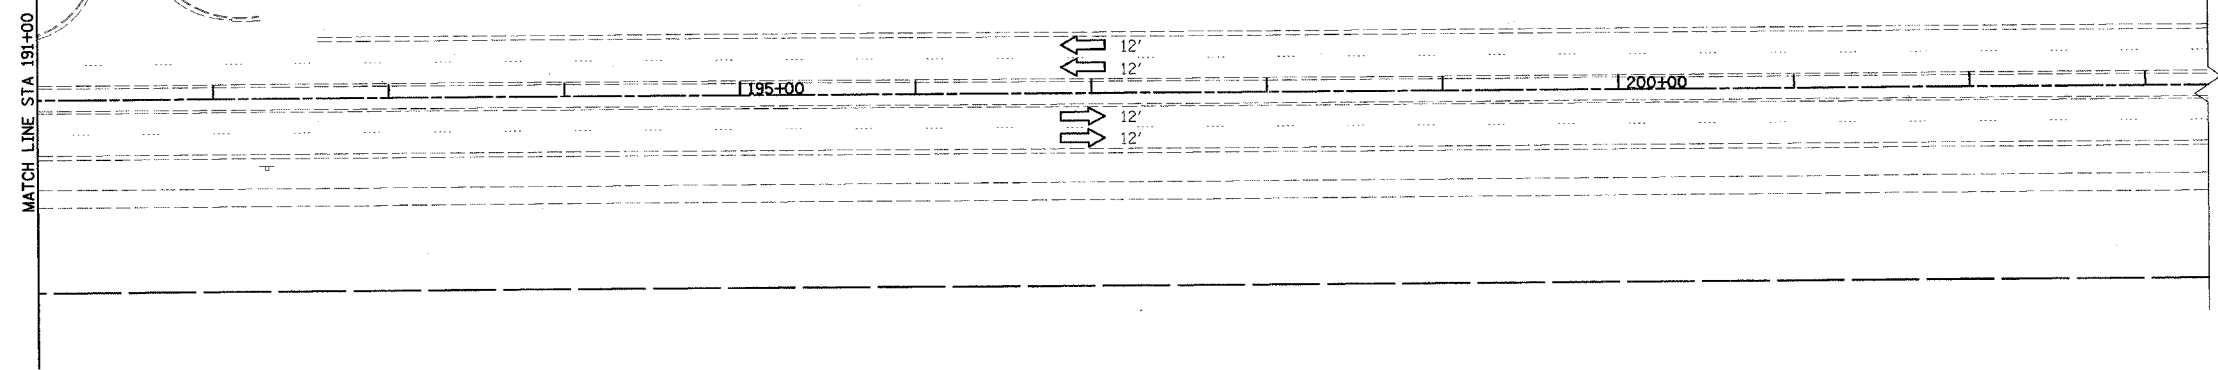

- LEGEND**
- TYPE I BARRICADE OR DRUM W/STEADY BURNING MONODIRECTIONAL LIGHT
 - ➔ LANE OF TRAFFIC
 - ⊥ TYPE III BARRICADE W/STEADY BURNING MONODIRECTIONAL LIGHT
 - ⊥ SIGN
 - ▨ WORK AREA
 - ▨ TEMPORARY PAVEMENT

11/4/2005 3:51:33 PM K:\1117700\cad\design\1117700_stage1_sht14.dgn

rjngroup
 Excellence through Ownership
 200 West Front Street
 Wheaton, IL 60187

REVISIONS	
NAME	DATE

ILLINOIS DEPARTMENT OF TRANSPORTATION
 KANE COUNTY DIVISION OF TRANSPORTATION
 ORCHARD ROAD RECONSTRUCTION
**MAINTENANCE OF TRAFFIC
 STAGE I**

SCALE: VERT.
 HORIZ.
 DATE: 11/04/05

DRAWN BY: RJN
 CHECKED BY: SPF