


F.A.P. RTE.	SECTION	COUNTY	TOTAL SHEETS	SHEET NO.
336	99-00232-00-WR	KANE	97	19
STA.	TO STA.		CONTRACT NO. 83738	
FED. ROAD DIST. NO.	ILLINOIS	FED. AID PROJECT		

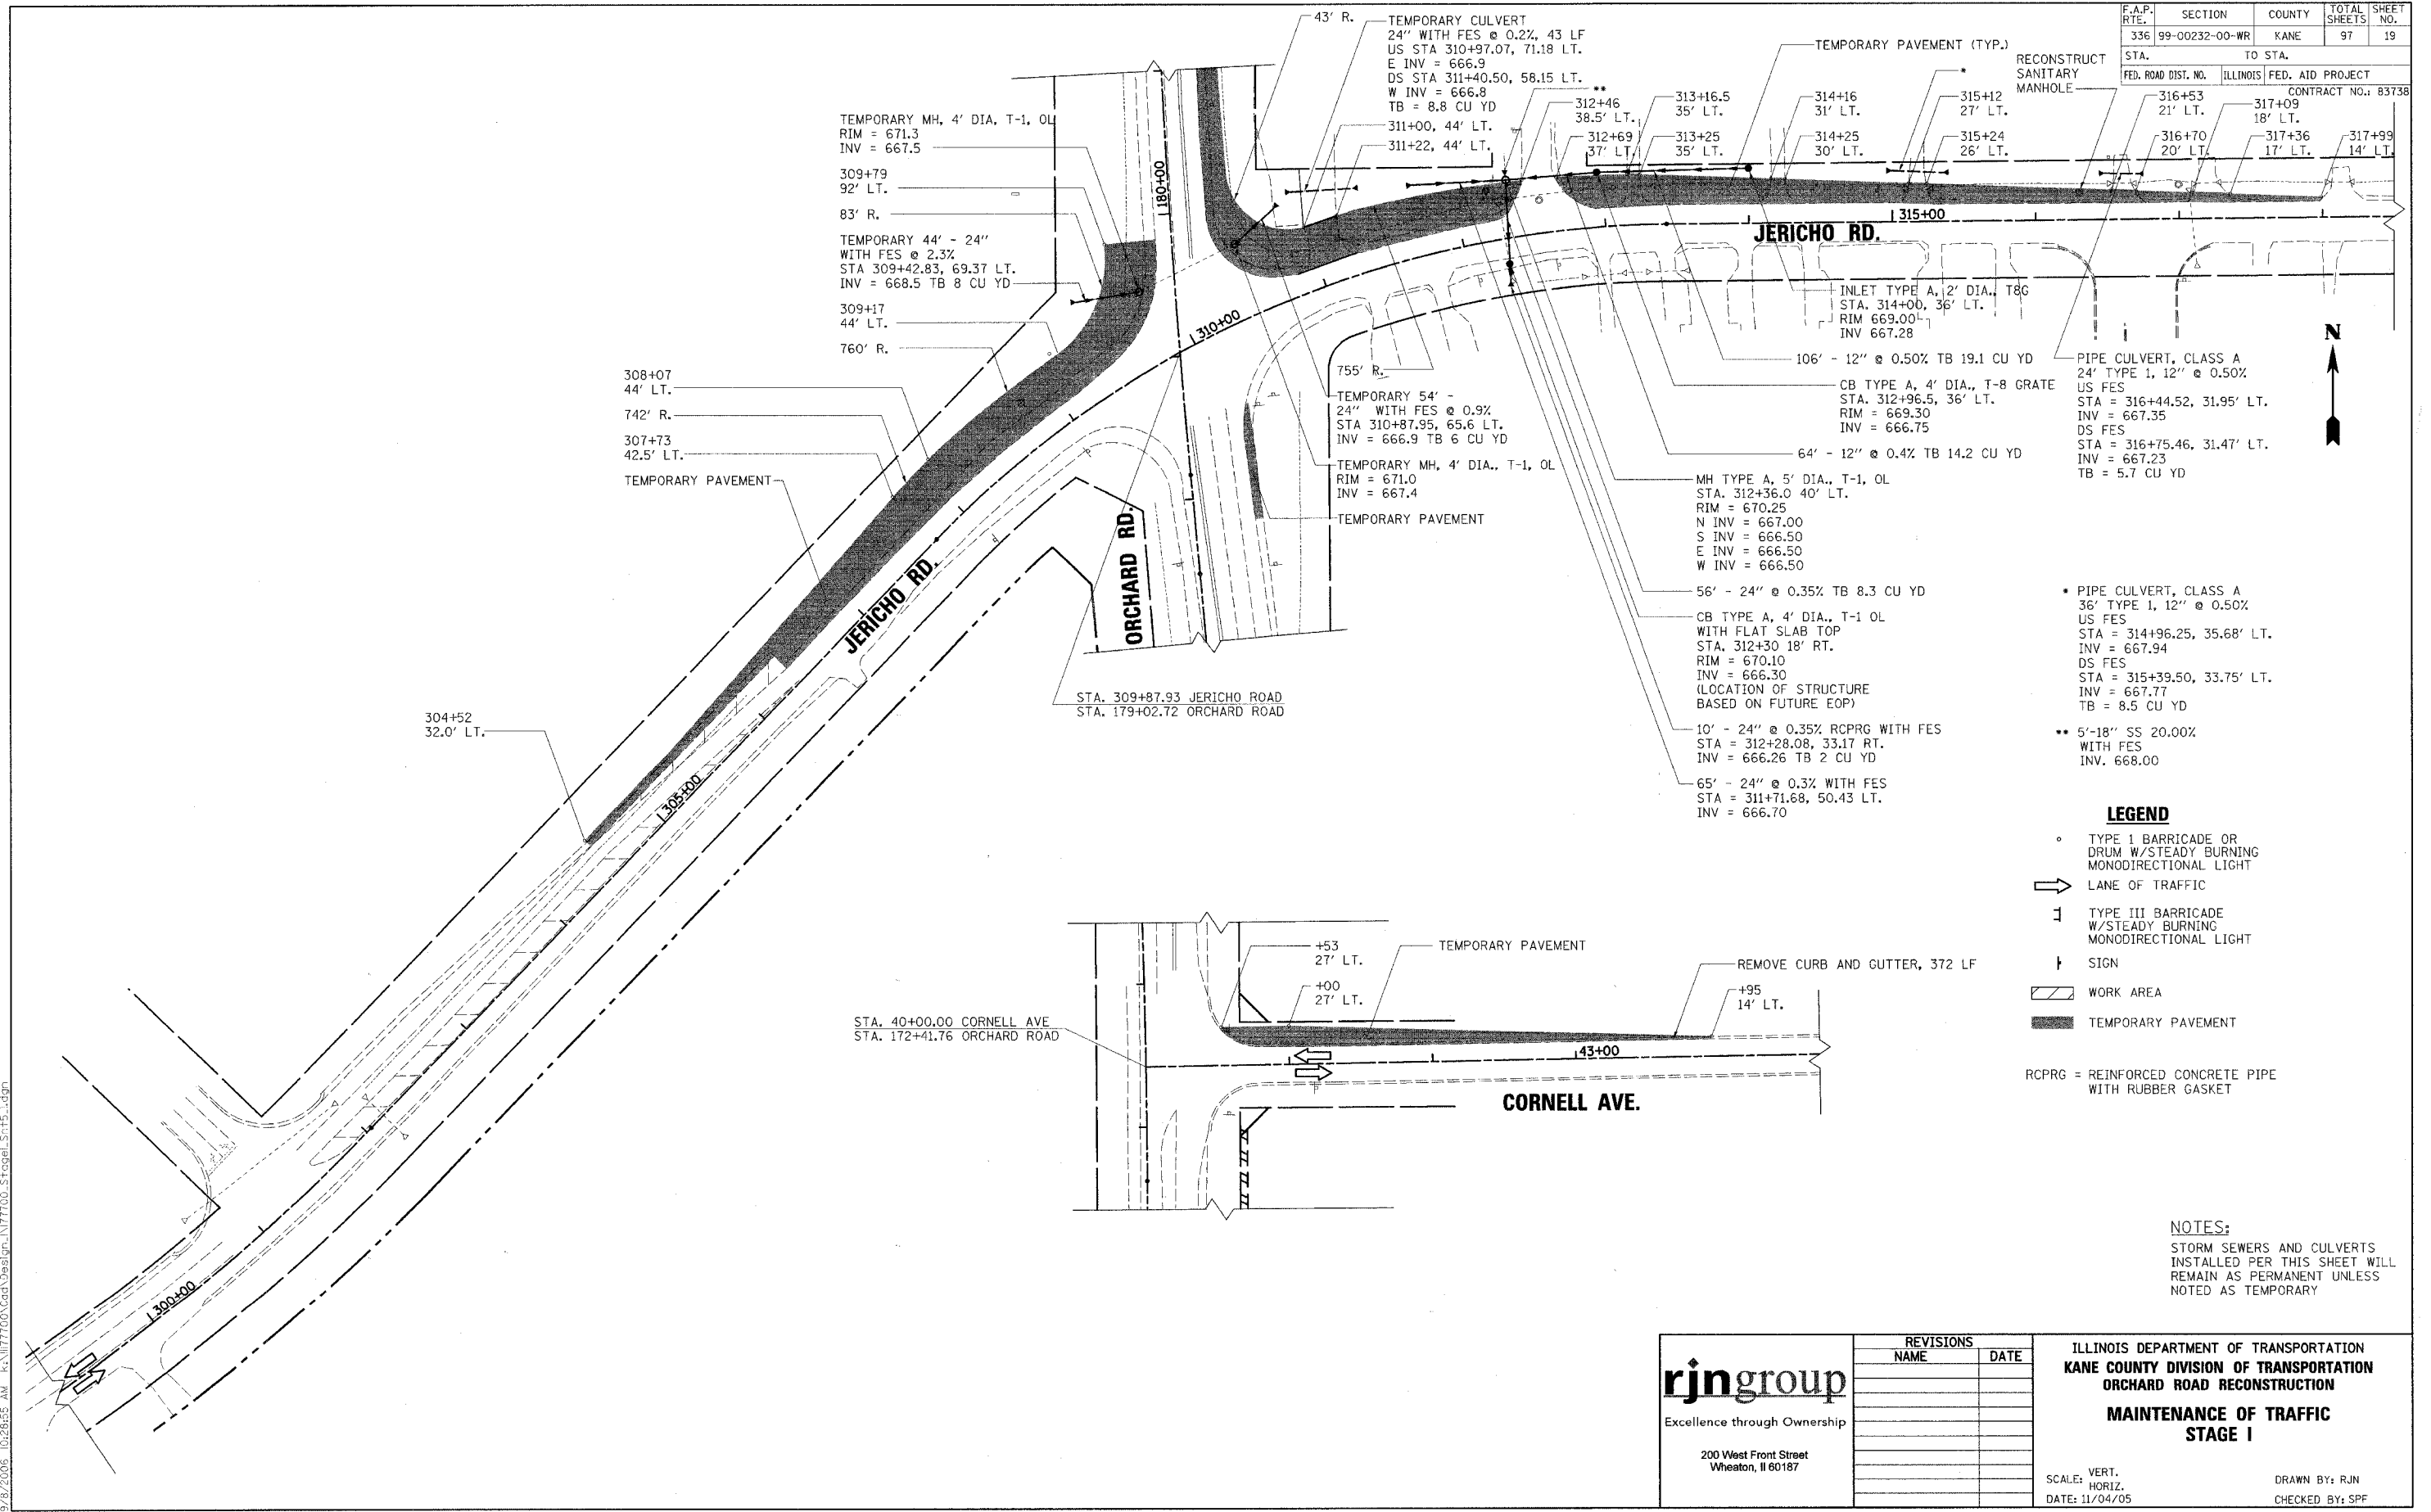

9/8/2005 10:28:55 AM k:\117700\cadd\99\99\117700_S1F5.dgn

rjngroup
 Excellence through Ownership
 200 West Front Street
 Wheaton, IL 60187

REVISIONS	
NAME	DATE

ILLINOIS DEPARTMENT OF TRANSPORTATION
 KANE COUNTY DIVISION OF TRANSPORTATION
 ORCHARD ROAD RECONSTRUCTION
**MAINTENANCE OF TRAFFIC
 STAGE I**

SCALE: VERT.
 HORIZ.
 DATE: 11/04/05

DRAWN BY: RJN
 CHECKED BY: SPF