


F.A.P. NO.	SECTION	COUNTY	TOTAL SHEETS	SHEET NO.
336	99-00232-00-WR	KANE	97	23
STA.	TO STA.			
FED. ROAD DIST. NO.	ILLINOIS	FED. AID PROJECT	CONTRACT NO.: 83738	

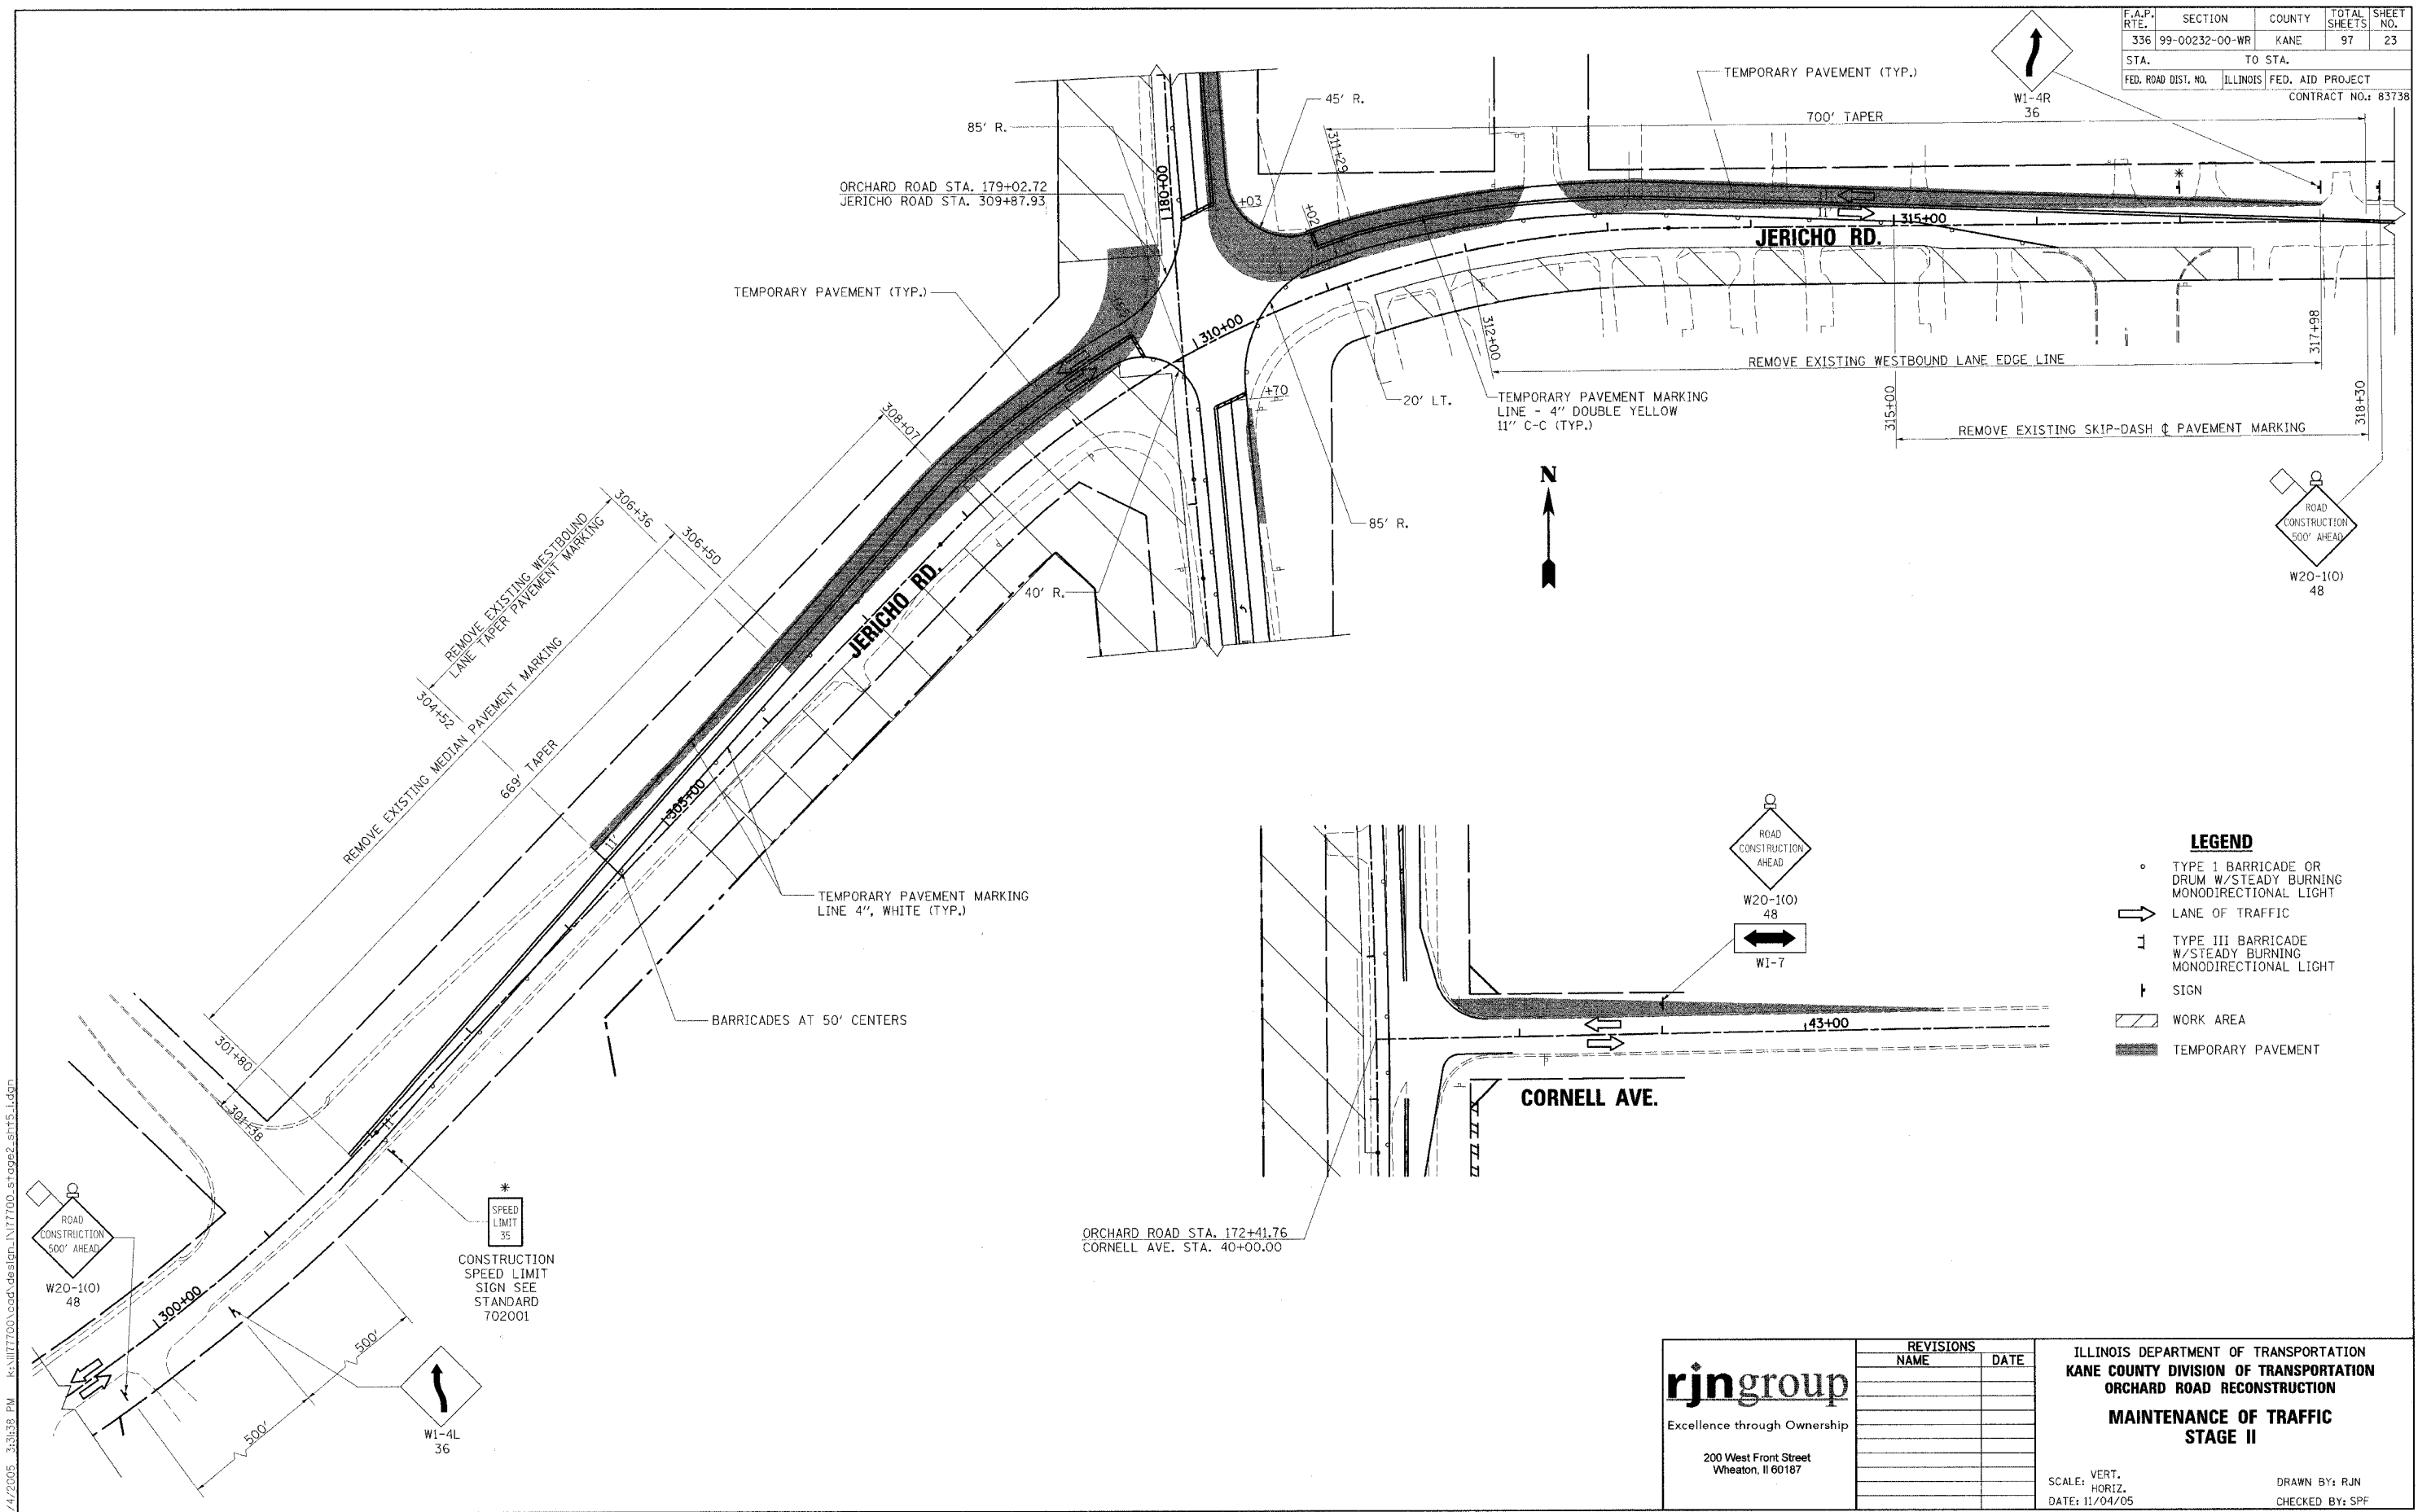

- LEGEND**
- TYPE I BARRICADE OR DRUM W/STEADY BURNING MONODIRECTIONAL LIGHT
 - ➔ LANE OF TRAFFIC
 - ⌊ TYPE III BARRICADE W/STEADY BURNING MONODIRECTIONAL LIGHT
 - ⌋ SIGN
 - ▨ WORK AREA
 - ▬ TEMPORARY PAVEMENT

rjngroup
 Excellence through Ownership
 200 West Front Street
 Wheaton, IL 60187

REVISIONS	
NAME	DATE

ILLINOIS DEPARTMENT OF TRANSPORTATION
 KANE COUNTY DIVISION OF TRANSPORTATION
 ORCHARD ROAD RECONSTRUCTION
**MAINTENANCE OF TRAFFIC
 STAGE II**

SCALE: VERT.
 HORIZ.
 DATE: 11/04/05

DRAWN BY: RJN
 CHECKED BY: SPF

11/4/2005 3:31:38 PM ks:\117700\cad\design\117700_str09e2_sht5.dgn