


F.A.P. RTE.	SECTION	COUNTY	TOTAL SHEETS	SHEET NO.
336	99-00232-00-WR	KANE	97	25
STA.		TO STA.		
FED. ROAD DIST. NO.	ILLINOIS	FED. AID PROJECT		
CONTRACT NO.: 83738				

11/6/2005 12:44:19 PM K:\117700\00\Design\117700\_Stage3\_Sht3.Ldgn

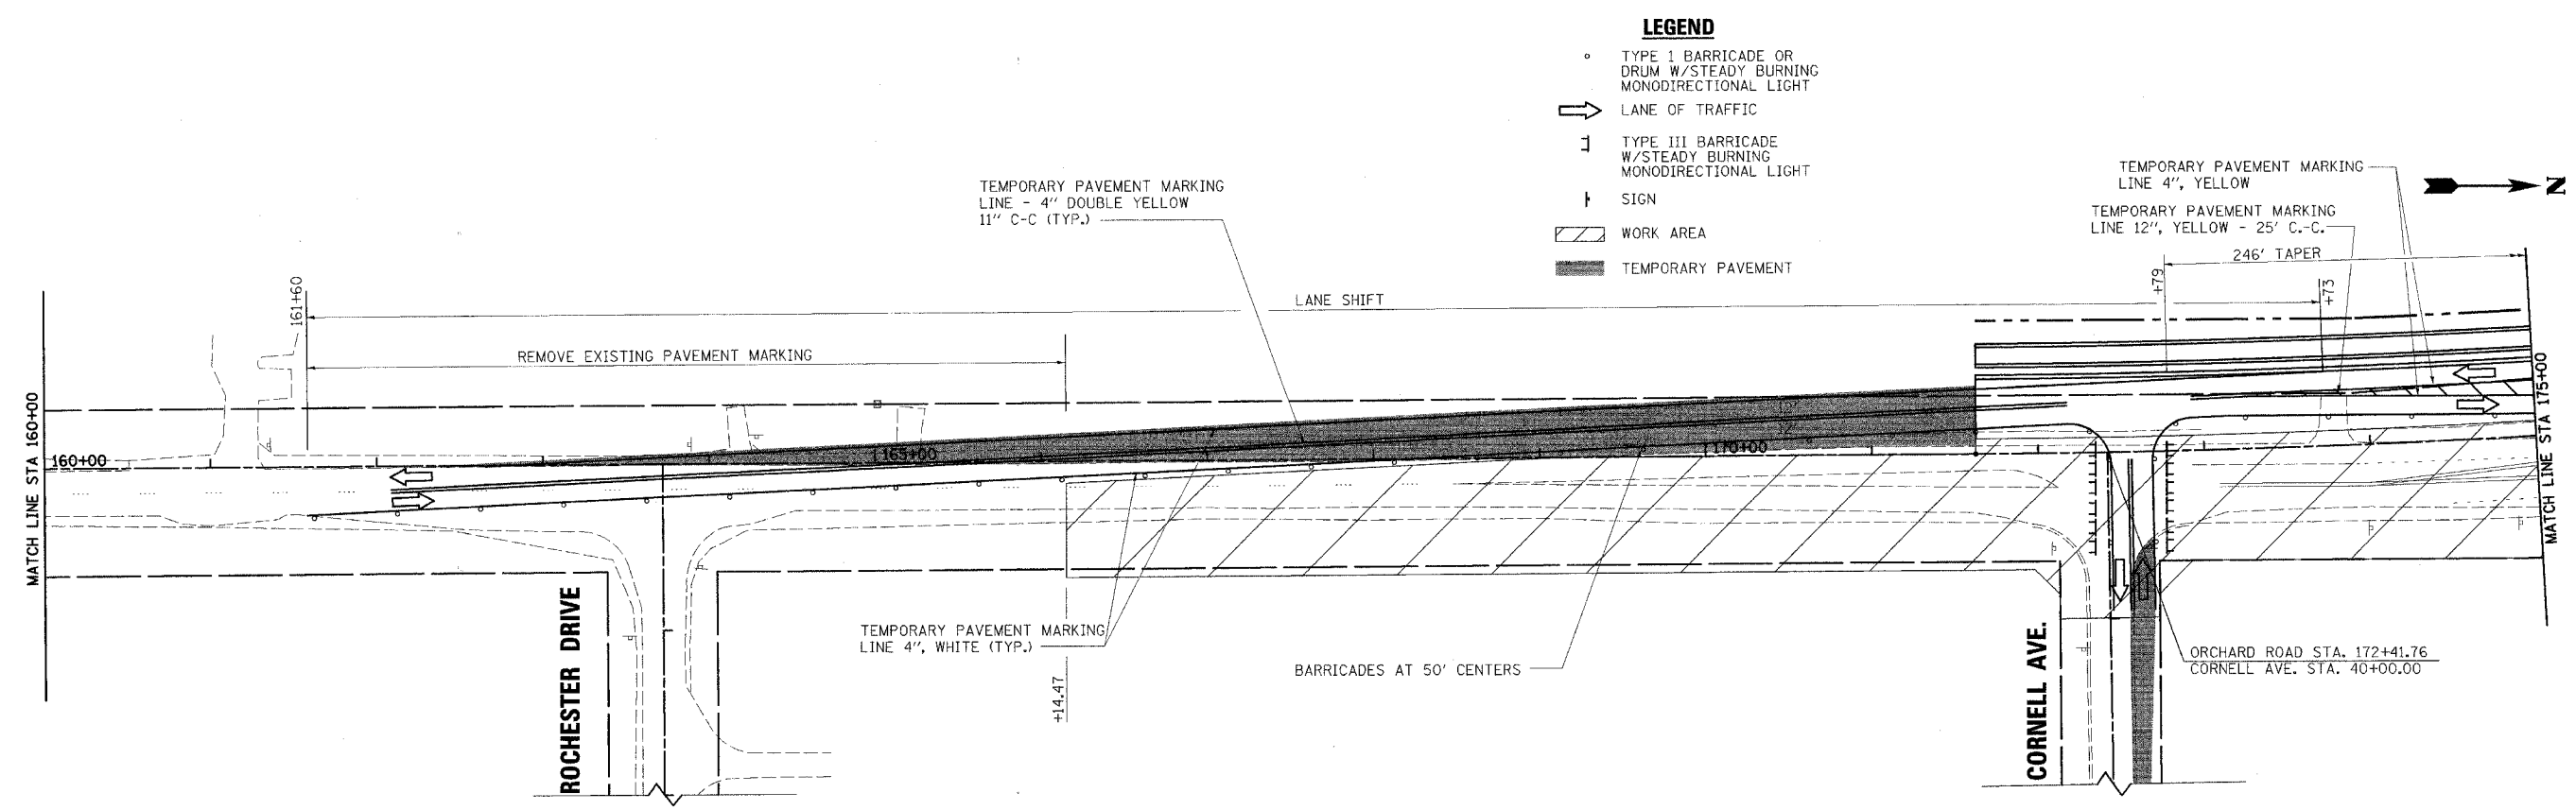

**LEGEND**

- TYPE I BARRICADE OR DRUM W/STEADY BURNING MONODIRECTIONAL LIGHT
- ➔ LANE OF TRAFFIC
- ⌋ TYPE III BARRICADE W/STEADY BURNING MONODIRECTIONAL LIGHT
- ⌋ SIGN
- ▨ WORK AREA
- TEMPORARY PAVEMENT

**rjngroup**  
 Excellence through Ownership  
 200 West Front Street  
 Wheaton, IL 60187

REVISIONS	
NAME	DATE

ILLINOIS DEPARTMENT OF TRANSPORTATION  
 KANE COUNTY DIVISION OF TRANSPORTATION  
 ORCHARD ROAD RECONSTRUCTION  
**MAINTENANCE OF TRAFFIC  
 STAGE III**

SCALE: VERT.      DRAWN BY: R/JN  
 HORIZ.              CHECKED BY: SPF  
 DATE: 11/04/05