
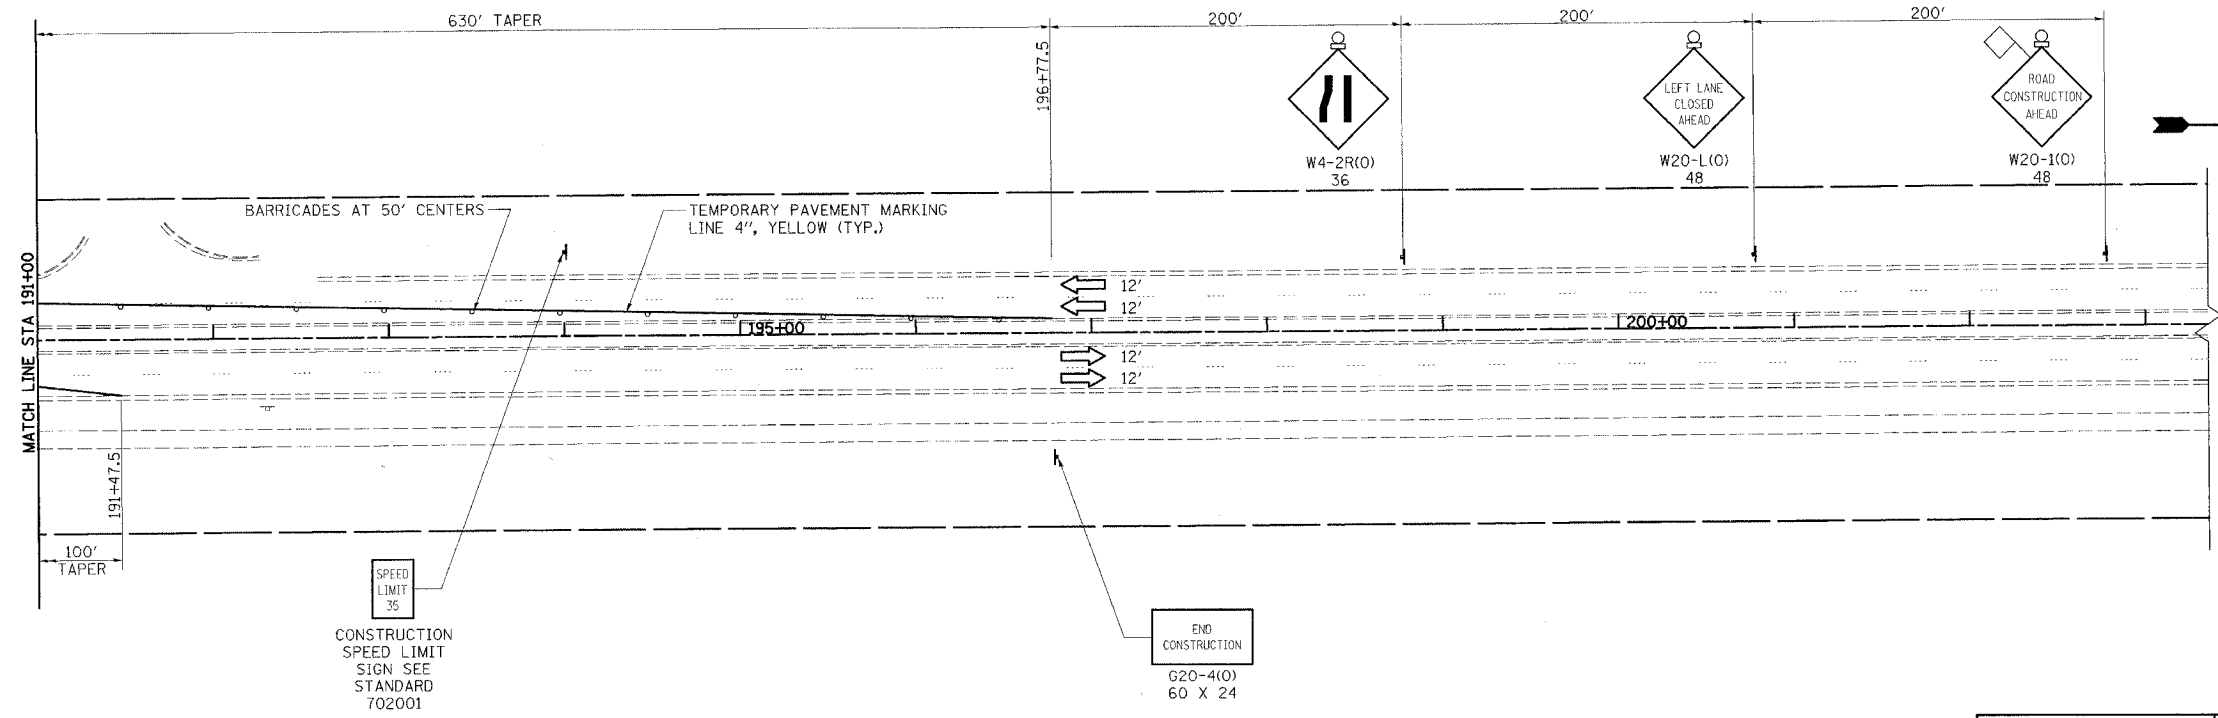


F.A.P. RTE.	SECTION	COUNTY	TOTAL SHEETS	SHEET NO.
336	99-00232-00-WR	KANE	97	26
STA.	TO STA.			
FED. ROAD DIST. NO.	ILLINOIS	FED. AID PROJECT		
CONTRACT NO.: 83738				

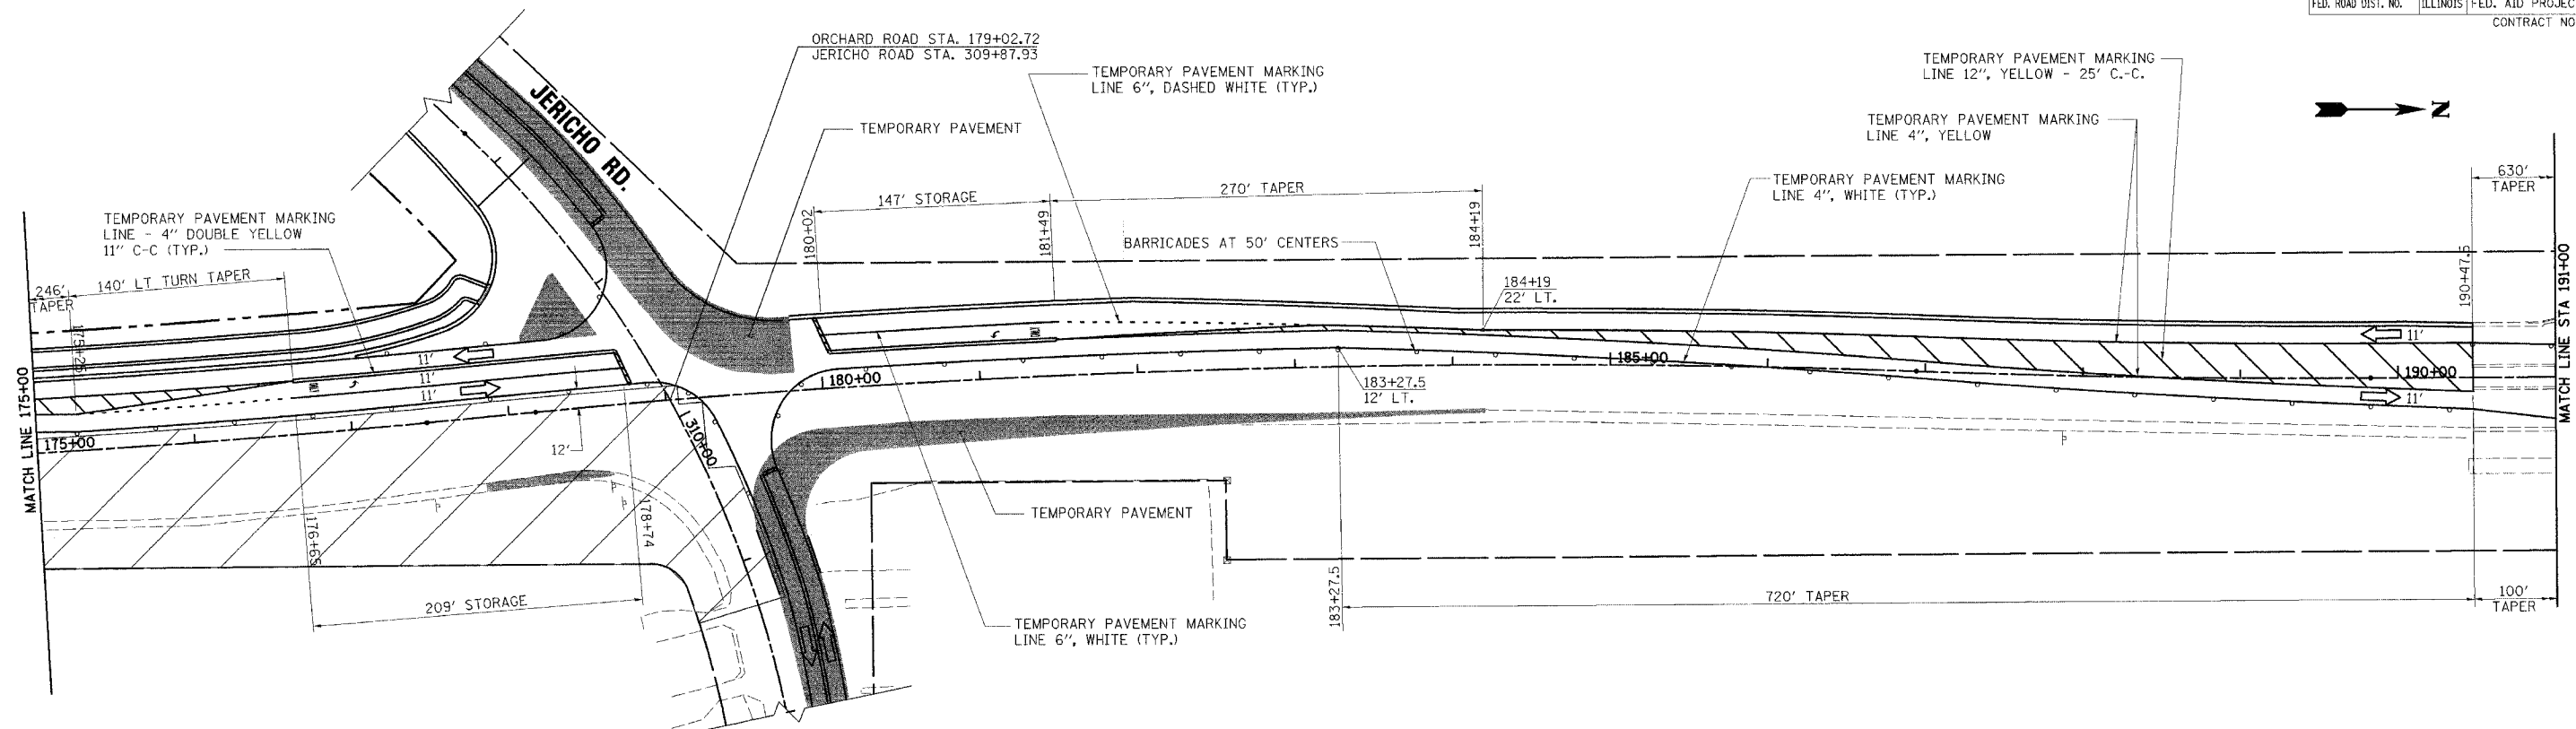

**LEGEND**

- TYPE I BARRICADE OR DRUM W/STEADY BURNING MONODIRECTIONAL LIGHT
- ➔ LANE OF TRAFFIC
- ⊥ TYPE III BARRICADE W/STEADY BURNING MONODIRECTIONAL LIGHT
- ⊥ SIGN
- ▨ WORK AREA
- ▨ TEMPORARY PAVEMENT

<p>Excellence through Ownership</p> <p>200 West Front Street Wheaton, IL 60187</p>	REVISIONS		ILLINOIS DEPARTMENT OF TRANSPORTATION KANE COUNTY DIVISION OF TRANSPORTATION ORCHARD ROAD RECONSTRUCTION <b>MAINTENANCE OF TRAFFIC          STAGE III</b>
	NAME	DATE	
SCALE: VERT. HORIZ. DATE: 11/04/05		DRAWN BY: R/JN CHECKED BY: SPF	

11/4/2005 3:31:42 PM k:\117700\cadd\des\gn\_117700\_stcge3\_sht4.dgn