


F.A.P. RTE.	SECTION	COUNTY	TOTAL SHEETS	SHEET NO.
336	99-00232-00-WR	KANE	97	27
STA.		TO STA.		
FED. ROAD DIST. NO.		ILLINOIS	FED. AID PROJECT	
CONTRACT NO.: 83738				

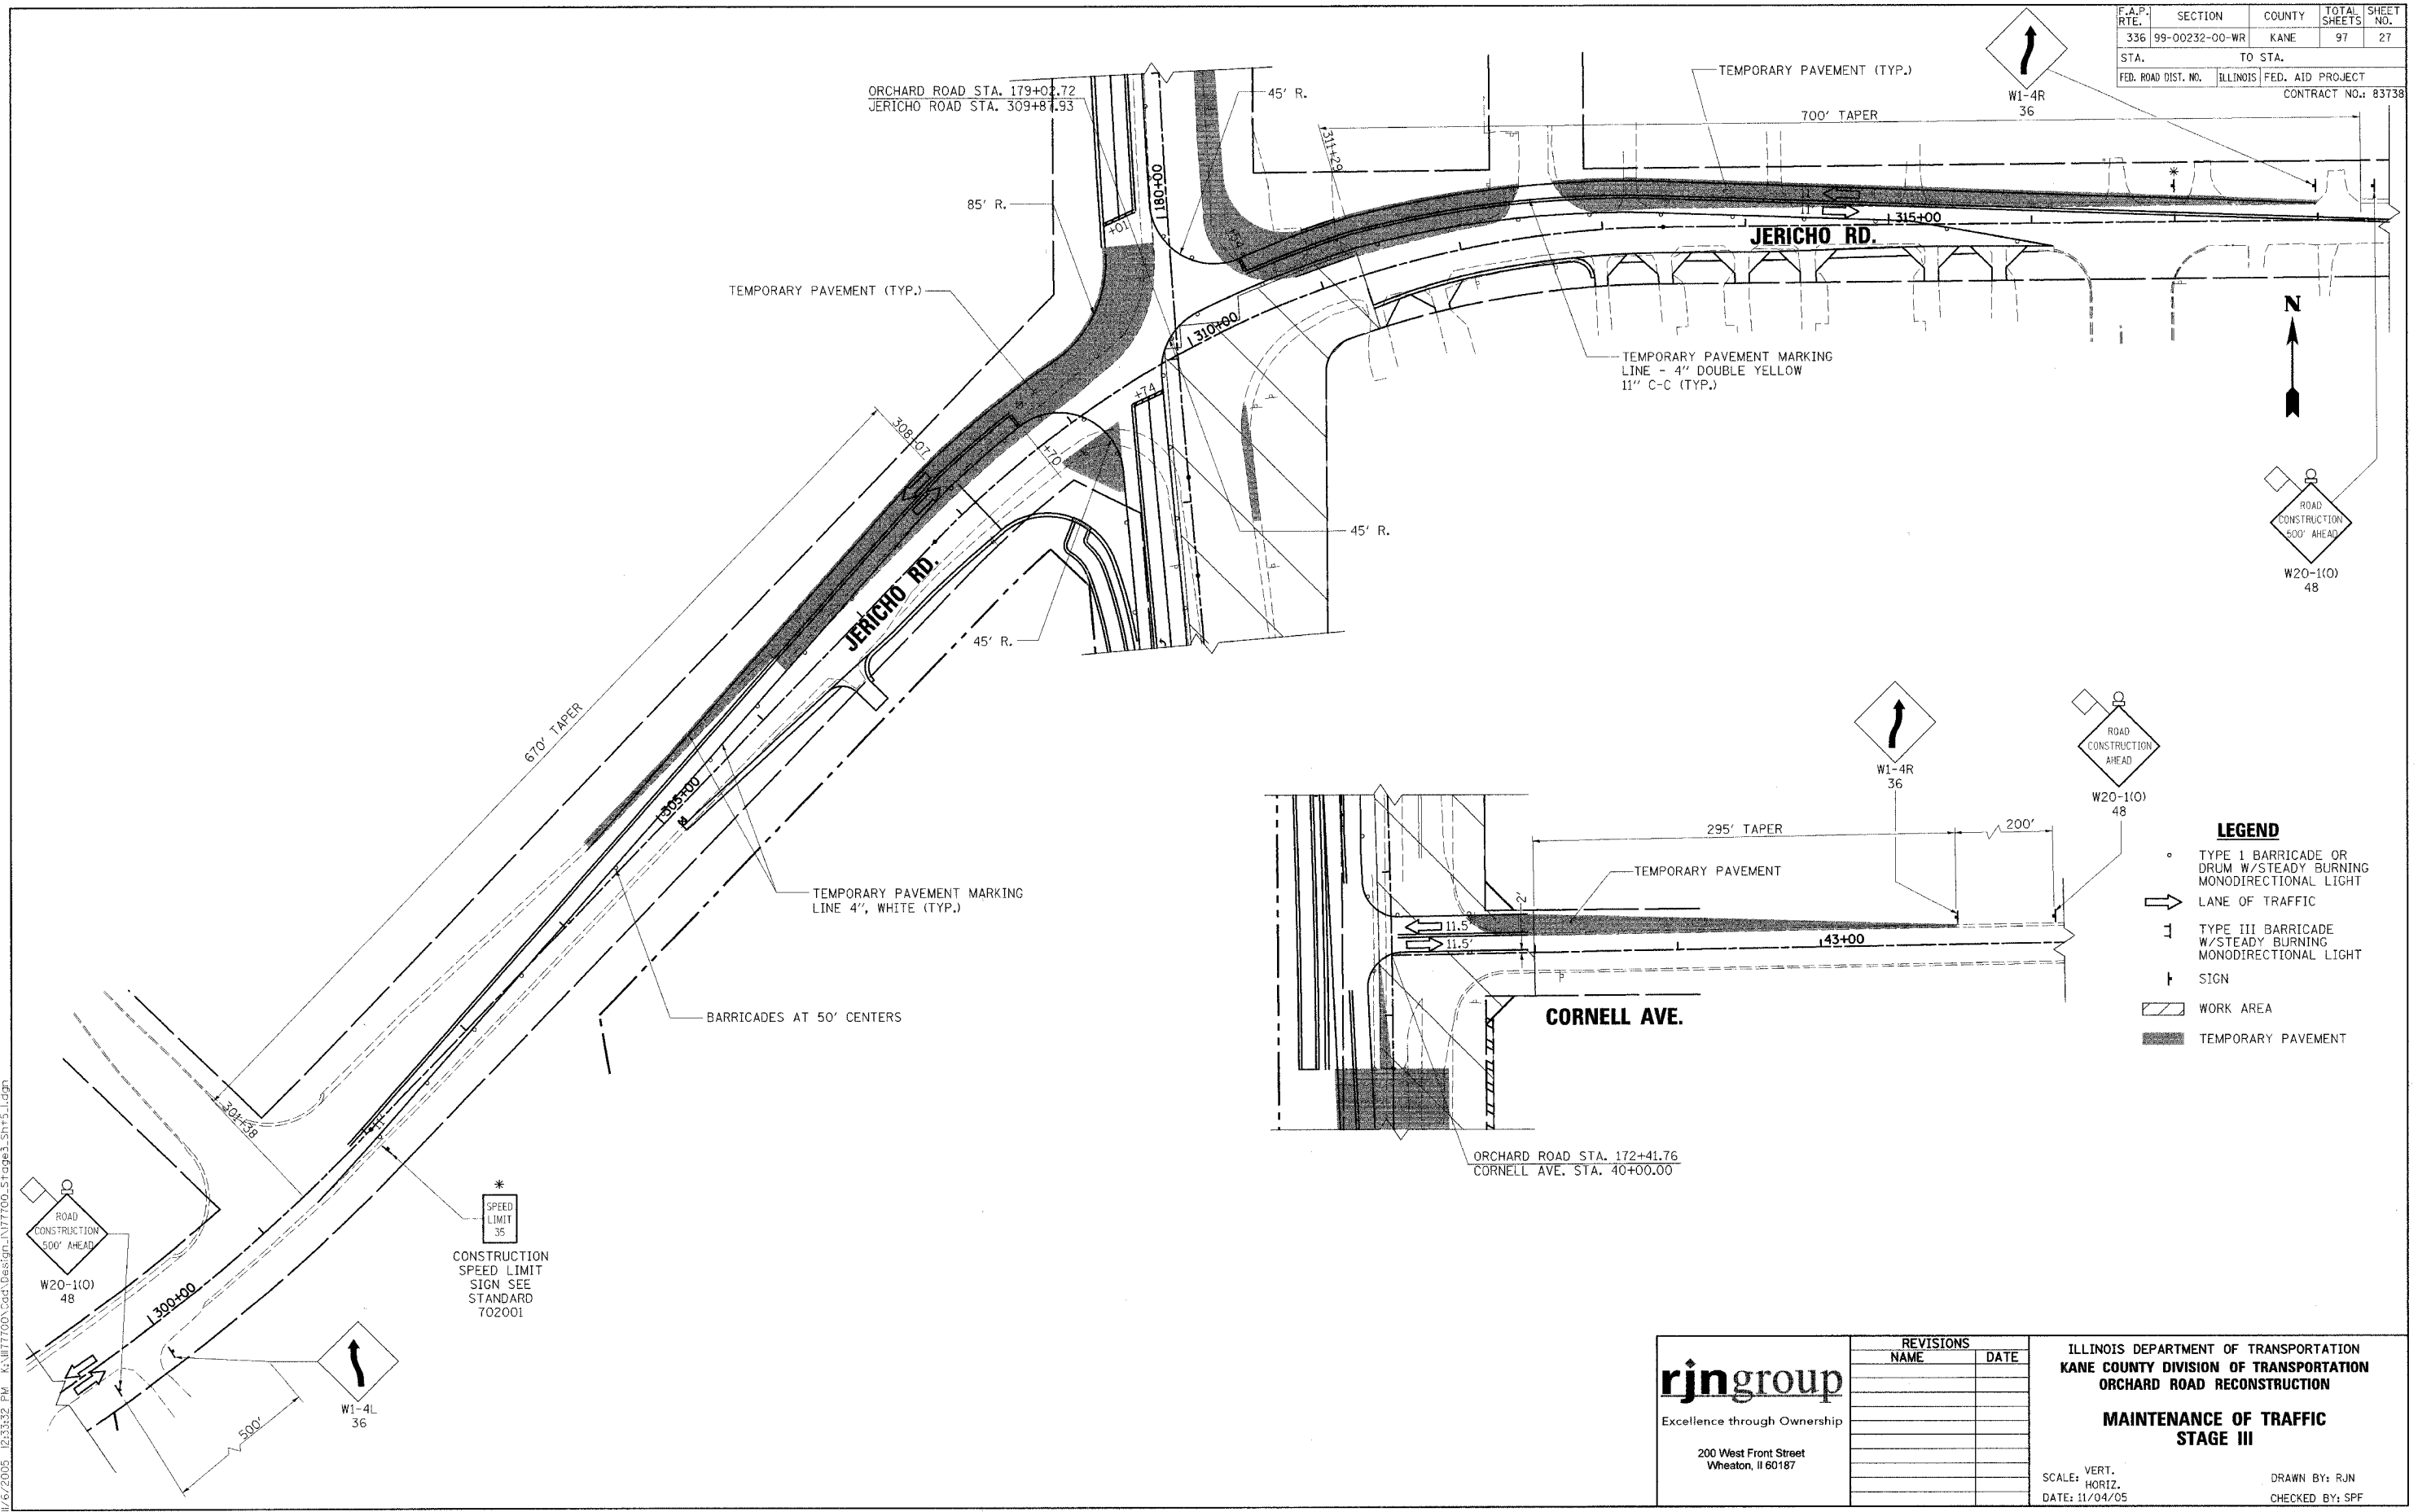

11/6/2005 10:33:32 PM K:\M17700\Doc\Design\117700_Stage3_Sht5.Ldgn

rjngroup
Excellence through Ownership

200 West Front Street
Wheaton, IL 60187

REVISIONS	
NAME	DATE

ILLINOIS DEPARTMENT OF TRANSPORTATION
KANE COUNTY DIVISION OF TRANSPORTATION
ORCHARD ROAD RECONSTRUCTION

**MAINTENANCE OF TRAFFIC
STAGE III**

VERT. SCALE: HORIZ.
DATE: 11/04/05

DRAWN BY: RJN
CHECKED BY: SPF