
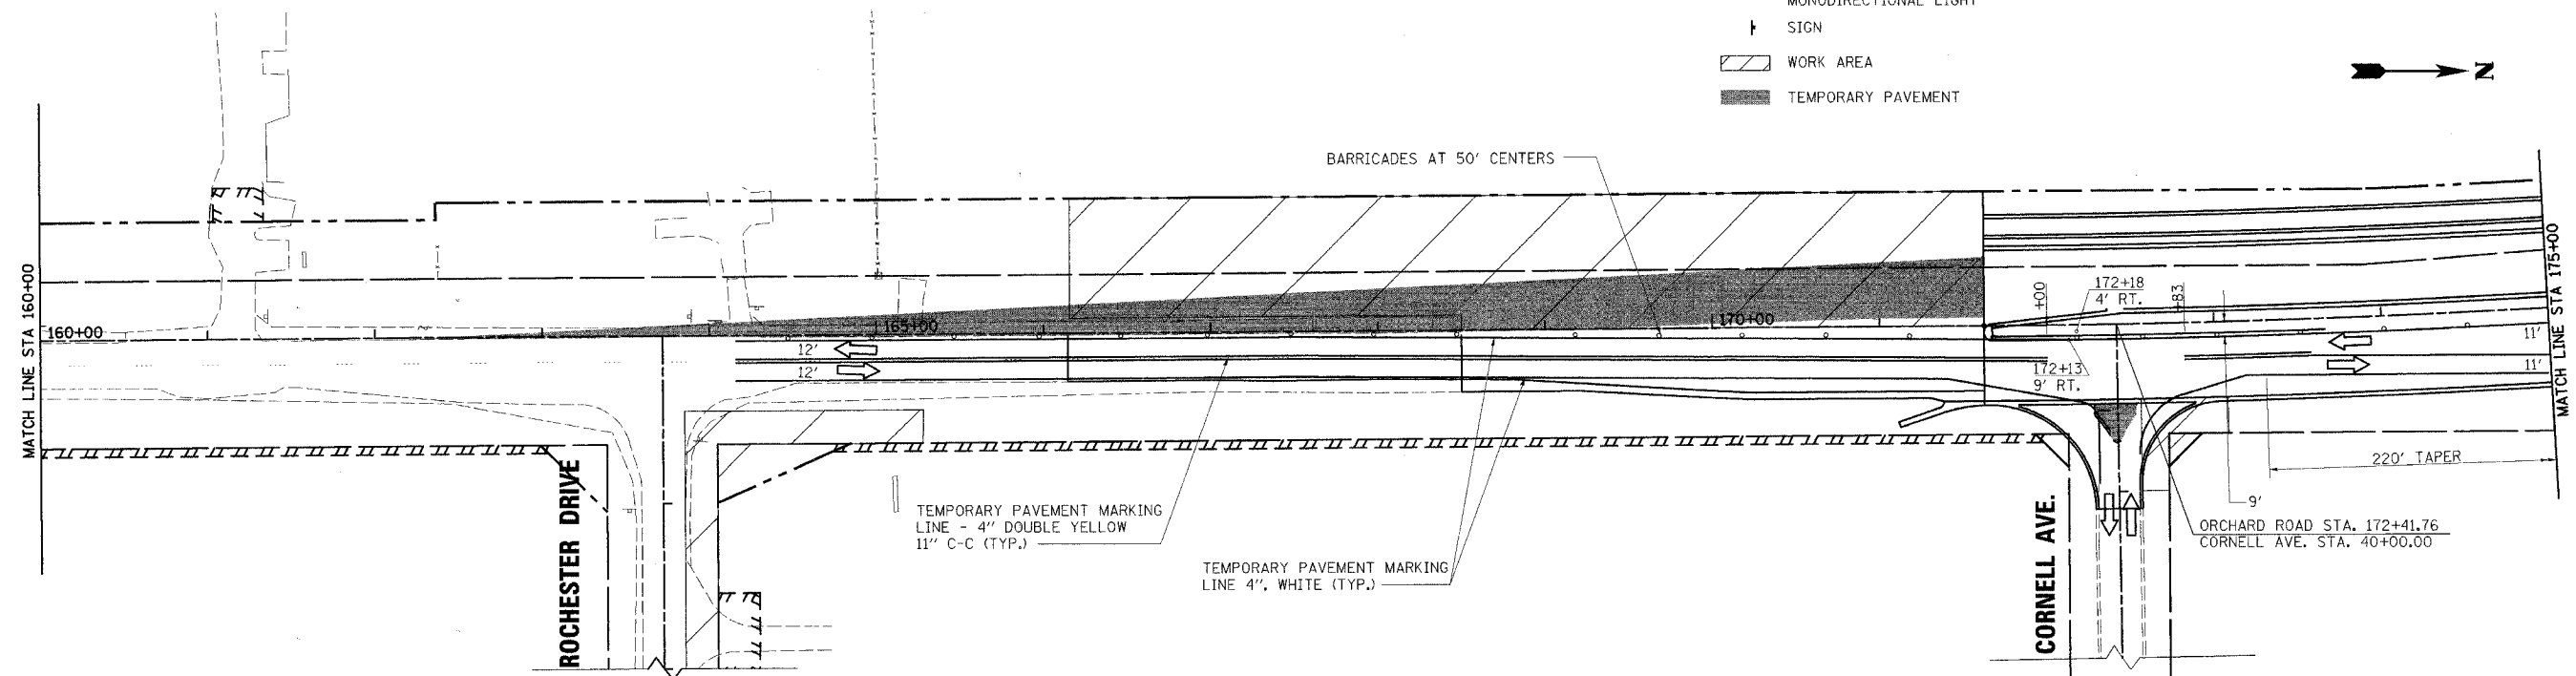


F.A.P. RTEL.	SECTION	COUNTY	TOTAL SHEETS	SHEET NO.
336	99-00232-00-WR	KANE	97	30
STA.	TO STA.			
FED. ROAD DIST. NO.	ILLINOIS	FED. AID PROJECT		
CONTRACT NO.: 83738				

- LEGEND**
- TYPE I BARRICADE OR DRUM W/STEADY BURNING MONODIRECTIONAL LIGHT
  - ➔ LANE OF TRAFFIC
  - ⌊ TYPE III BARRICADE W/STEADY BURNING MONODIRECTIONAL LIGHT
  - † SIGN
  - ▨ WORK AREA
  - TEMPORARY PAVEMENT

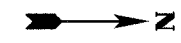

**rjngroup**  
 Excellence through Ownership  
 200 West Front Street  
 Wheaton, IL 60187

REVISIONS	
NAME	DATE

ILLINOIS DEPARTMENT OF TRANSPORTATION  
 KANE COUNTY DIVISION OF TRANSPORTATION  
 ORCHARD ROAD RECONSTRUCTION  
**MAINTENANCE OF TRAFFIC  
 STAGE IIIB**

SCALE: VERT. \_\_\_\_\_  
 HORIZ. \_\_\_\_\_  
 DATE: 11/04/05

DRAWN BY: RJN  
 CHECKED BY: SPF

11/6/2005 2:38:27 PM K:\117700\Cad\Design\117700\_Stage3b\_Sht3.dwg