


F.A.P. RTE.	SECTION	COUNTY	TOTAL SHEETS	SHEET NO.
336	99-00232-00-WR	KANE	97	34
STA.	TO STA.			
FED. ROAD DIST. NO.	ILLINOIS	FED. AID PROJECT		
CONTRACT NO.: 83738				

**LEGEND**

- TYPE I BARRICADE OR DRUM W/STEADY BURNING MONODIRECTIONAL LIGHT
- ➔ LANE OF TRAFFIC
- ⊥ TYPE III BARRICADE W/STEADY BURNING MONODIRECTIONAL LIGHT
- ⊥ SIGN
- ▨ WORK AREA
- ▨ TEMPORARY PAVEMENT

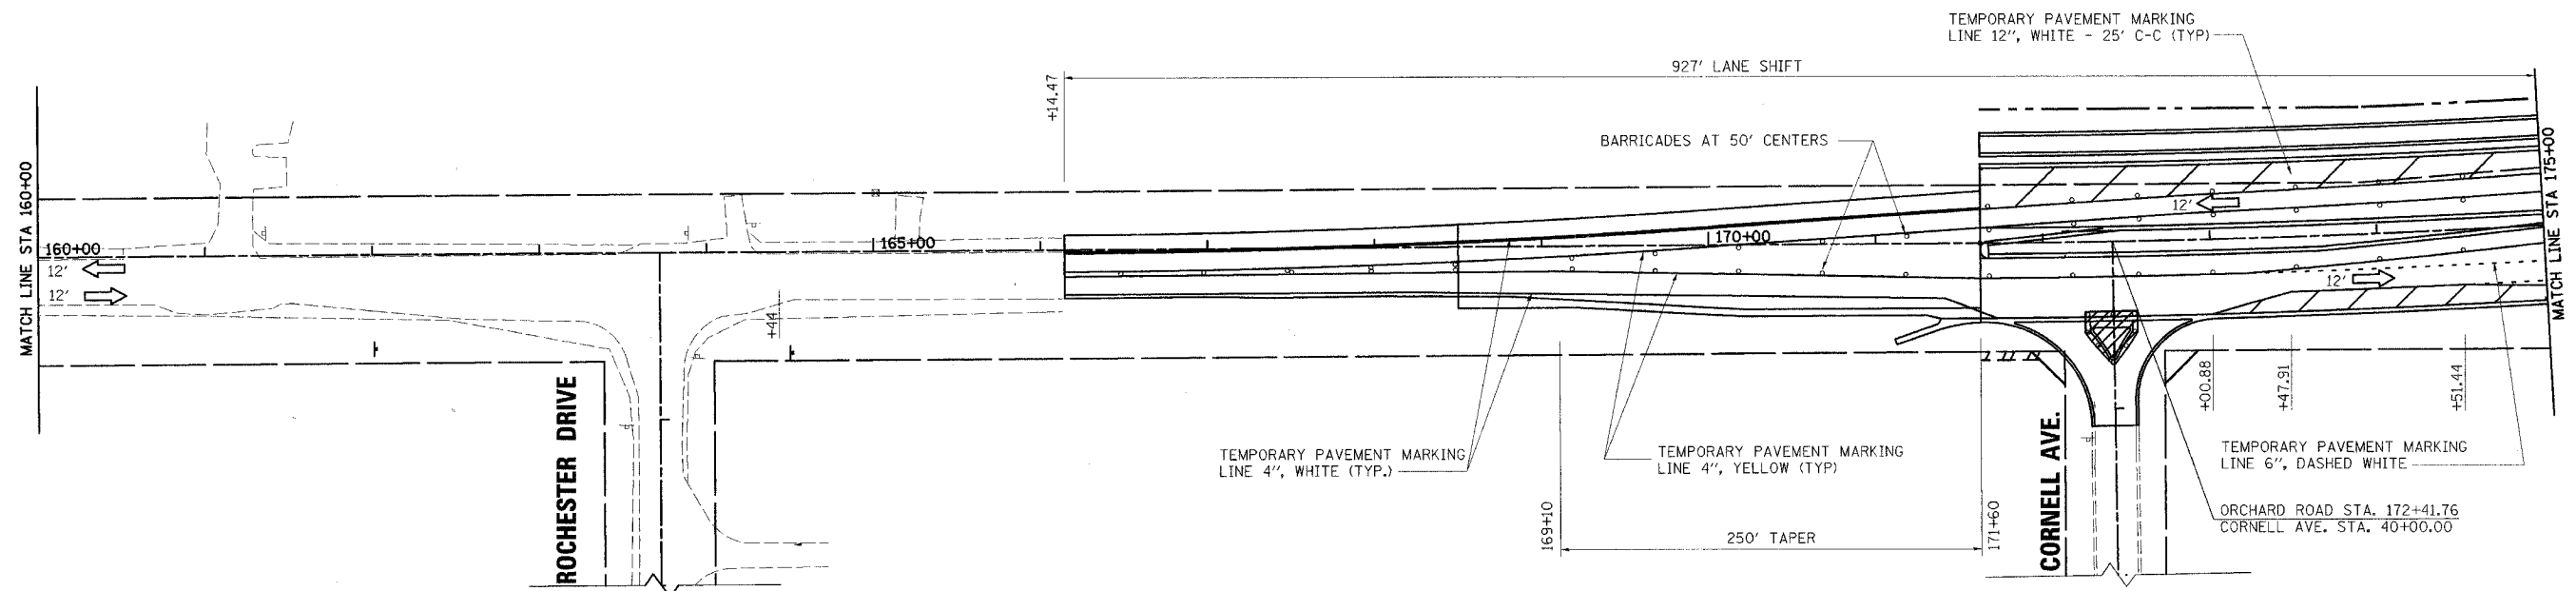

I:\6\2005 12:48:30 PM K:\M\77700\Cad\Design\N\77700\_Stage4\_Sht3\_L.dgn

**rjngroup**  
 Excellence through Ownership  
 200 West Front Street  
 Wheaton, IL 60187

REVISIONS	
NAME	DATE

ILLINOIS DEPARTMENT OF TRANSPORTATION  
 KANE COUNTY DIVISION OF TRANSPORTATION  
 ORCHARD ROAD RECONSTRUCTION  
**MAINTENANCE OF TRAFFIC  
 STAGE IV**

SCALE: VERT. \_\_\_\_\_  
 HORIZ. \_\_\_\_\_  
 DATE: 11/04/05  
 DRAWN BY: RJN  
 CHECKED BY: SPF