



F.A.P. RTE.	SECTION	COUNTY	TOTAL SHEETS	SHEET NO.
336	99-00232-00-WR	KANE	97	35
STA.	TO STA.			
FED. ROAD DIST. NO.	ILLINOIS	FED. AID PROJECT		CONTRACT NO.: 83738

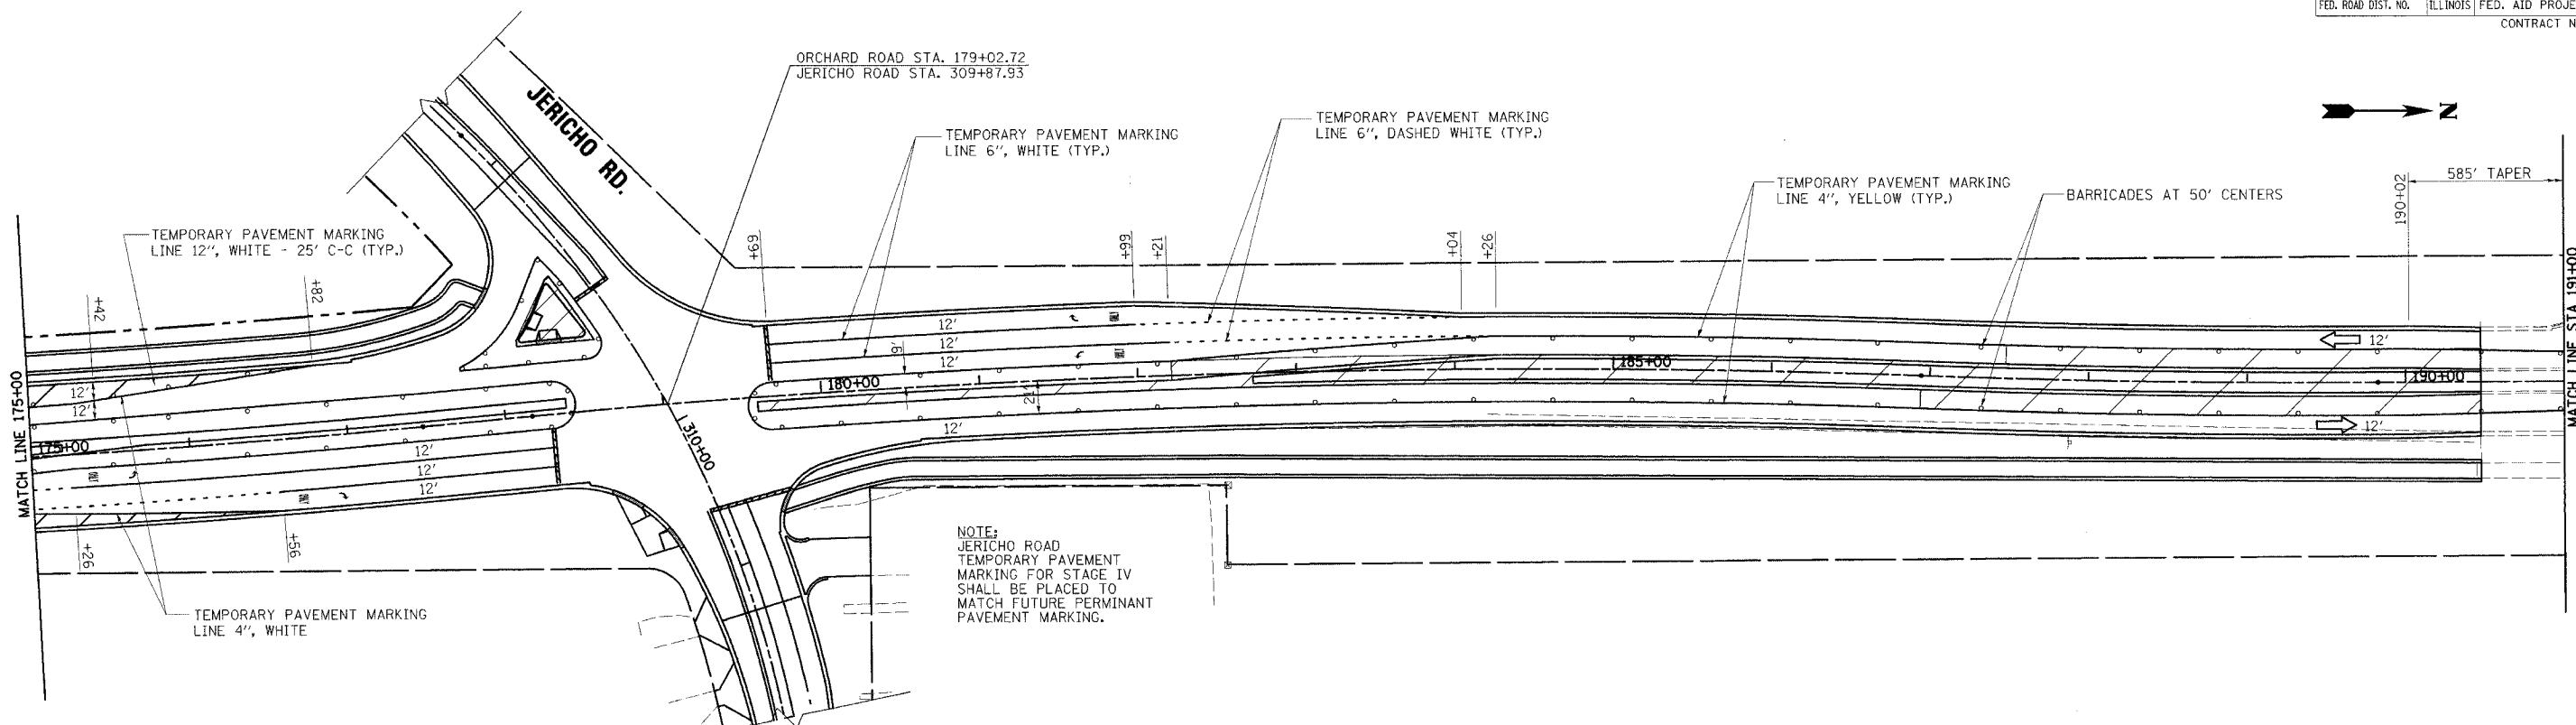

NOTE:  
 JERICHO ROAD  
 TEMPORARY PAVEMENT  
 MARKING FOR STAGE IV  
 SHALL BE PLACED TO  
 MATCH FUTURE PERMINANT  
 PAVEMENT MARKING.

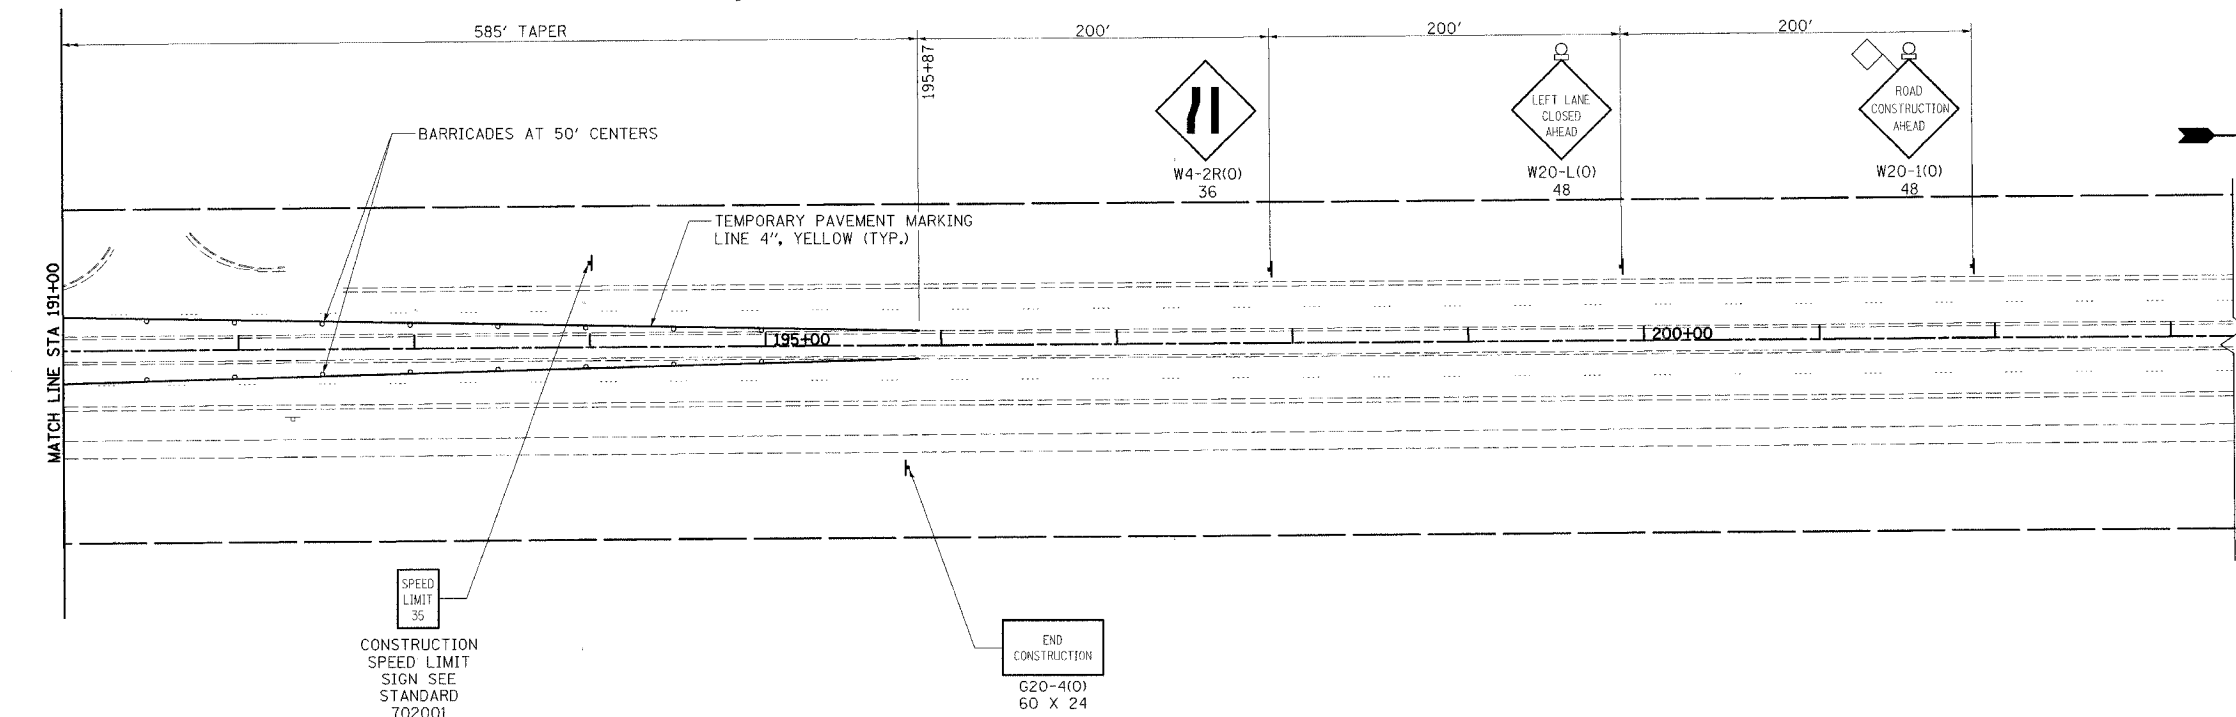

**LEGEND**

- TYPE I BARRICADE OR DRUM W/STEADY BURNING MONODIRECTIONAL LIGHT
- ➔ LANE OF TRAFFIC
- ⌊ TYPE III BARRICADE W/STEADY BURNING MONODIRECTIONAL LIGHT
- ⊥ SIGN
- ▨ WORK AREA
- ▨ TEMPORARY PAVEMENT

**rjngroup**  
 Excellence through Ownership  
 200 West Front Street  
 Wheaton, IL 60187

REVISIONS	
NAME	DATE

ILLINOIS DEPARTMENT OF TRANSPORTATION  
 KANE COUNTY DIVISION OF TRANSPORTATION  
 ORCHARD ROAD RECONSTRUCTION  
**MAINTENANCE OF TRAFFIC  
 STAGE IV**

SCALE: VERT. \_\_\_\_\_  
 HORIZ. \_\_\_\_\_  
 DATE: 11/04/05

DRAWN BY: RJN  
 CHECKED BY: SFP

I:\6\2005\244857.P4 K:\177700\Code\Design\177700\_Stage4\_Sht4.dgn