


F.A.P. RTE.	SECTION	COUNTY	TOTAL SHEETS	SHEET NO.
336	99-00232-00-WR	KANE	97	46
STA.		TO STA.		
FED. ROAD DIST. NO.		ILLINOIS	FED. AID PROJECT	
CONTRACT NO.: 83738				

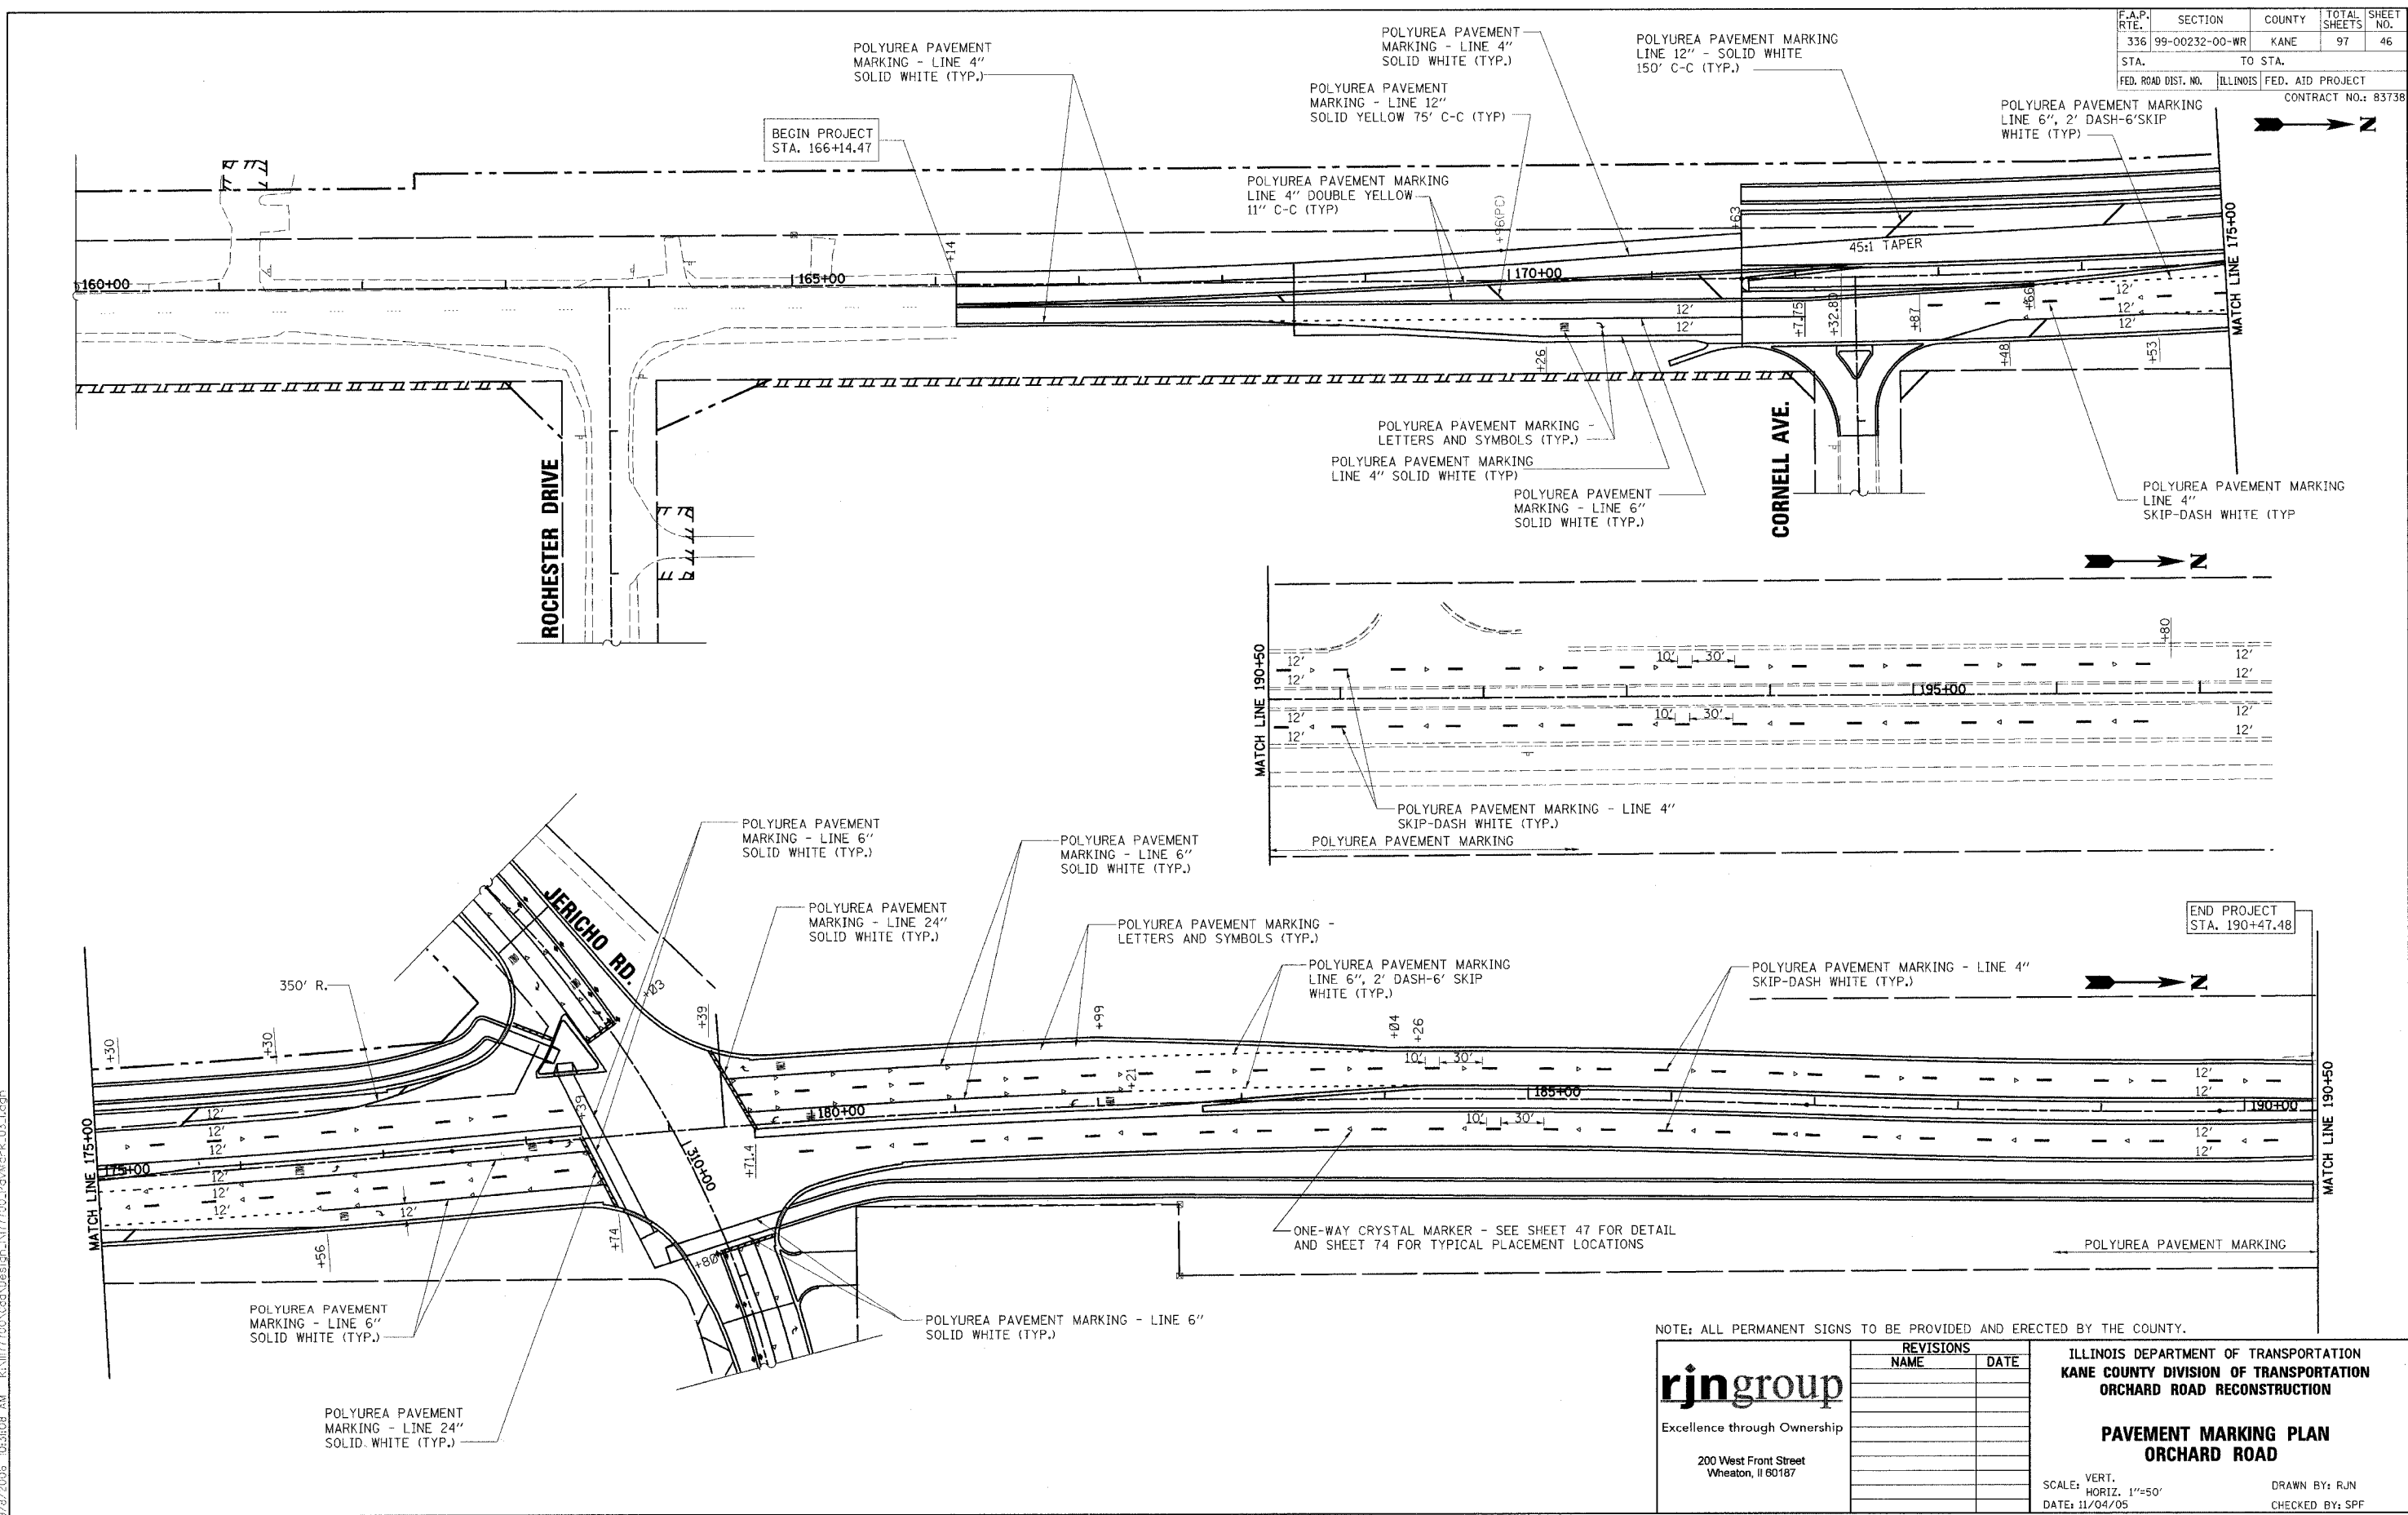

NOTE: ALL PERMANENT SIGNS TO BE PROVIDED AND ERECTED BY THE COUNTY.

**rjngroup**  
 Excellence through Ownership  
 200 West Front Street  
 Wheaton, IL 60187

REVISIONS	
NAME	DATE

ILLINOIS DEPARTMENT OF TRANSPORTATION  
 KANE COUNTY DIVISION OF TRANSPORTATION  
 ORCHARD ROAD RECONSTRUCTION

**PAVEMENT MARKING PLAN  
 ORCHARD ROAD**

SCALE: VERT. 1"=50'  
 HORIZ. 1"=50'  
 DATE: 11/04/05

DRAWN BY: RJN  
 CHECKED BY: SPF

9/8/2005 10:31:08 AM k:\1177700\Gcd\Deelgn\1177700\_PavMark\_03.Ldgn