
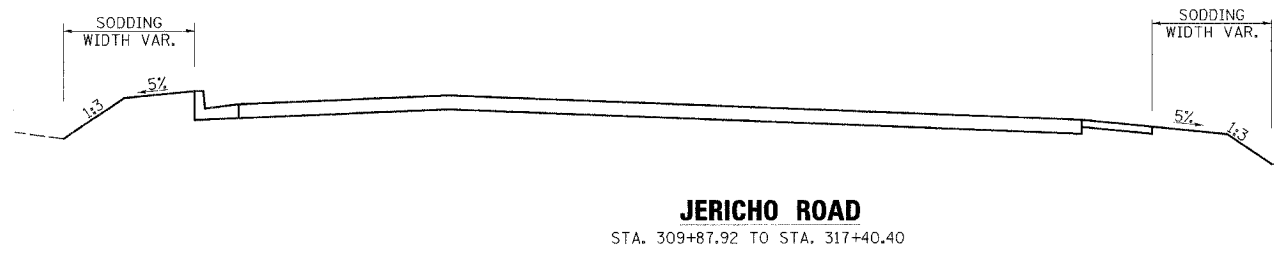
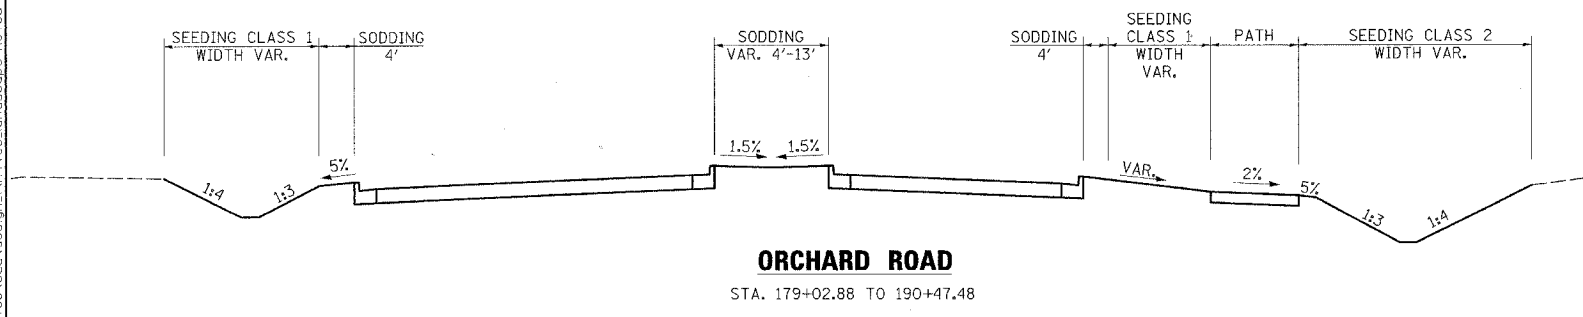
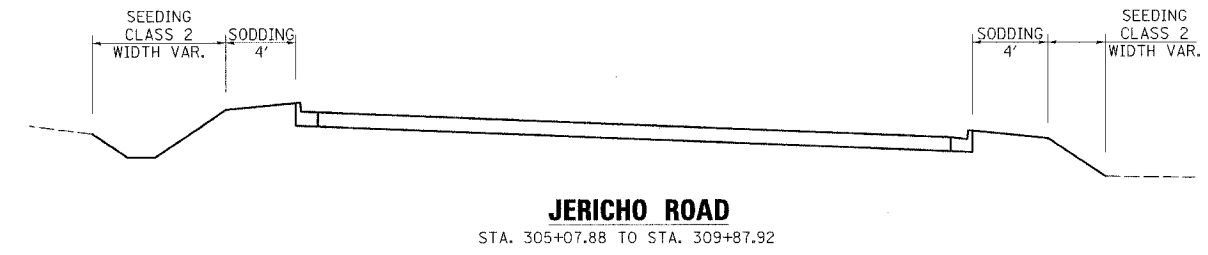
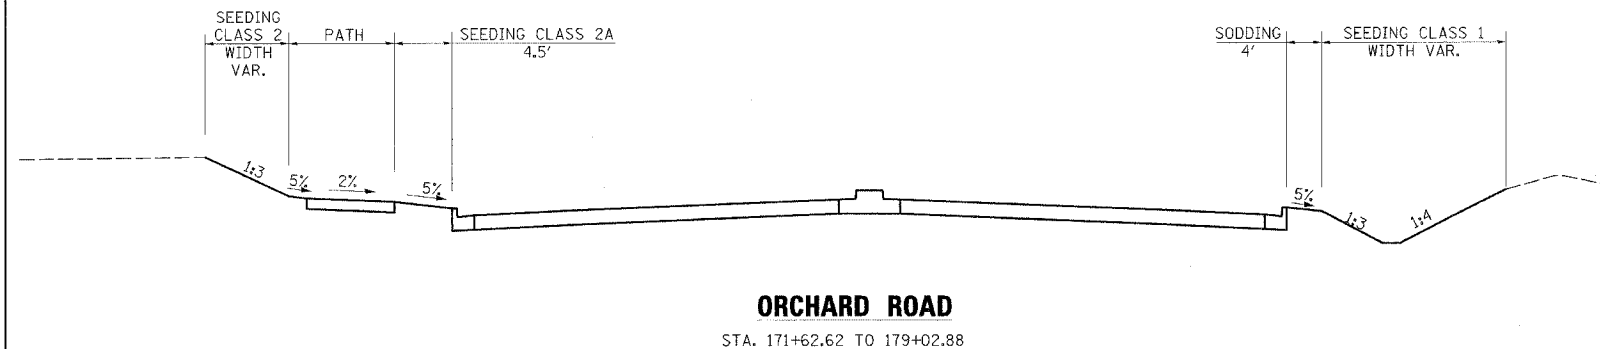
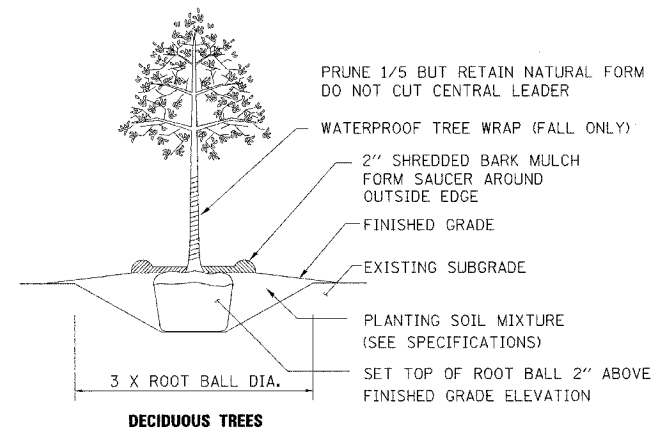


F.A.P. RTE.	SECTION	COUNTY	TOTAL SHEETS	SHEET NO.
336	99-00232-00-WR	KANE	97	48
STA.		TO STA.		
FED. ROAD DIST. NO.	ILLINOIS	FED. AID PROJECT		
CONTRACT NO.: 83738				

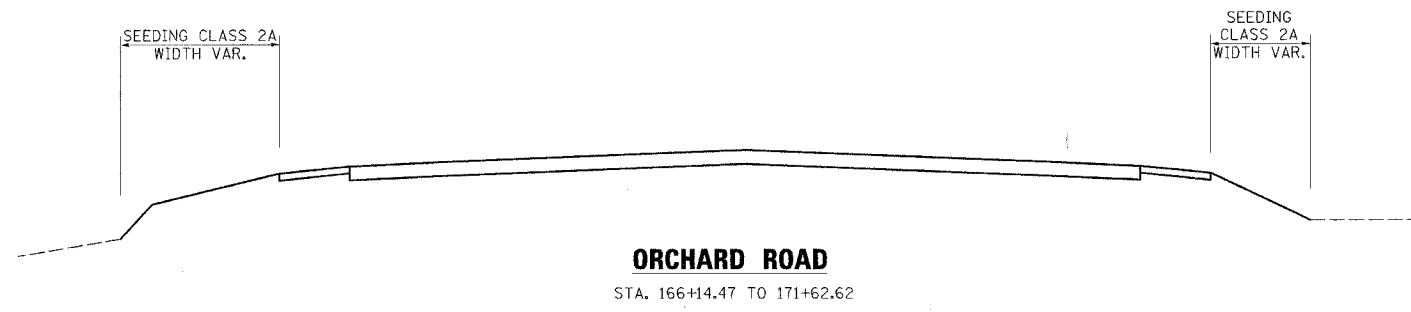

 Excellence through Ownership 200 West Front Street Wheaton, IL 60187	REVISIONS		ILLINOIS DEPARTMENT OF TRANSPORTATION KANE COUNTY DIVISION OF TRANSPORTATION ORCHARD ROAD RECONSTRUCTION LANDSCAPING-NOTES AND DETAILS SCALE: VERT. HORIZ. DATE: 11/04/05
	NAME	DATE	
		DRAWN BY: RJN	
		CHECKED BY: SPF	

11/4/2005 3:31:20 PM K:\117700\ccs\design\117700_landscape-notes and details.dgn