


F.A.P. RTE.	SECTION	COUNTY	TOTAL SHEETS	SHEET NO.
336	99-00232-00-WR	KANE	97	49
STA.		TO STA.		
FED. ROAD DIST. NO.		ILLINOIS	FED. AID PROJECT	
CONTRACT NO.: 83738				

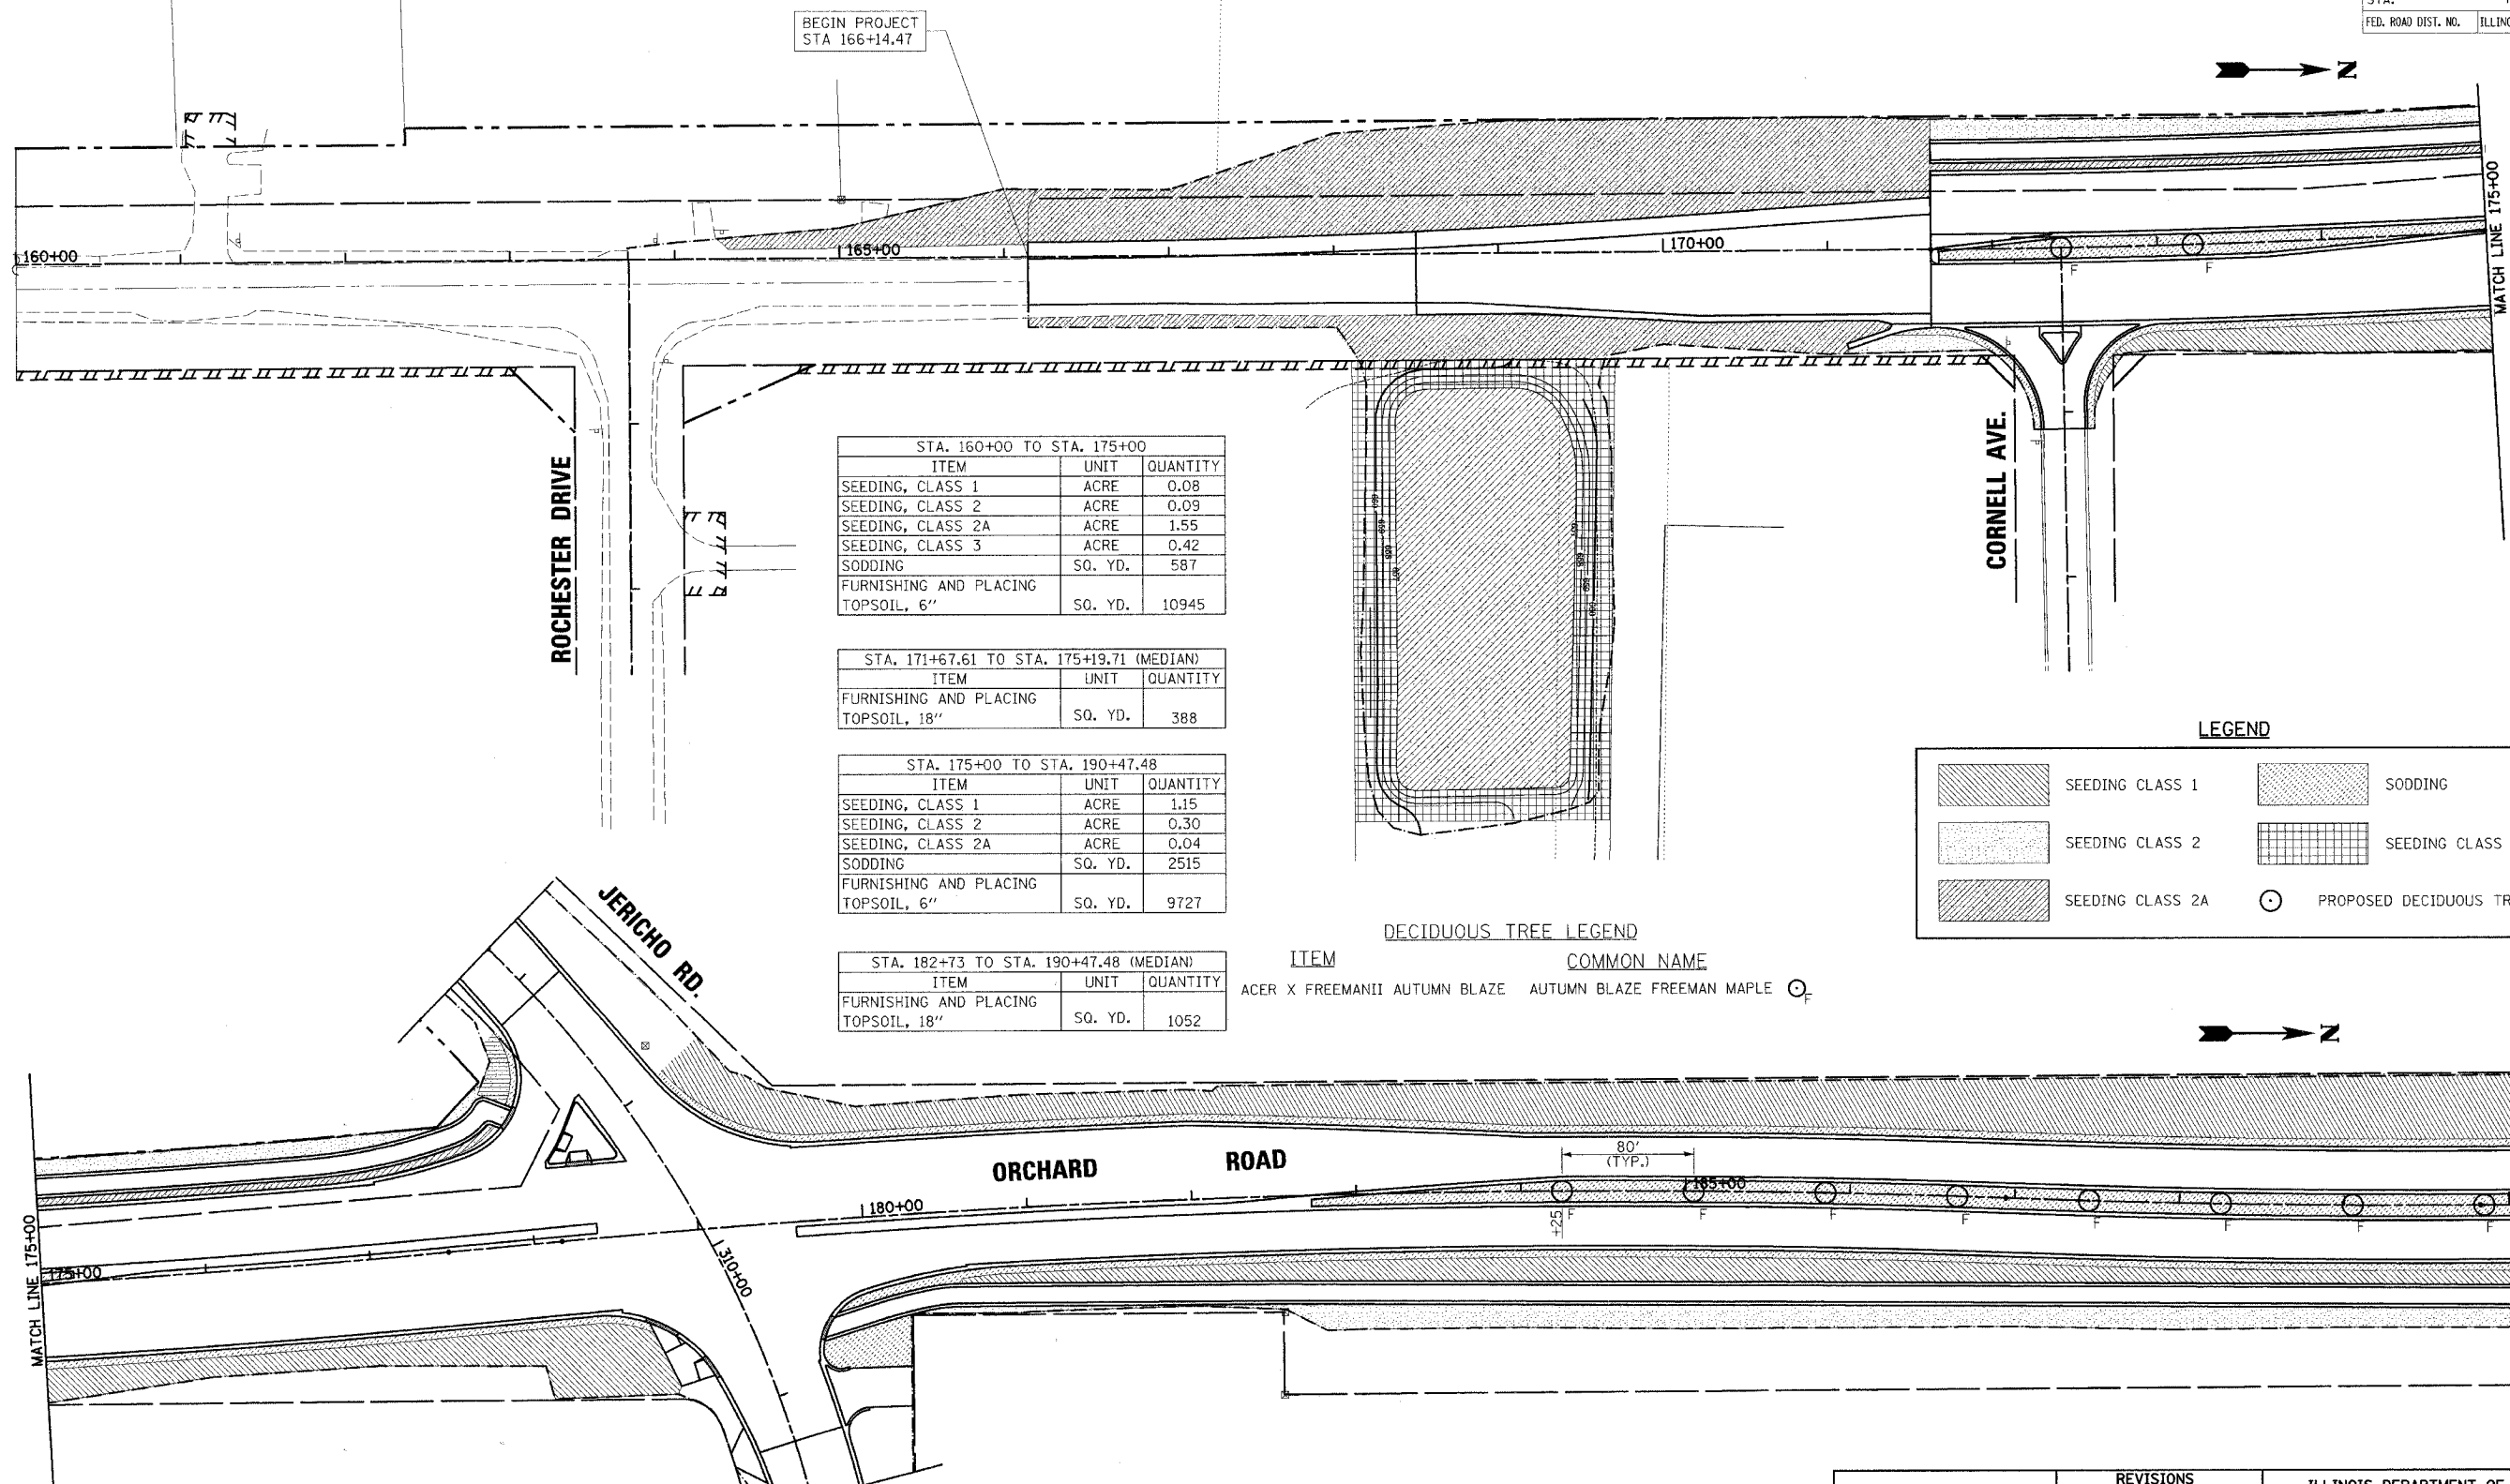

STA. 160+00 TO STA. 175+00		
ITEM	UNIT	QUANTITY
SEEDING, CLASS 1	ACRE	0.08
SEEDING, CLASS 2	ACRE	0.09
SEEDING, CLASS 2A	ACRE	1.55
SEEDING, CLASS 3	ACRE	0.42
SODDING	SO. YD.	587
FURNISHING AND PLACING TOPSOIL, 6"	SO. YD.	10945

STA. 171+67.61 TO STA. 175+19.71 (MEDIAN)		
ITEM	UNIT	QUANTITY
FURNISHING AND PLACING TOPSOIL, 18"	SO. YD.	388

STA. 175+00 TO STA. 190+47.48		
ITEM	UNIT	QUANTITY
SEEDING, CLASS 1	ACRE	1.15
SEEDING, CLASS 2	ACRE	0.30
SEEDING, CLASS 2A	ACRE	0.04
SODDING	SO. YD.	2515
FURNISHING AND PLACING TOPSOIL, 6"	SO. YD.	9727

STA. 182+73 TO STA. 190+47.48 (MEDIAN)		
ITEM	UNIT	QUANTITY
FURNISHING AND PLACING TOPSOIL, 18"	SO. YD.	1052

LEGEND

	SEEDING CLASS 1		SODDING
	SEEDING CLASS 2		SEEDING CLASS 3
	SEEDING CLASS 2A		PROPOSED DECIDUOUS TREE

DECIDUOUS TREE LEGEND

ITEM	COMMON NAME
	ACER X FREEMANII AUTUMN BLAZE
	AUTUMN BLAZE FREEMAN MAPLE

11/6/2005 10:44 PM F:\117700\Cad\Design\117700_Landscape_03.dgn

rjngroup
 Excellence through Ownership
 200 West Front Street
 Wheaton, IL 60187

REVISIONS	
NAME	DATE

ILLINOIS DEPARTMENT OF TRANSPORTATION
 KANE COUNTY DIVISION OF TRANSPORTATION
 ORCHARD ROAD RECONSTRUCTION

LANDSCAPING PLAN

SCALE: VERT. 1" = 50'
 HORIZ. 1" = 50'
 DATE: 11/04/05

DRAWN BY: RJN
 CHECKED BY: SPF