


F.A.P. RTE.	SECTION	COUNTY	TOTAL SHEETS	SHEET NO.
336	99-00232-00-WR	KANE	97	50
STA.	TO STA.			
FED. ROAD DIST. NO.	ILLINOIS	FED. AID PROJECT		CONTRACT NO.: 83738



LEGEND

	SEEDING CLASS 1		SODDING
	SEEDING CLASS 2		PROPOSED DECIDUOUS TREE
	SEEDING CLASS 2A		

STA. 300+44.75 TO STA. 317+40.40		
ITEM	UNIT	QUANTITY
SEEDING, CLASS 1	ACRE	0.18
SEEDING, CLASS 2A	ACRE	0.09
SODDING	SQ. YD.	1689
FURNISHING AND PLACING TOPSOIL, 6"	SQ. YD.	2996

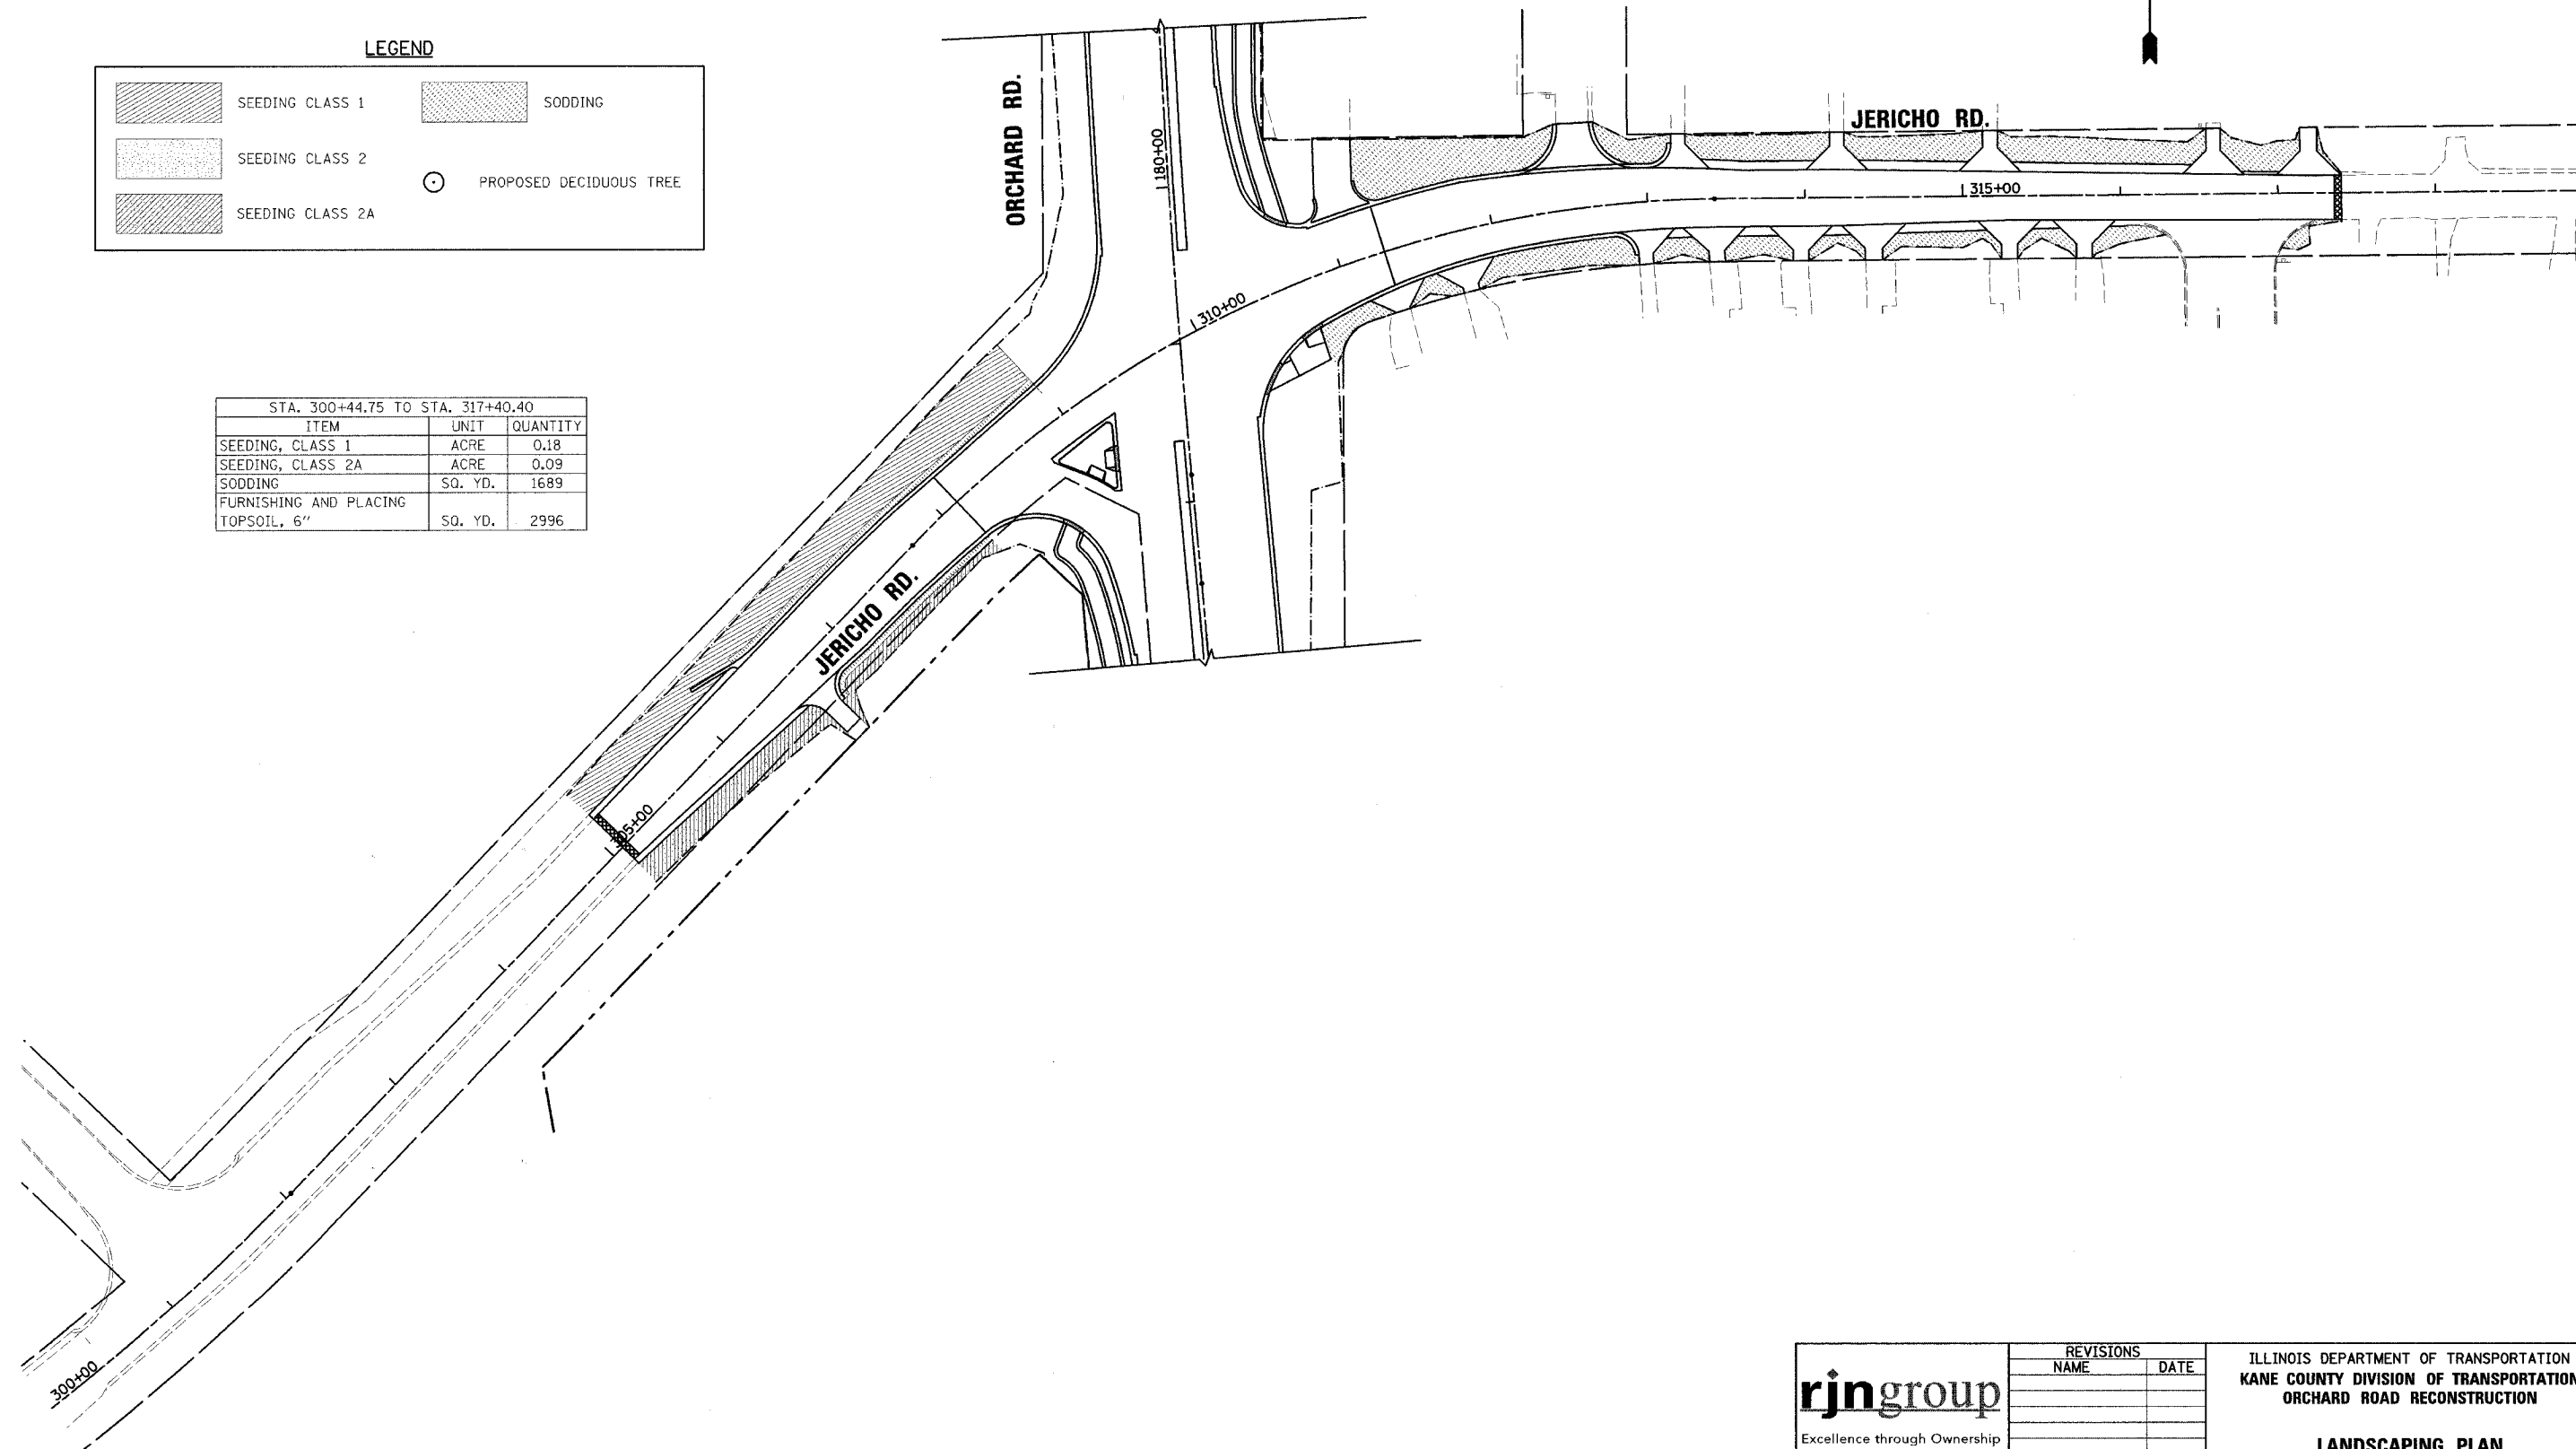

11/6/2005 12:00:00 PM K:\117700\Cad\Design\117700_Landscape_04.dgn

rjngroup
Excellence through Ownership
200 West Front Street
Wheaton, IL 60187

REVISIONS	
NAME	DATE

ILLINOIS DEPARTMENT OF TRANSPORTATION
KANE COUNTY DIVISION OF TRANSPORTATION
ORCHARD ROAD RECONSTRUCTION

LANDSCAPING PLAN

SCALE: VERT.
HORIZ.
DATE: 11/04/05

DRAWN BY: RjN
CHECKED BY: SPF