


F.A.P. RTE.	SECTION	COUNTY	TOTAL SHEETS	SHEET NO.
336	99-00232-00-WR	KANE	97	59
STA.	TO STA.			
FED. ROAD DIST. NO.	ILLINOIS	FED. AID PROJECT		CONTRACT NO.: 83738


NOTE: \*  
INSTALL THREADED CAP ON END OF STUBBED CONDUIT FOR FUTURE TRAFFIC SIGNAL INSTALLATION.

5'-T\*  
2"  
STA. 172+20.00, 75.8' LT.

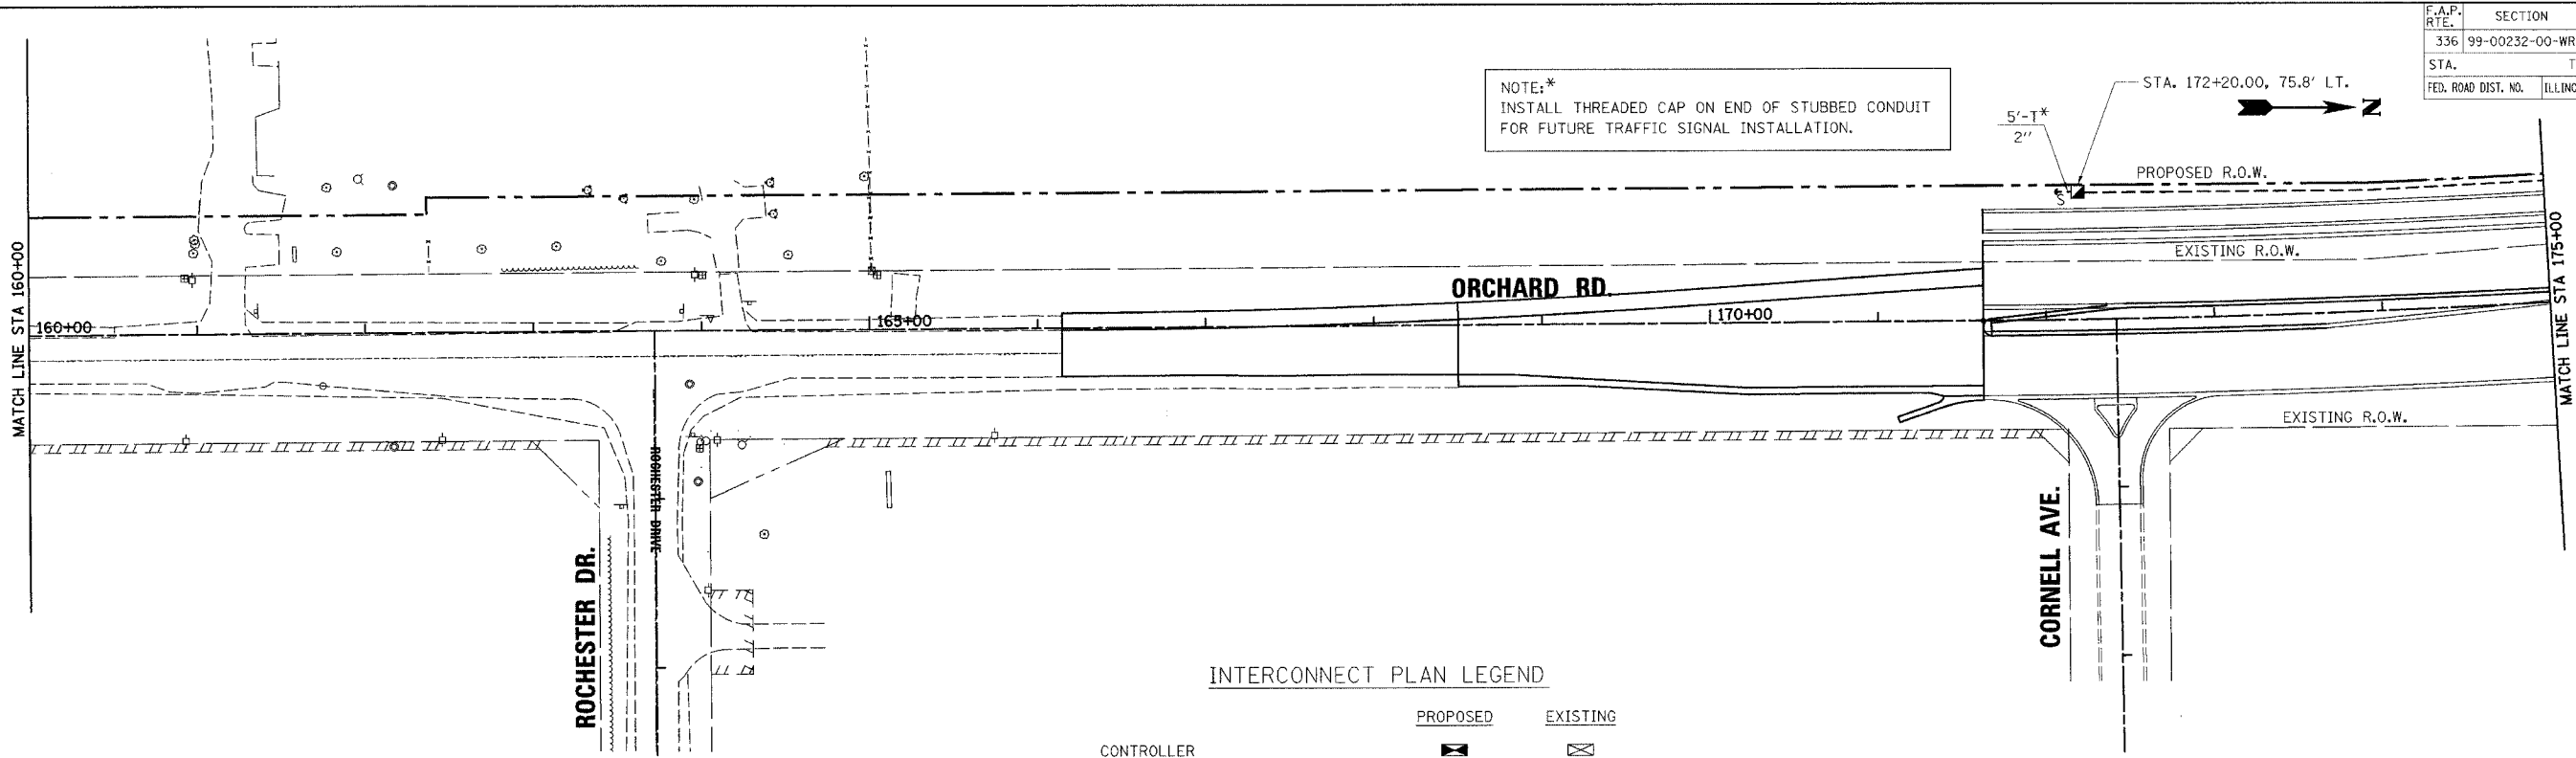

INTERCONNECT PLAN LEGEND

	PROPOSED	EXISTING
CONTROLLER	☒	☒
HANDHOLE	◼	◼
DOUBLE HANDHOLE	◼	◼
HEAVY-DUTY HANDHOLE	◼	◼
G.S. CONDUIT IN TRENCH OR PUSHED	---	---
DETECTOR LOOP	□	□
SYSTEM	S	S
INTERSECTION	IP	I

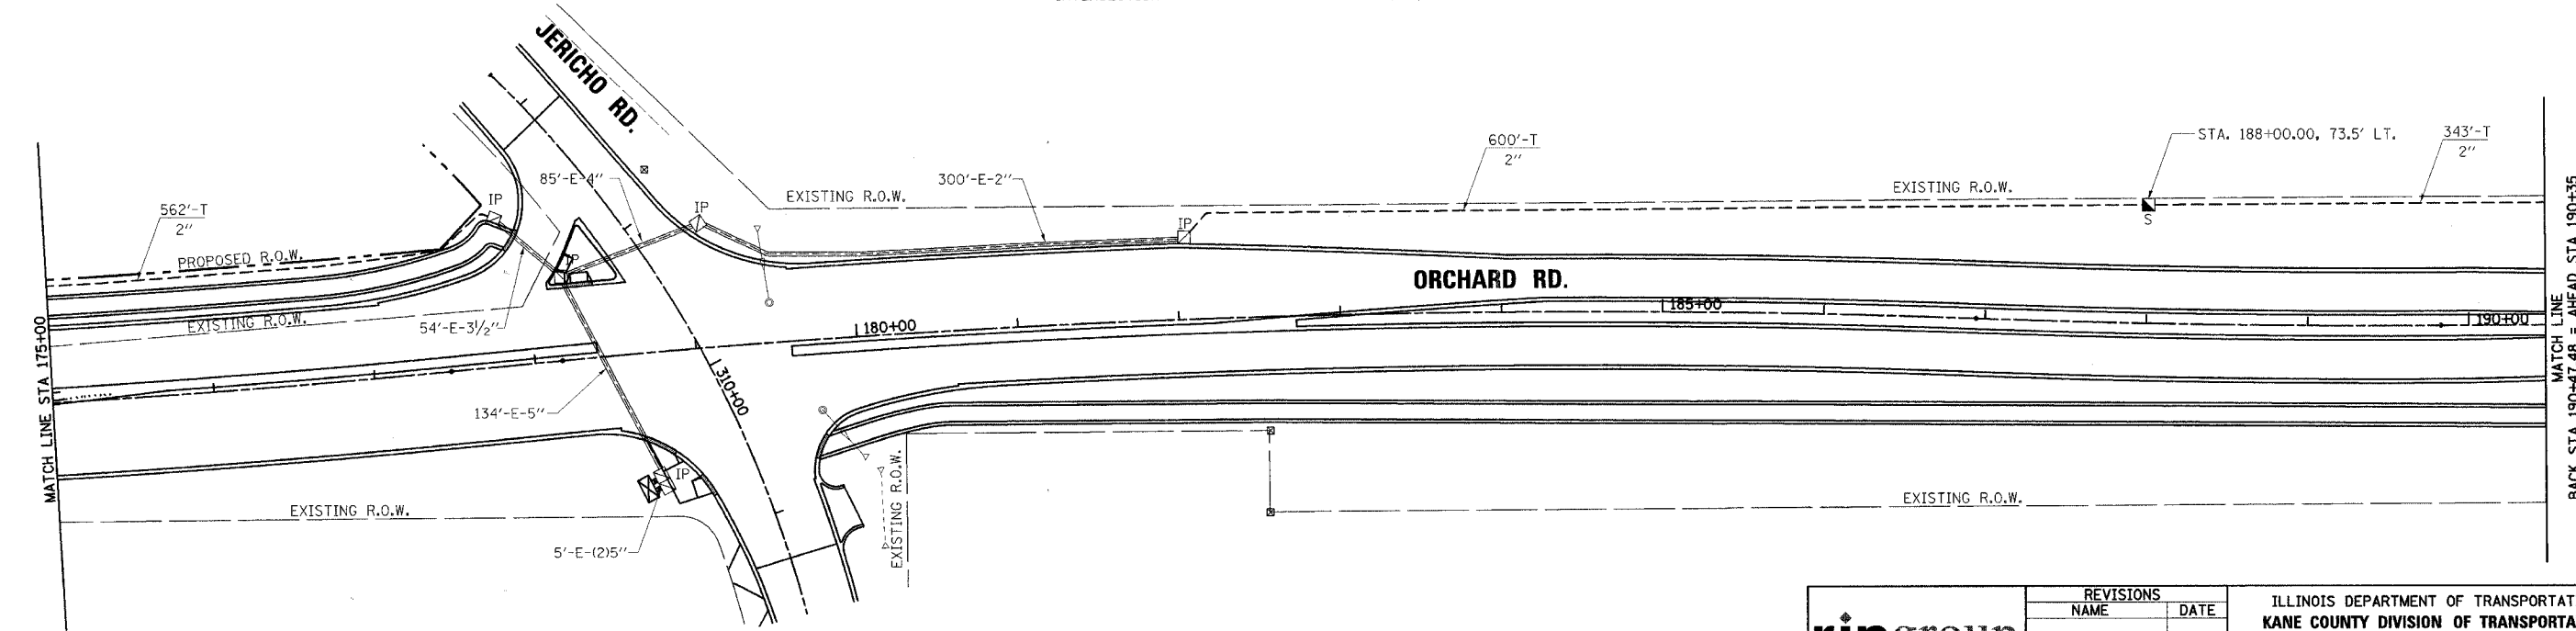

**rjngroup**  
Excellence through Ownership  
200 West Front Street  
Wheaton, IL 60187

REVISIONS	
NAME	DATE

ILLINOIS DEPARTMENT OF TRANSPORTATION  
KANE COUNTY DIVISION OF TRANSPORTATION  
ORCHARD ROAD RECONSTRUCTION  
**ORCHARD ROAD INTERCONNECT PLAN**  
SCALE 1"=50'  
DATE: 11/04/05  
DRAWN BY JMC  
CHECKED BY: SPF

11/2/2005 10:07:42 AM K:\117700\Gcd\Design\117700\_Interconnect\_03.dgn