


F.A.R. RTE.	SECTION	COUNTY	TOTAL SHEETS	SHEET NO.
336	99-00232-00-WR	KANE	97	85
STA.	TO STA.			
FED. ROAD DIST. NO. 1 ILLINOIS FED. AID PROJECT				

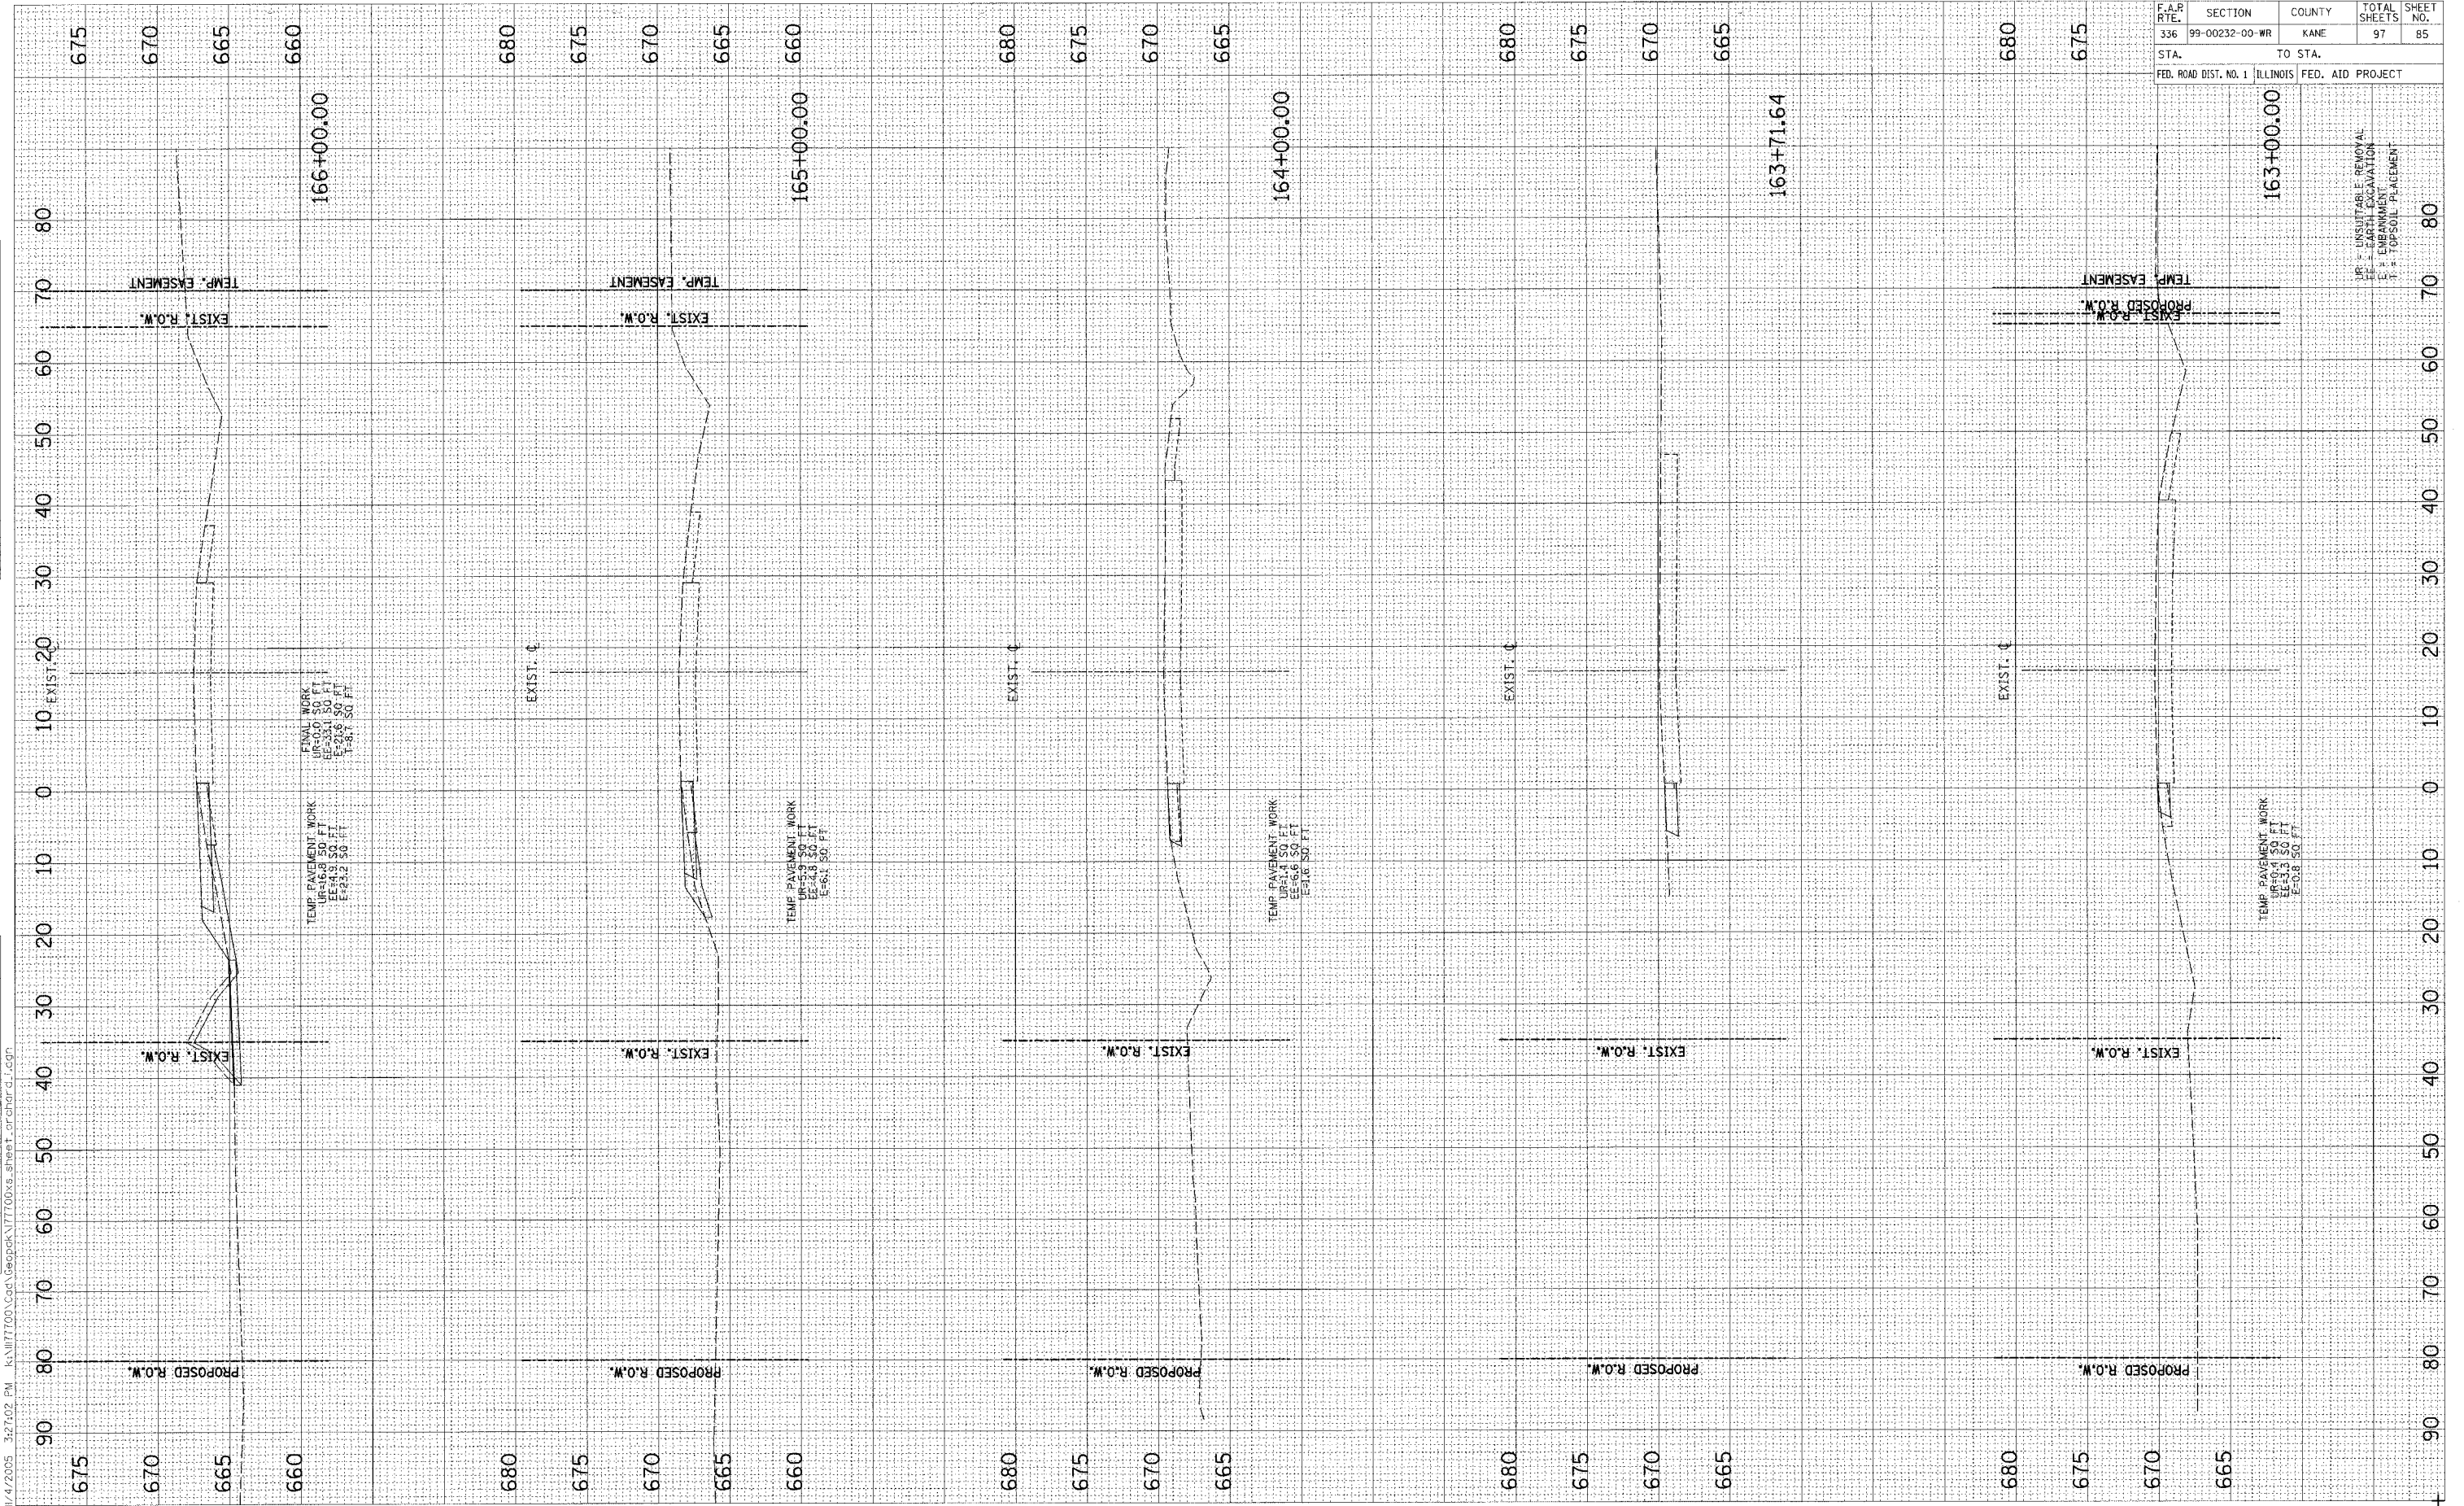

UP = UNSUITABLE REMOVAL
 EC = EARTH EXCAVATION
 EB = EMBANKMENT
 FP = TOPSOIL PLACEMENT

FINAL SURVEY	BY	DATE
NOTE BOOK		
AREAS CHECKED		
AREAS CHECKED		

ORIGINAL SURVEY	BY	DATE
NOTE BOOK		
AREAS CHECKED		
AREAS CHECKED		

I:\4\2005 3:27:02 PM k:\117700\001\117700.dwg sheet_01.dwg