


E:\27\2006\114534 AM K:\1117700\114534.dwg

ORIGINAL SURVEY BY DATE
NOTED BOOK NO. DATE
AREAS CHECKED

FINAL SURVEY BY DATE
NOTED BOOK NO. DATE
AREAS CHECKED

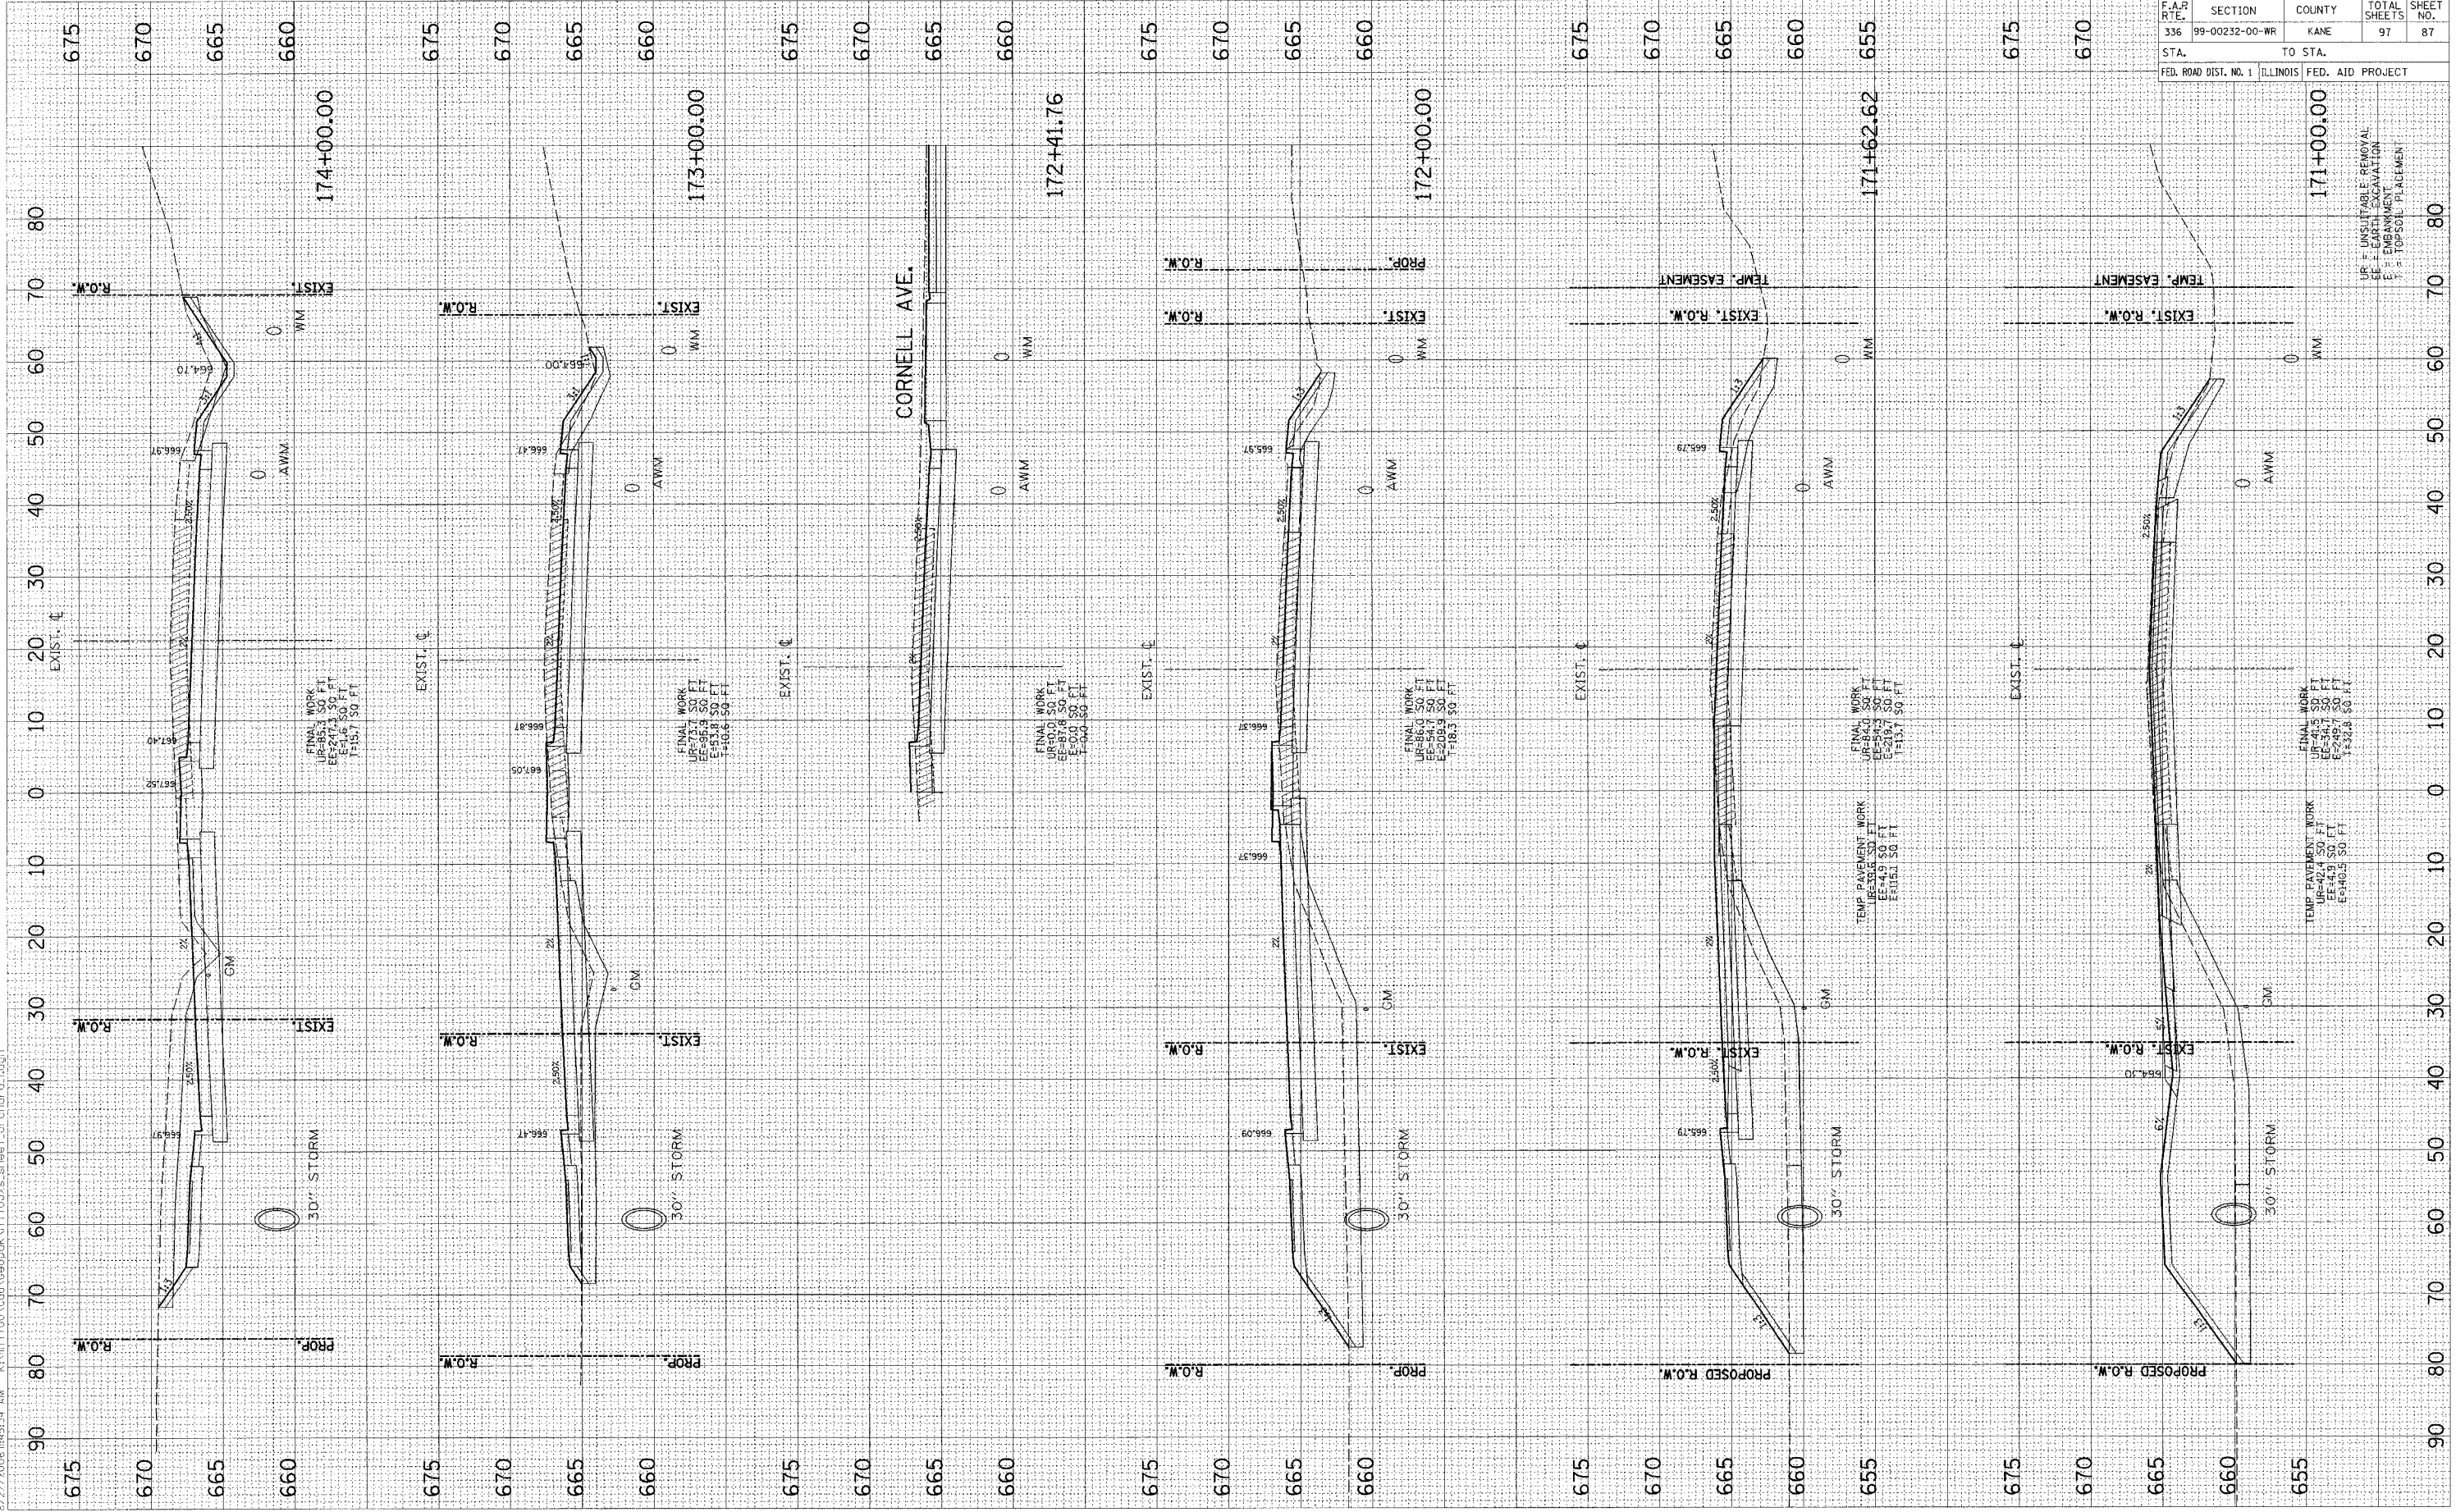

F.A.P. R.T.E.	SECTION	COUNTY	TOTAL SHEETS	SHEET NO.
336	99-00232-00-WR	KANE	97	87
STA.	TO STA.			
FED. ROAD DIST. NO. 1	ILLINOIS	FED. AID PROJECT		

UP = UNSUITABLE REMOVAL
E = EARTH EXCAVATION
E = EMBANKMENT
T = TOP SOIL PLACEMENT

ORCHARD ROAD CROSS SECTIONS