


8/22/2016 14:55:56 AM F:\11117700\00\Geopack\1117700x6_81081_02-01-16.dwg

ORIGINAL SURVEY	BY	DATE
SURVEYED		
NOTE BOOK		
AREAS CHECKED		

FINAL SURVEY	BY	DATE
SURVEYED		
NOTE BOOK		
AREAS CHECKED		

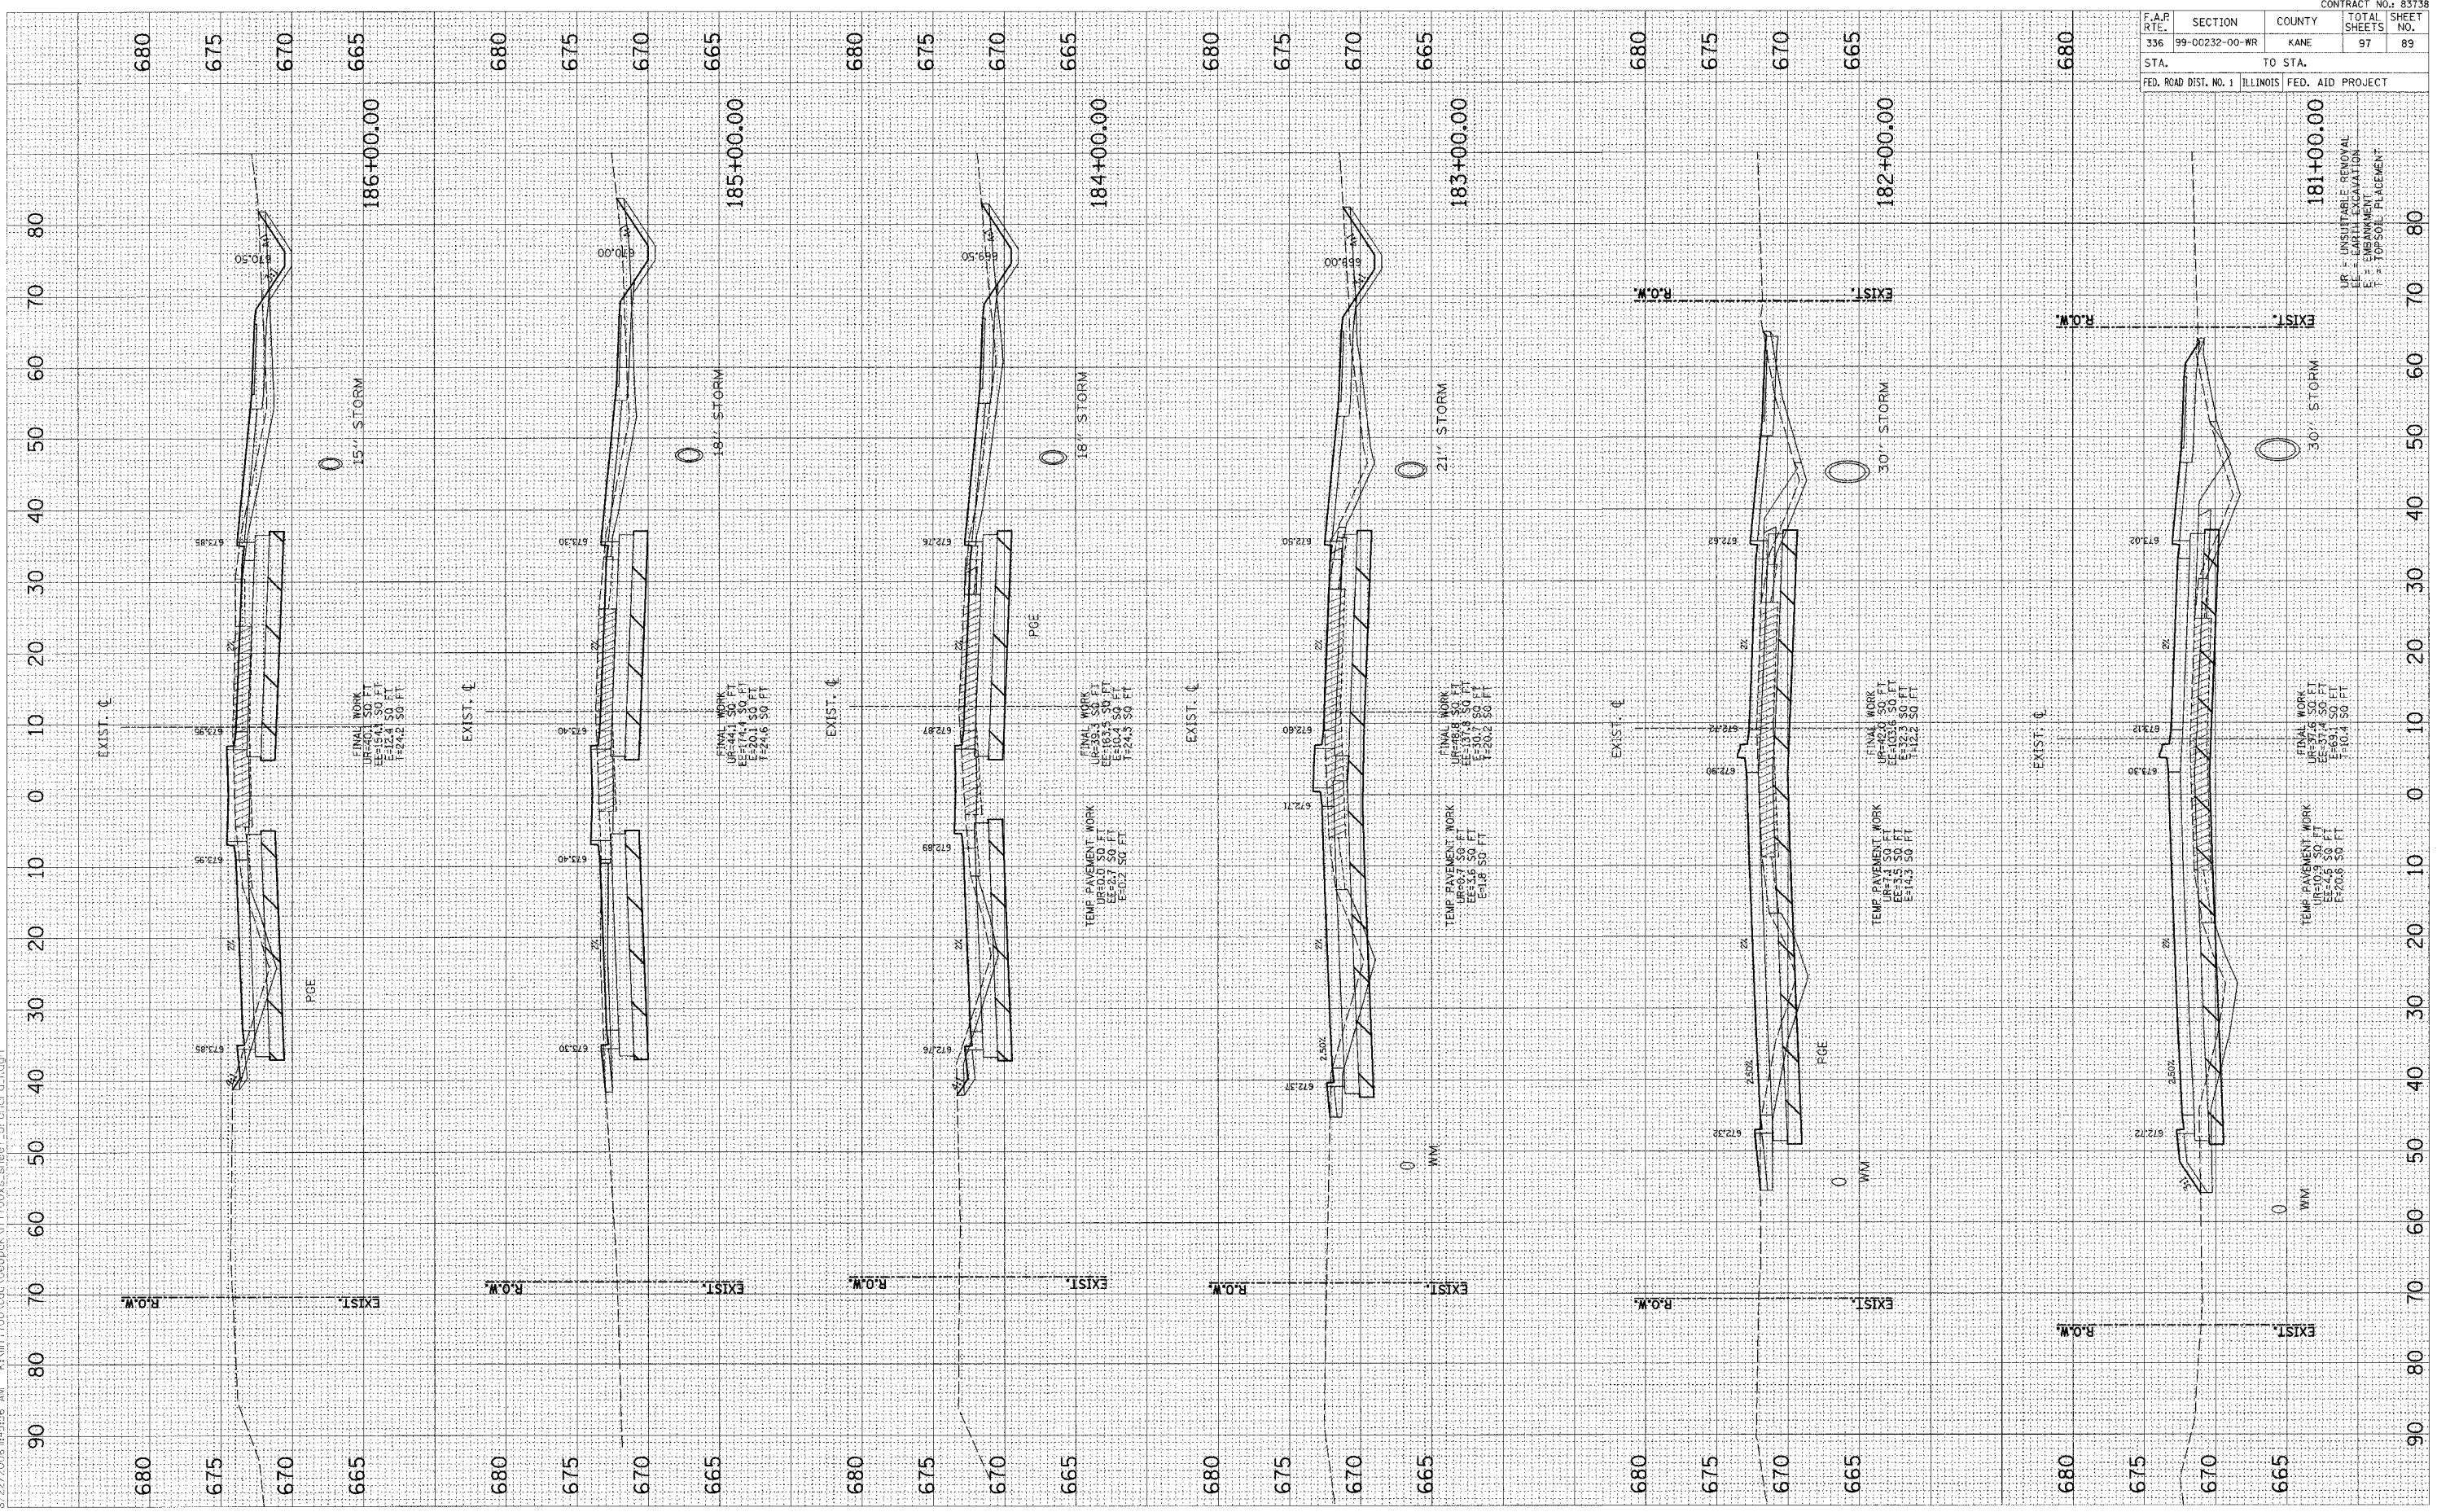

F.A.P. R.T.E.	SECTION	COUNTY	TOTAL SHEETS	SHEET NO.
336	99-00232-00-WR	KANE	97	89
STA.	TO STA.			
FED. ROAD DIST. NO. 1	ILLINOIS	FED. AID PROJECT		

UR = UNSUITABLE REMOVAL
 EF = EARLY EXCAVATION
 F = TOPSOIL PLACEMENT

ORCHARD ROAD CROSS SECTIONS