


F.A.R. RTE.	SECTION	COUNTY	TOTAL SHEETS	SHEET NO.
336	99-00232-00-WR	KANE	97	93
STA.		TO STA.		
FED. ROAD DIST. NO. 1		ILLINOIS FED. AID PROJECT		

FINAL SURVEY	DATE	BY
REVISED		
PLOTTED		
TEMPLATE		
AREAS CHECKED		
NOTE BOOK		
NO.		

ORIGINAL SURVEY	DATE	BY
REVISED		
PLOTTED		
TEMPLATE		
AREAS CHECKED		
NOTE BOOK		
NO.		

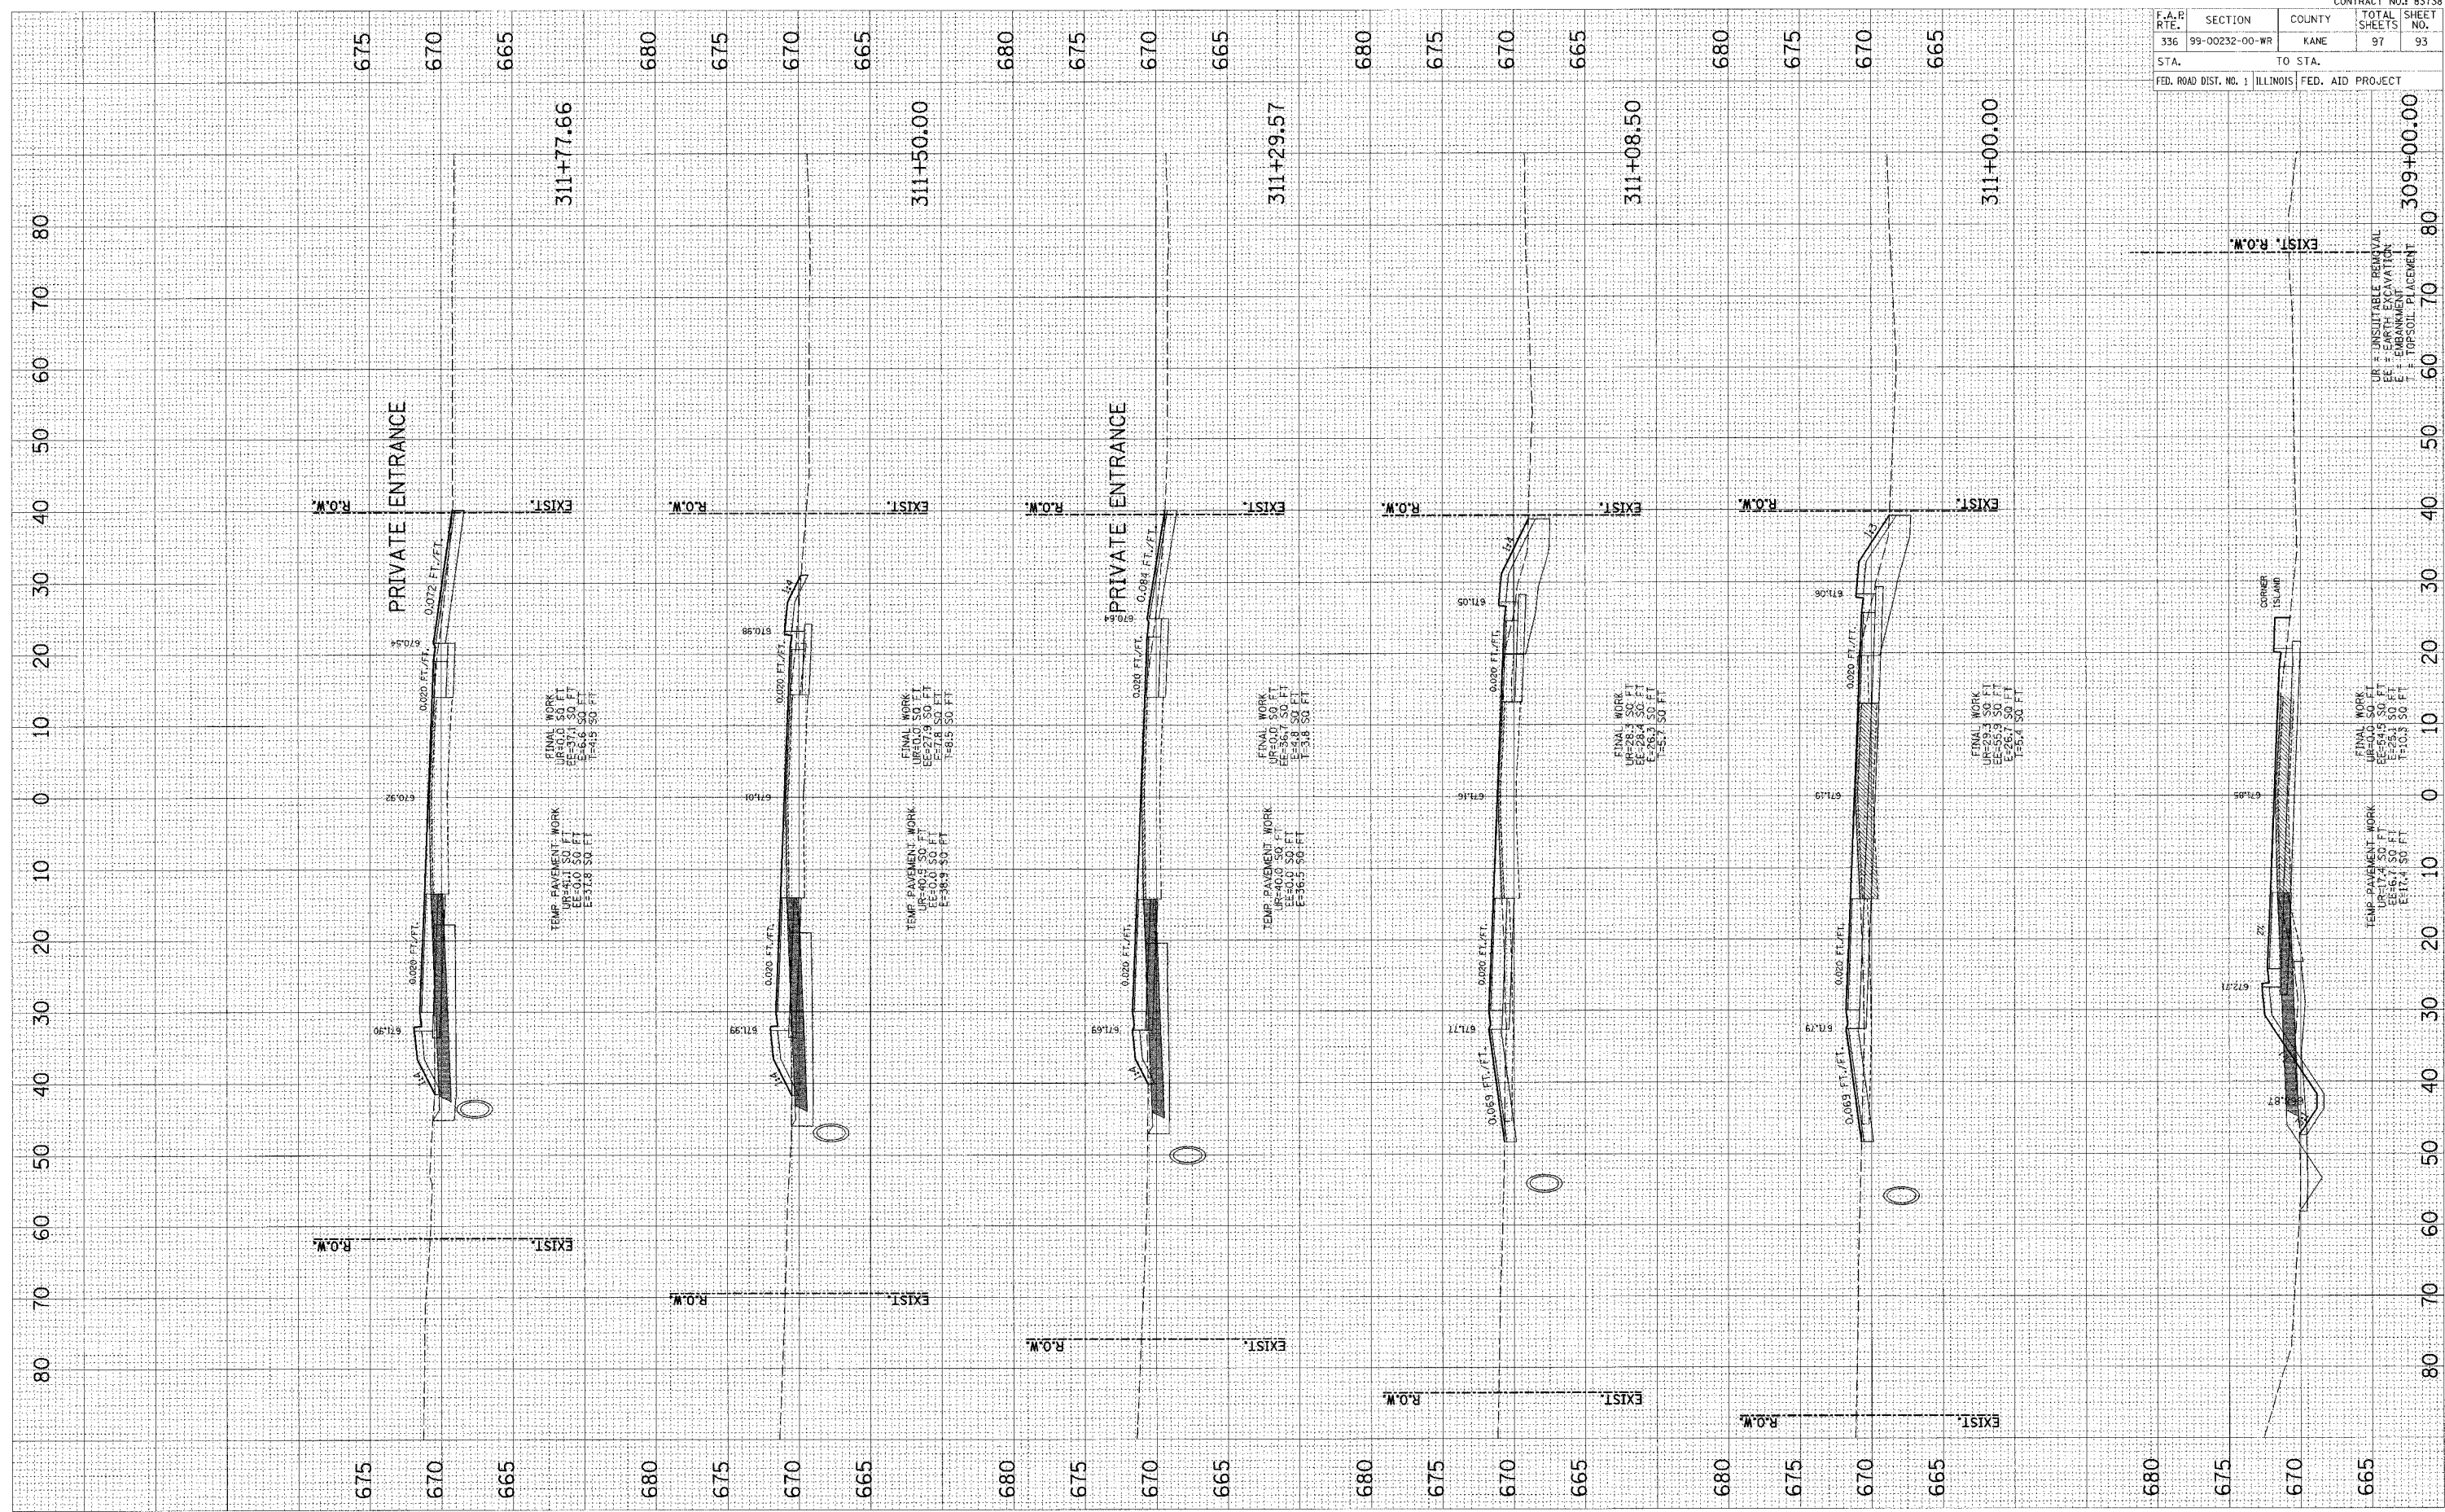

JERICHO ROAD CROSS SECTIONS