


F.A. RTE.	SECTION	COUNTY	TOTAL SHEETS	SHEET NO.
	00-0094-03-BR	COOK	69	9
STA. 100+00		TO STA. 102+50		
FED. ROAD DIST. NO.	ILLINOIS	FED. AID PROJECT		
CONTRACT NO. 83850				

PLAN	SURVEYED	DATE
NOTE BOOK	ALIGNED	
NO.	CHECKED	
	BY	
	DATE	


PROFILE	SURVEYED	DATE
NOTE BOOK	GRADES	
NO.	CHECKED	
	BY	
	DATE	

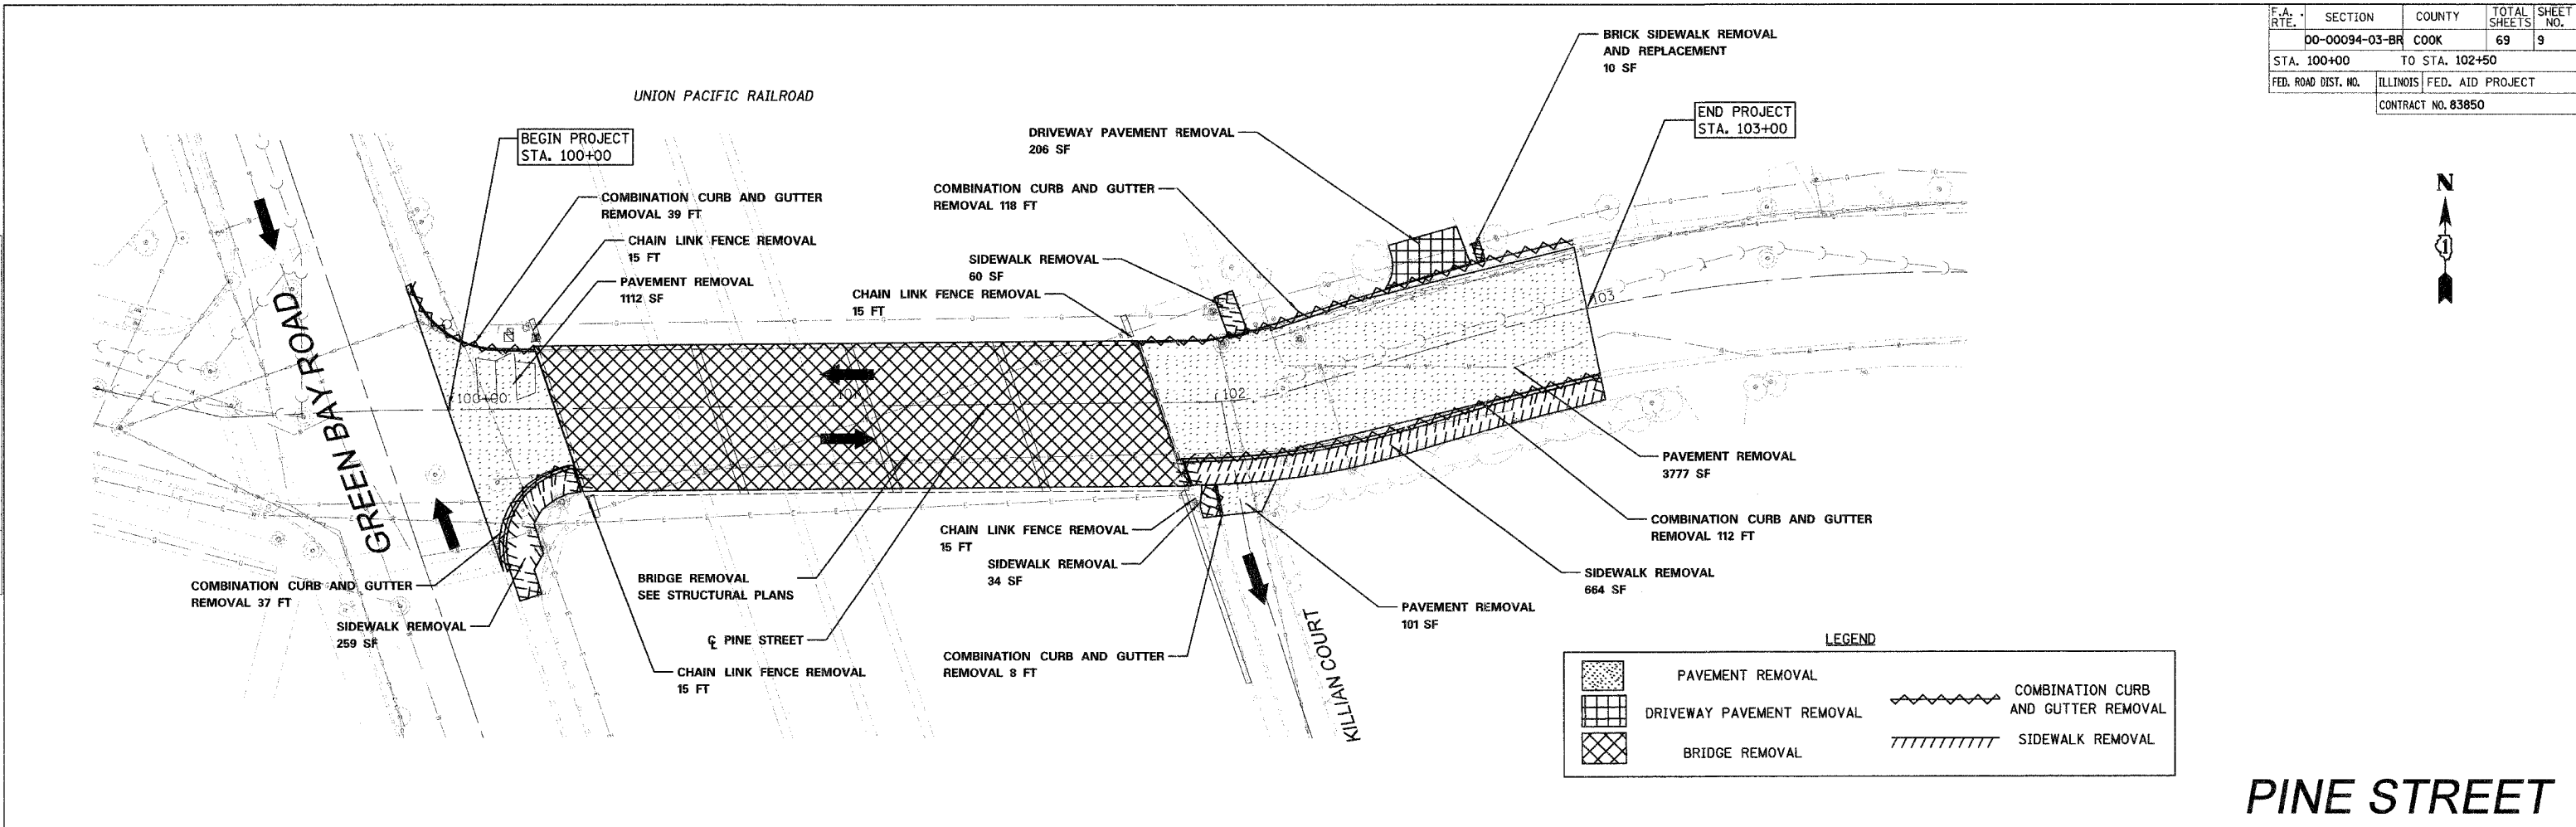

LEGEND

	PAVEMENT REMOVAL		COMBINATION CURB AND GUTTER REMOVAL
	DRIVEWAY PAVEMENT REMOVAL		SIDEWALK REMOVAL
	BRIDGE REMOVAL		

PINE STREET

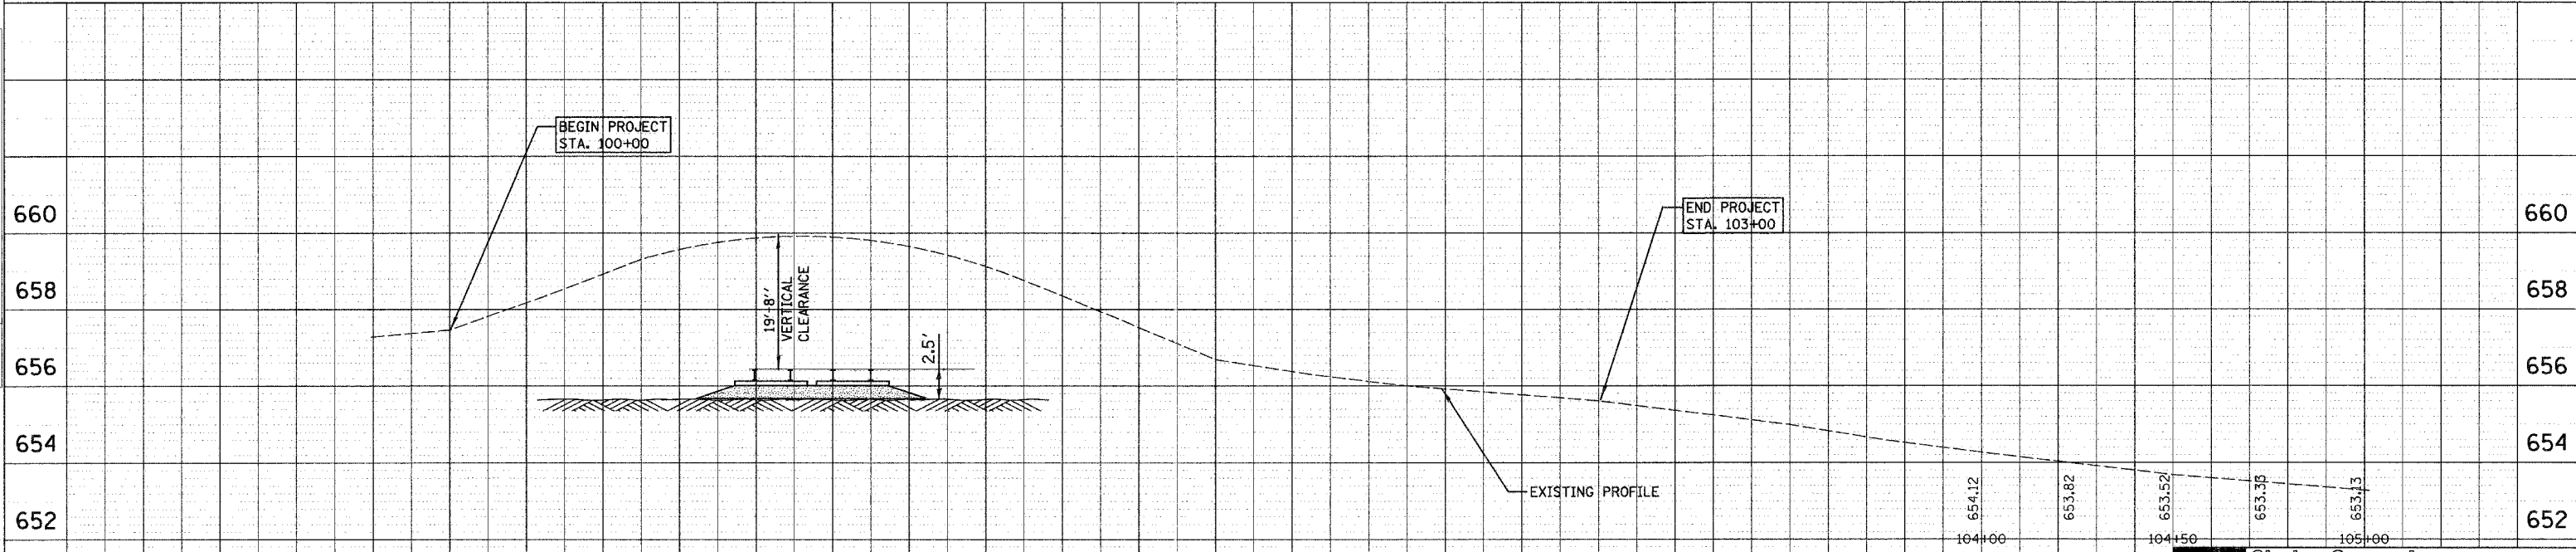

657.32	656.21	659.17	659.67	659.74	659.39	658.60	657.58	656.54	656.15	655.84	655.64	655.45	655.15	654.84	654.43
100+00	100+50	101+00	101+50	102+00	102+50	103+00	103+50								

REVISIONS	
NAME	DATE

CC Giorba Group, Inc.
CONSULTING ENGINEERS
5507 North Cumberland Avenue, Suite 402 Chicago, Illinois 60656
Tel. 773.775.4009 Fax 773.775.4014 Email chicago@giorba.com

VILLAGE OF WINNETKA
PINE STREET OVER UNION PACIFIC R.R.

REMOVAL ITEMS

SCALE: 1"=20'
DATE: MARCH 2006
DRAWN BY: EAB
CHECKED BY: MRJ