
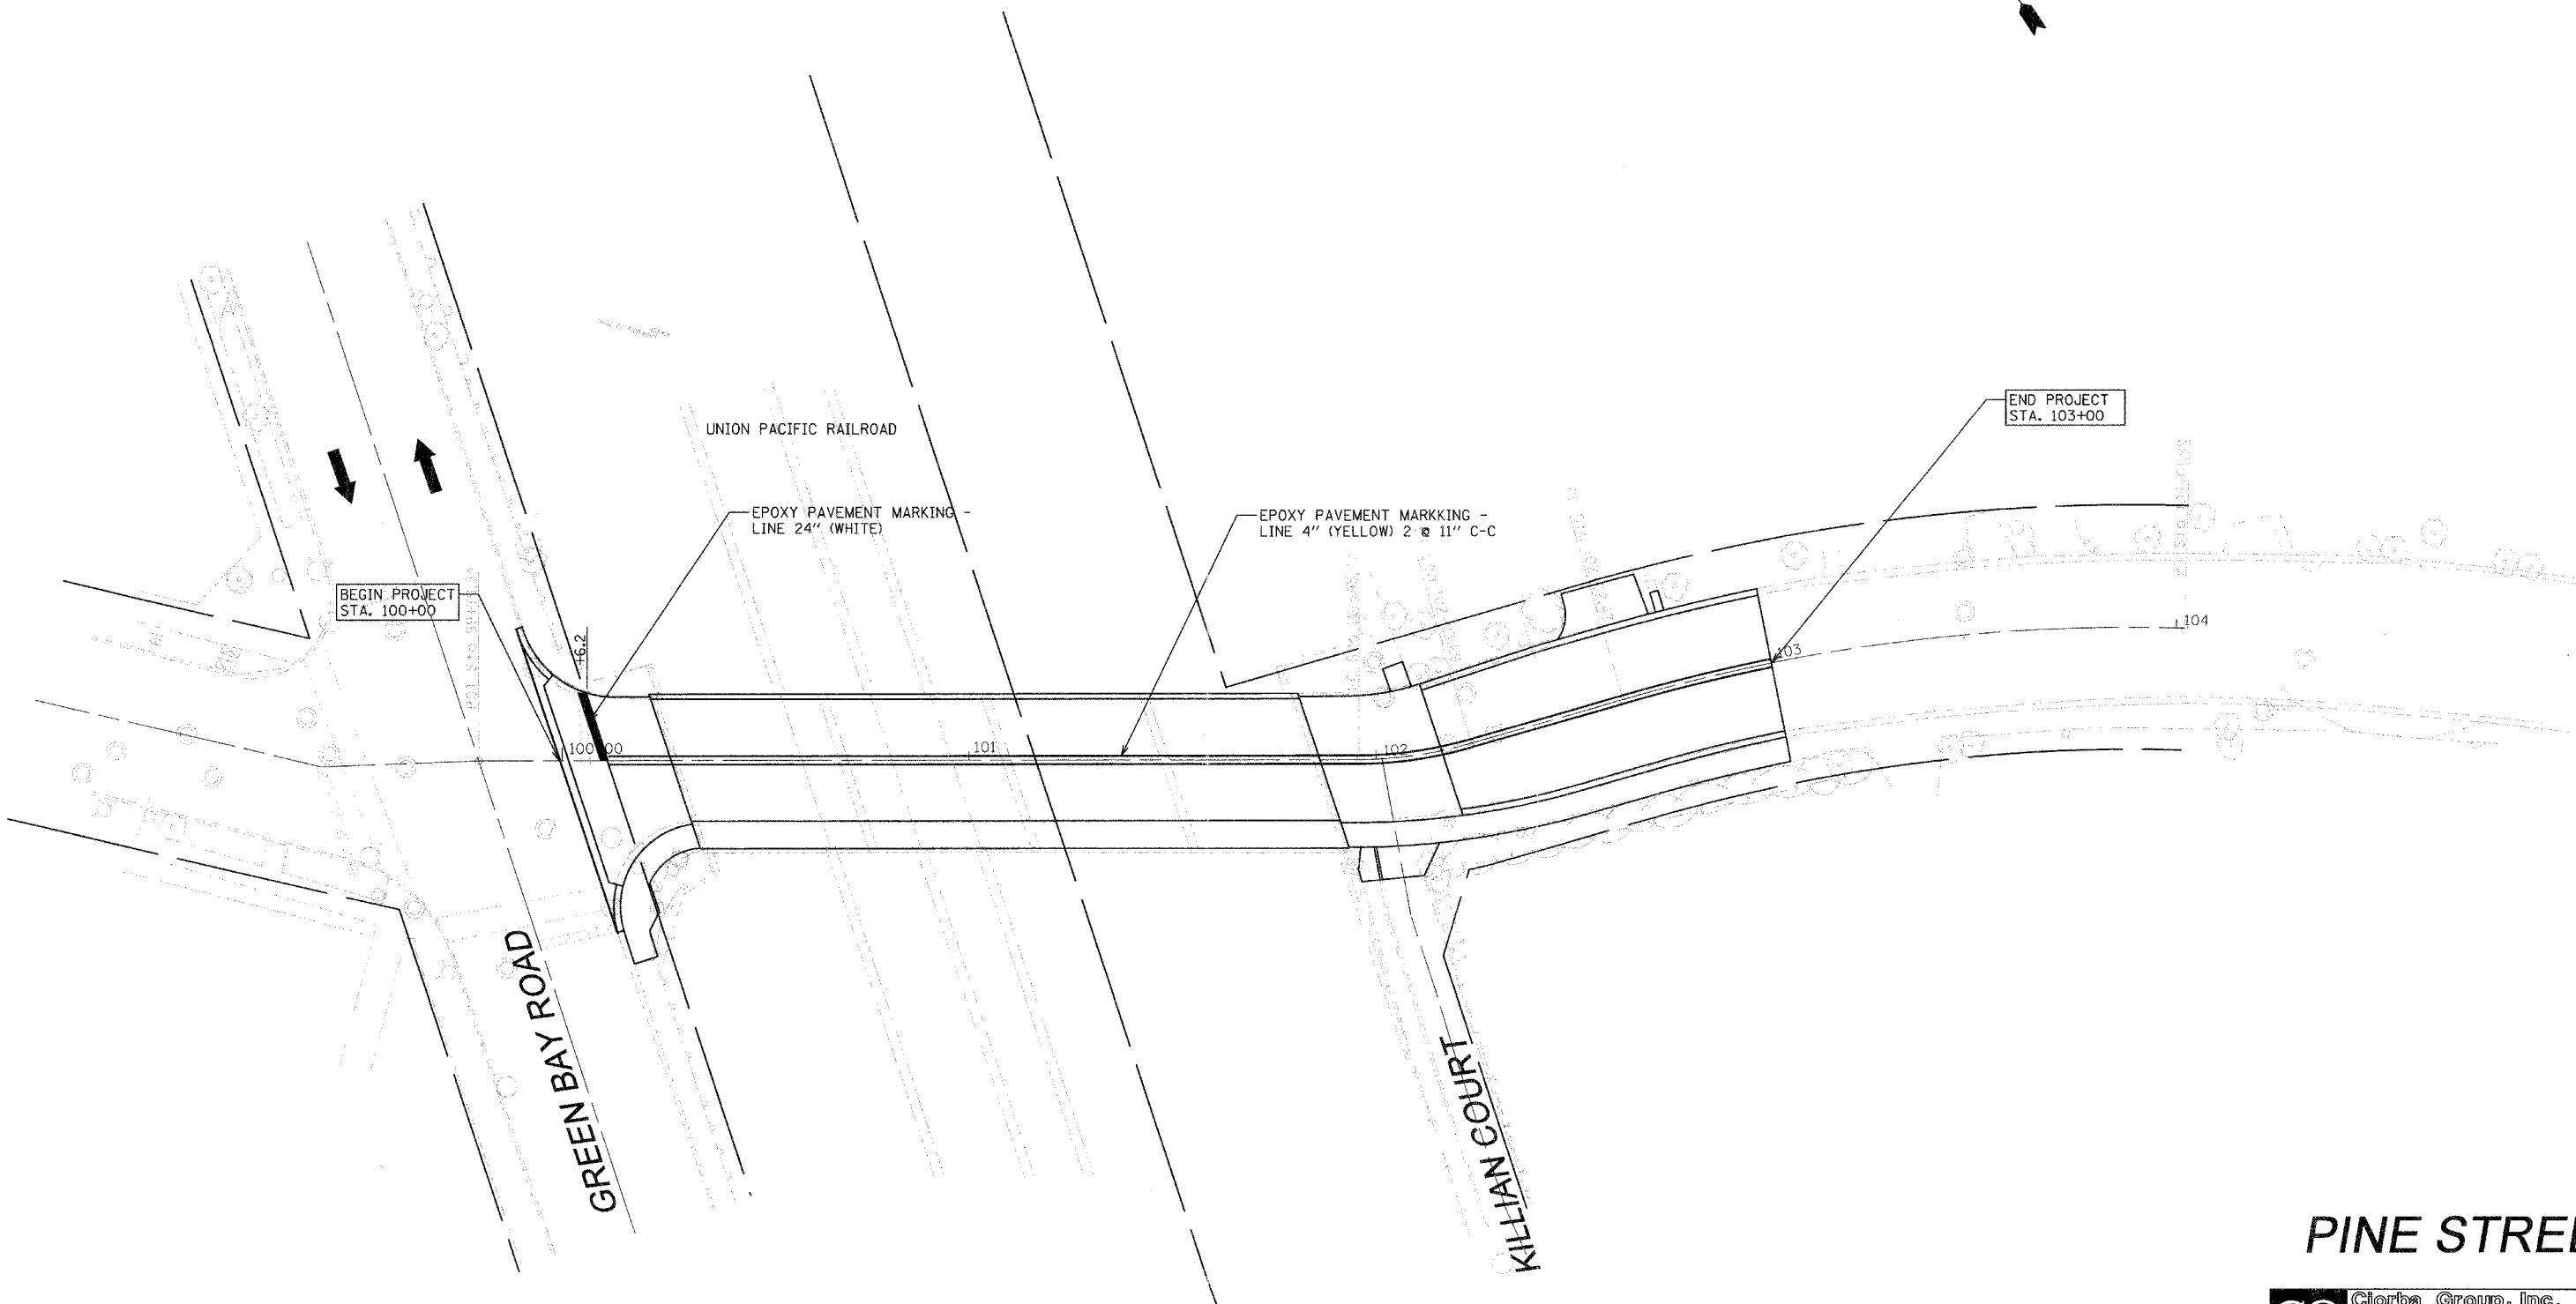


F.A. RTE.	SECTION	COUNTY	TOTAL SHEETS	SHEET NO.
	00-00094-03-BR	COOK	69	17
STA. 100+00		TO STA. 103+00		
FED. ROAD DIST. NO. _		ILLINOIS FED. AID PROJECT		
CONTRACT NO. 83850				

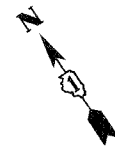

PINE STREET

CG Ciorba Group, Inc.
 CONSULTING ENGINEERS
 9507 North Cumberland Avenue, Suite 402 Chicago, Illinois 60656
 Tel. 773.775.4009 Fax 773.775.4014 Email chicago@ciorba.com

REVISIONS	
NAME	DATE

VILLAGE OF WINNETKA
 PINE STREET OVER UNION PACIFIC R.R.
 PROPOSED STRIPING

SCALE: 1"=20'
 DATE: MARCH 2006

DRAWN BY: EAB
 CHECKED BY: MRJ

12-11-07/06/06