


F.A. RTE.	SECTION	COUNTY	TOTAL SHEETS	SHEET NO.
	00-00094-03-BR	COOK	69	18
STA.	200+00	TO STA.	202+40	
FED. ROAD DIST. NO.	ILLINOIS	FED. AID PROJECT		
CONTRACT NO. 83850				

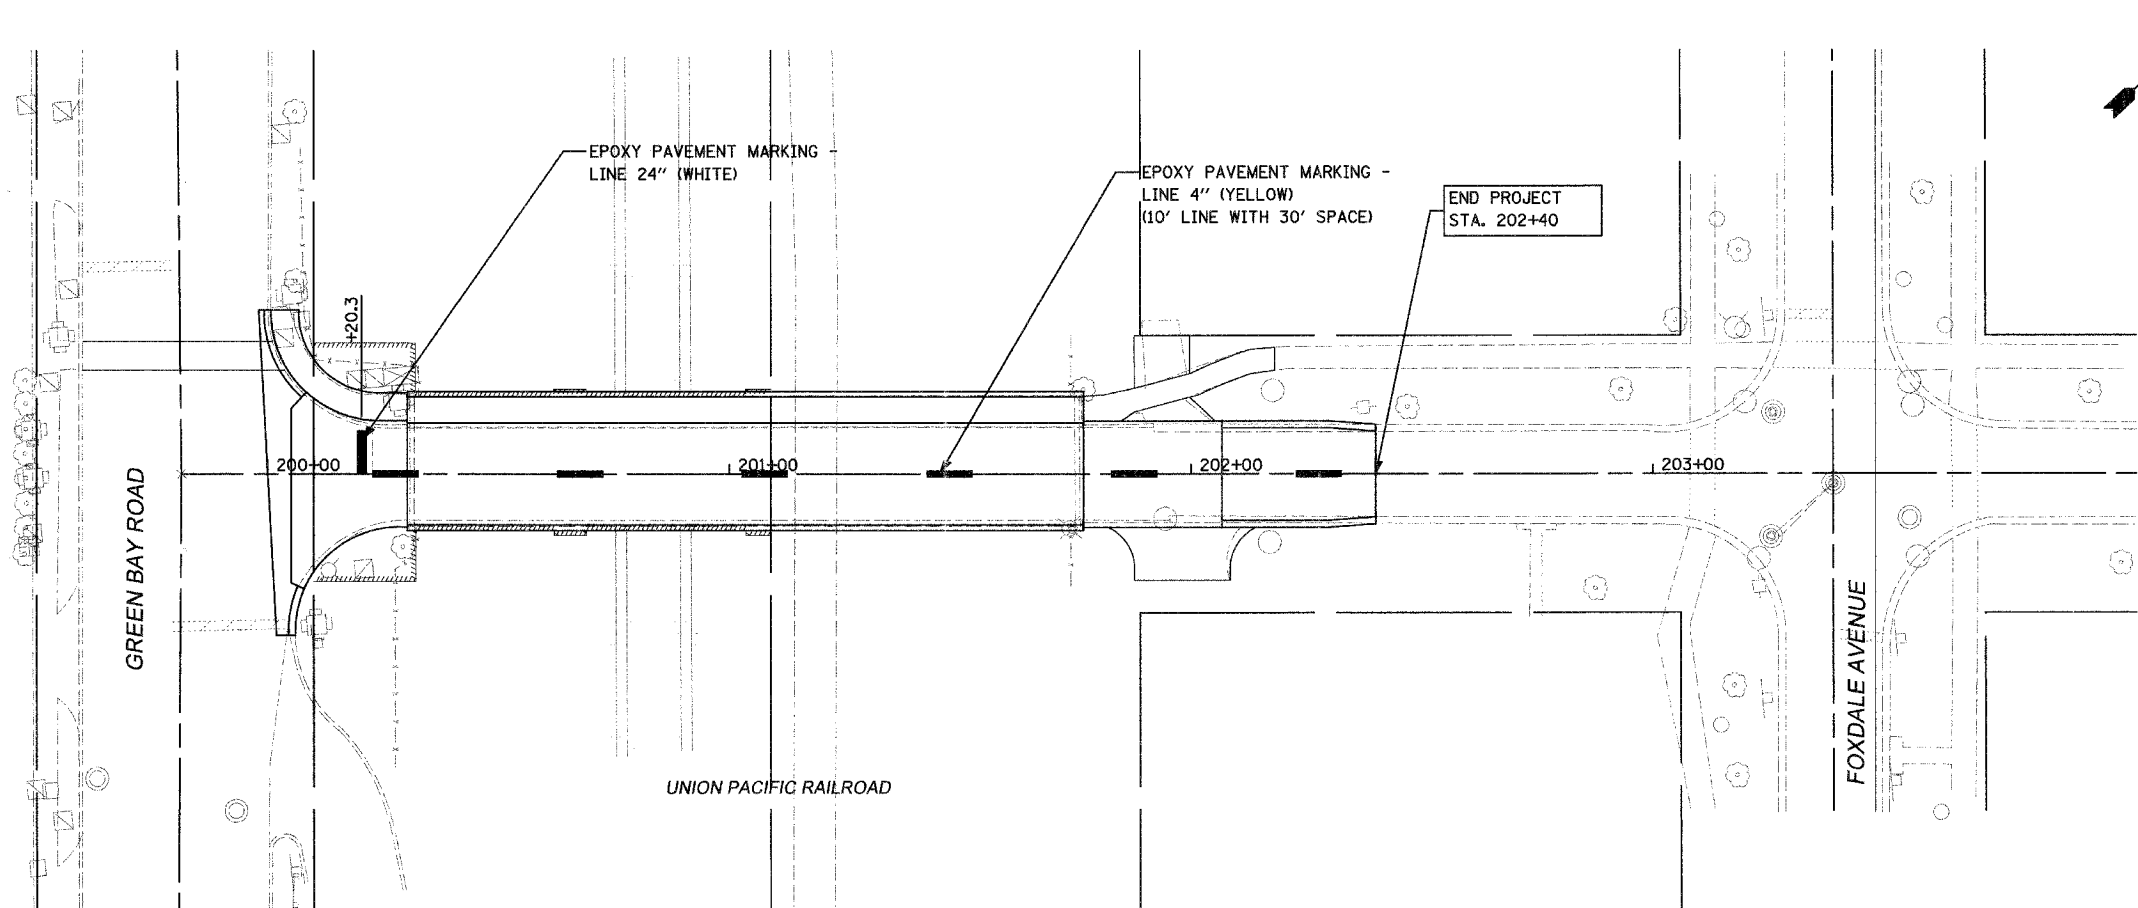

# ELDORADO STREET

**CG** Giorba Group, Inc.  
 CONSULTING ENGINEERS  
 5507 North Cumberland Avenue, Suite 402 Chicago, Illinois 60656  
 Tel. 773.775.4009 Fax 773.775.4014 Email chicago@giorba.com

VILLAGE OF WINNETKA  
 ELDORADO STREET OVER UNION PACIFIC R.R.

PROPOSED STRIPING

SCALE: 1" = 20'  
 DATE: MARCH 2006

DRAWN BY: EAB  
 CHECKED BY: MRJ

REVISIONS	
NAME	DATE

P:\01-2006\03-03\03-03-01\03-03-01.dwg  
 2/28/06 10:28:01 AM  
 P:\01-2006\03-03\03-03-01\03-03-01.dwg  
 2/28/06 10:28:01 AM