


DETECTOR LOOP LAYOUT AT ELDORADO STREET

* INCIDENTAL TO PREFORMED DETECTOR LOOP

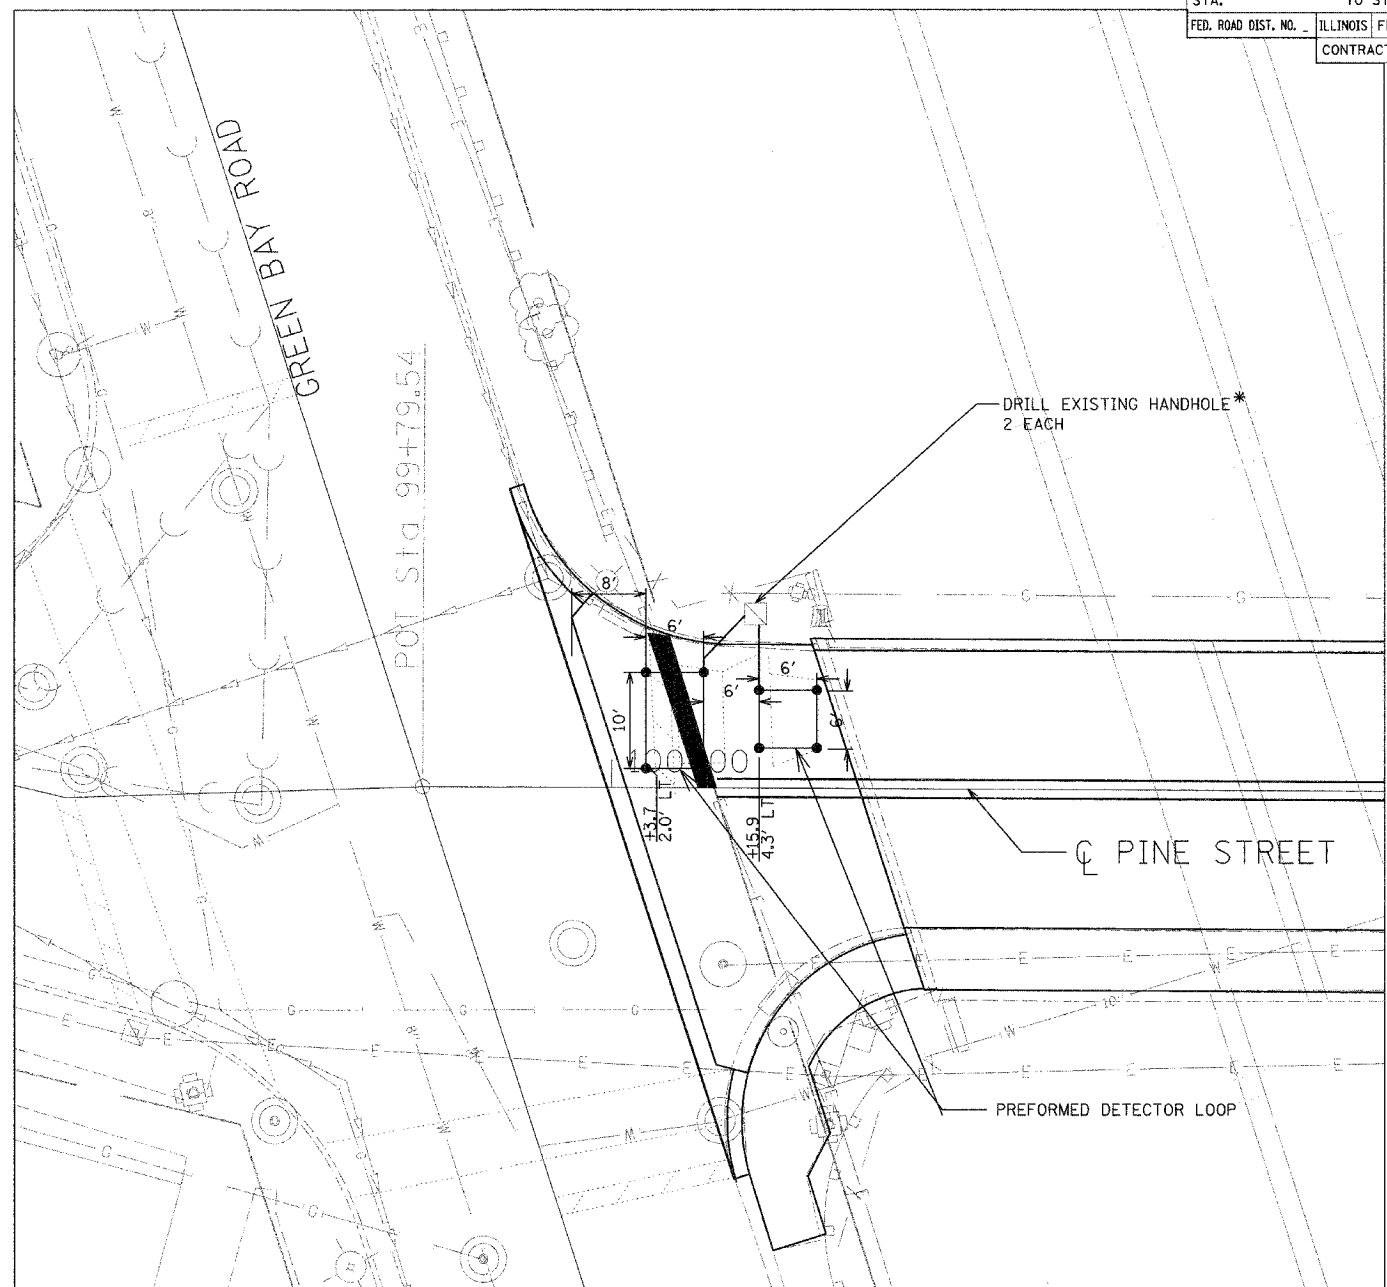

DETECTOR LOOP LAYOUT AT PINE STREET

SCHEDULE OF QUANTITIES

UNIT	PAY ITEM	QUANTITY
FOOT	PREFORMED DETECTOR LOOP	65
EACH	HANDHOLE TO BE ADJUSTED WITH NEW FRAME AND COVER	1
EACH	MAINTENANCE OF EXISTING TRAFFIC SIGNAL INSTALLATION	1

SCHEDULE OF QUANTITIES

UNIT	PAY ITEM	QUANTITY
FOOT	PREFORMED DETECTOR LOOP	65
EACH	MAINTENANCE OF EXISTING TRAFFIC SIGNAL INSTALLATION	1

REVISIONS	
NAME	DATE

CC **Giorba Group, Inc.**
CONSULTING ENGINEERS
5507 North Cumberland Avenue, Suite 402 Chicago, Illinois 60656
Tel. 773.775.4009 Fax 773.775.4014 Email chicago@clorba.com

VILLAGE OF WINNETKA
ELDORADO STREET OVER UNION PACIFIC R.R.
PINE STREET OVER UNION PACIFIC R.R.

PROPOSED DETECTOR LOOP DETAILS

SCALE: 1"=10'
DATE: APRIL 2006

DRAWN BY: EAB
CHECKED BY: MRJ