


PLAN

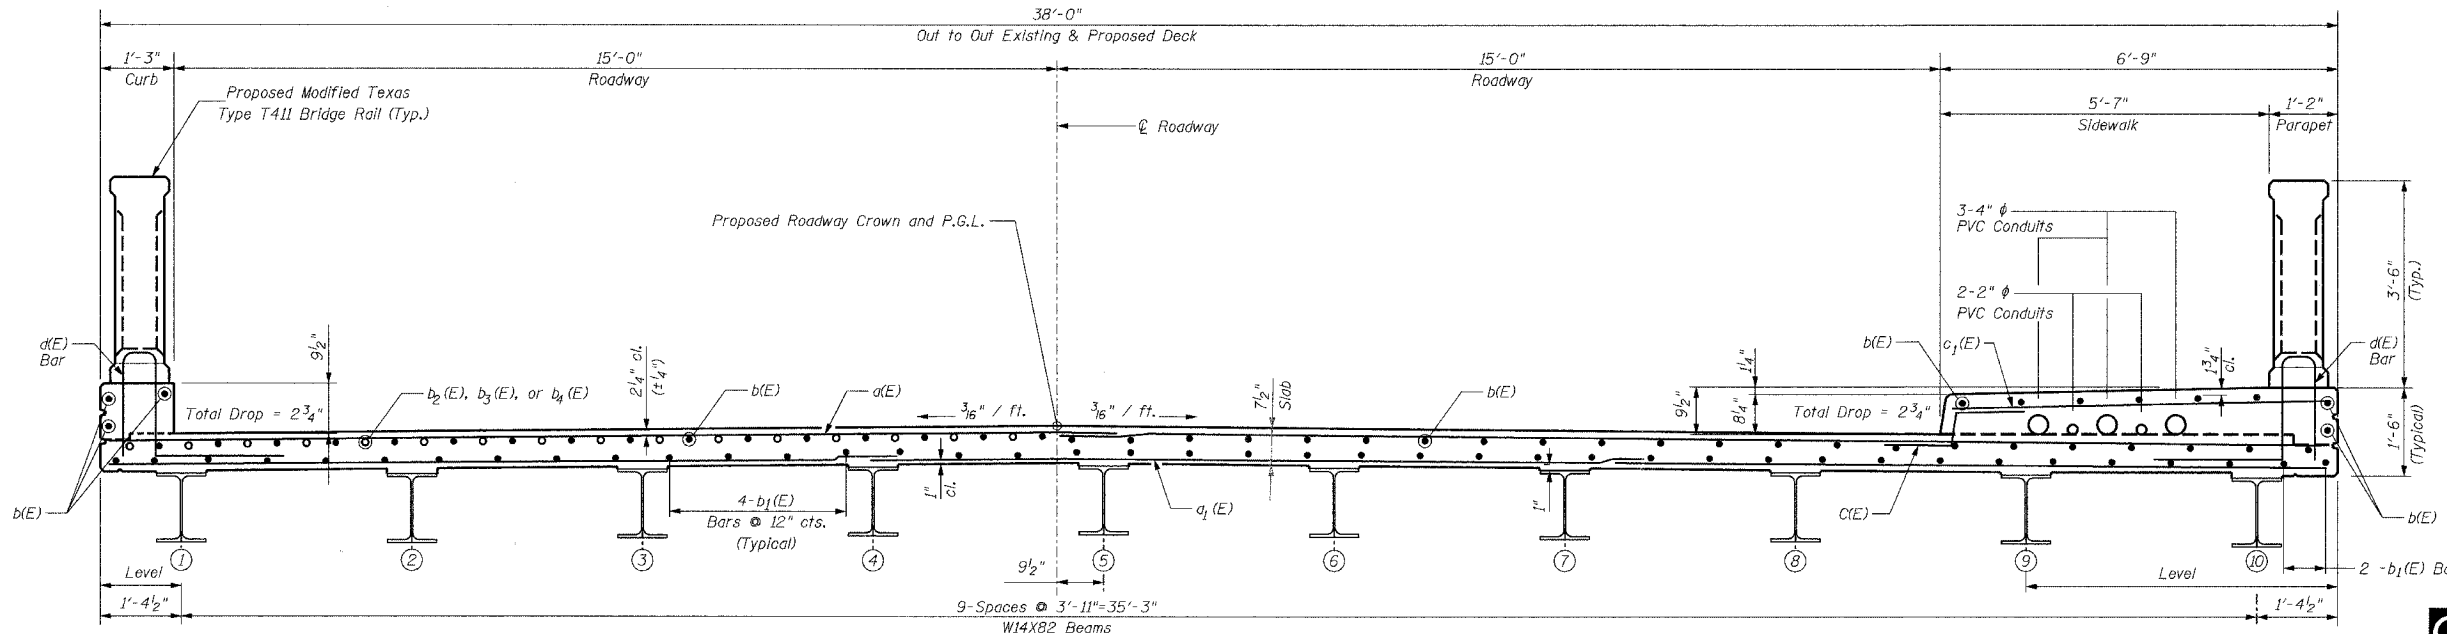

PROPOSED CROSS SECTION
(Looking East)

Notes:
 See sheet SA-8 for superstructure details & Bill of Materials.
 Reinforcement bars designated (E) shall be epoxy coated.
 Bars indicated thus 20X3-#5 etc. indicates 20 lines of bars with 3 lengths per line.
 See sheet SA-9 for parapet reinforcement.
 See sheet SA-8 for Section A-A.

Bar Size	Min. Lap
#4	1'-1"
#5	1'-4"
#6	1'-7"

REVISIONS	
NAME	DATE

CC **Clorba Group, Inc.**
 CONSULTING ENGINEERS
 5607 NORTH CUMBERLAND AVENUE - CHICAGO, ILLINOIS 60630 - (773) 775-6009

VILLAGE OF WINNETKA, ILLINOIS
 DECK REINFORCEMENT PLAN AND CROSS SECTION
 PINE STREET OVER THE UNION PACIFIC R.R.
 R.R. MILE POST 16.89 KENOSHA SUBDIVISION
 COOK COUNTY STA. 101+09.96
 STRUCTURE NO. 016-8259

SCALE: NONE
 DATE: JUNE 2006
 FILE: 3278

DRAWN BY: RCD
 DESIGN BY: BWS
 CHECKED BY: SCB

DATE: 7/20/2006
 FILENAME: N:\PROJ\3278\CAD\Final_plan_rev\3278-Pine-dkase01.dgn