


F.A. RTE.	SECTION	COUNTY	TOTAL SHEETS	SHEET NO.
	00-00094-03-BR	COOK	69	45
STA.	TO STA.			
FED. ROAD DIST. NO. 1	ILLINOIS	FED. AID PROJECT		
Sheet SB-3 of SB-22			CONTRACT	83850

When cantilever forming brackets are used, the work shall be done according to Article 503.06, except as modified below and in the details shown on this sheet.

The finishing machine rails shall be placed on the top flange of the exterior beams.

The beams or girders, supporting cantilever forming brackets, shall be tied together at 4 foot intervals.

For Standard construction, or Stage Construction the Hardwood bracing materials shall be placed as shown between webs of beams in each bay.

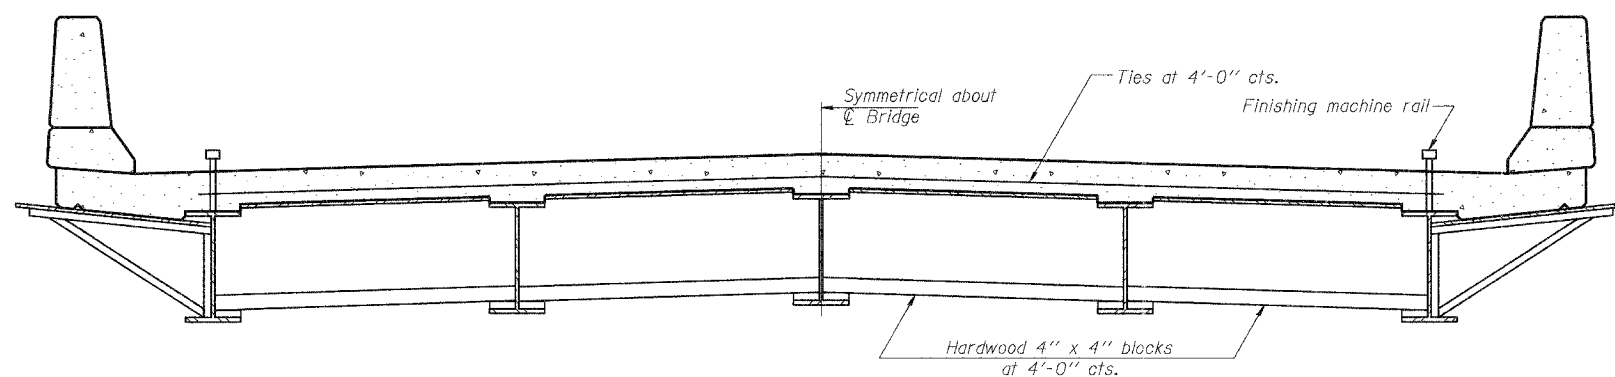

**FORM BRACES FOR  
STANDARD CONSTRUCTION**

**CANTILEVER FORMING BRACKETS  
FOR SUPERSTRUCTURES WITH  
W27 BEAMS AND SMALLER**

**CG** Ciorba Group, Inc.  
CONSULTING ENGINEERS  
5507 NORTH CUMBERLAND AVENUE :: CHICAGO, ILLINOIS 60656 :: (773) 775-4009

REVISIONS	
NAME	DATE

VILLAGE OF WINNETKA, ILLINOIS  
CANTILEVER FORMING BRACKETS  
ELDORADO STREET OVER THE UNION PACIFIC R.R.  
R.R. MILE POST 17.26 KENOSHA SUBDIVISION  
COOK COUNTY STA. 201+07.21  
STRUCTURE NO. 016-8260

SCALE: NONE DRAWN BY: RCD  
DATE: MARCH 2006 DESIGN BY: BWS  
FILE: 3278 CHECKED BY: SCD

DATE: 3/9/2006  
FILENAME: c:\proj\3278\eldorado\design\structural\_eldorado\_3278\_cad\final\_plan\3278-eldo-cnfb01.dgn

SB-1 10-22-04