



F.A. RTE.	SECTION	COUNTY	TOTAL SHEETS	SHEET NO.
	00-00094-03-BR	COOK	69	58
STA.	TO STA.			
FED. ROAD DIST. NO. 1	ILLINOIS	FED. AID PROJECT		
Sheet SB-16 of SB-22			CONTRACT 83850	

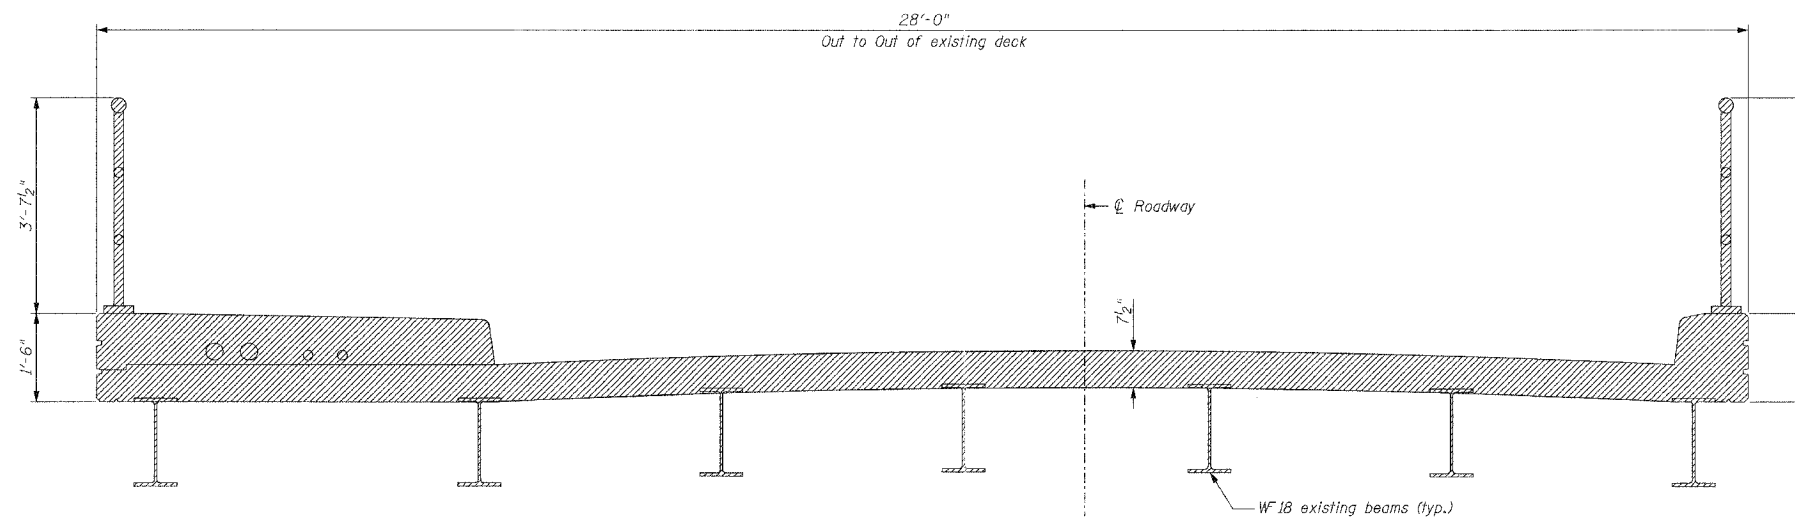

**CROSS SECTION**

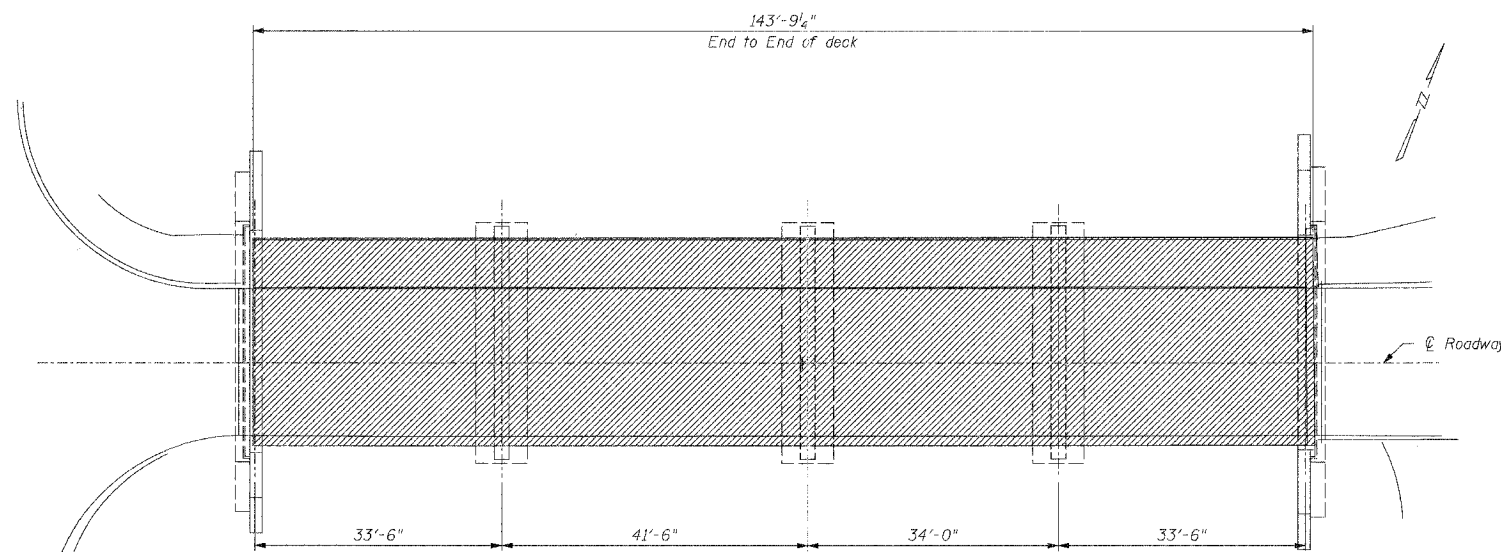

**PLAN**

**BILL OF MATERIAL**

Item	Unit	Quantity
Removal of Existing Structures	L. Sum	1

**LEGEND:**

To Be Removed

REVISIONS	
NAME	DATE

**Ciorba Group, Inc.**  
CONSULTING ENGINEERS  
5507 NORTH CUMBERLAND AVENUE :: CHICAGO, ILLINOIS 60656 :: (773) 775-4009

VILLAGE OF WINNETKA, ILLINOIS  
LIMITS OF REMOVAL  
ELDORADO STREET OVER THE UNION PACIFIC R.R.  
R.R. MILE POST 17.26 KENOSHA SUBDIVISION  
COOK COUNTY STA. 201+07.21  
STRUCTURE NO. 016-8260

SCALE: NONE DRAWN BY: RCD  
DATE: MARCH 2006 DESIGN BY: BWS  
FILE: 3278 CHECKED BY: SCD