
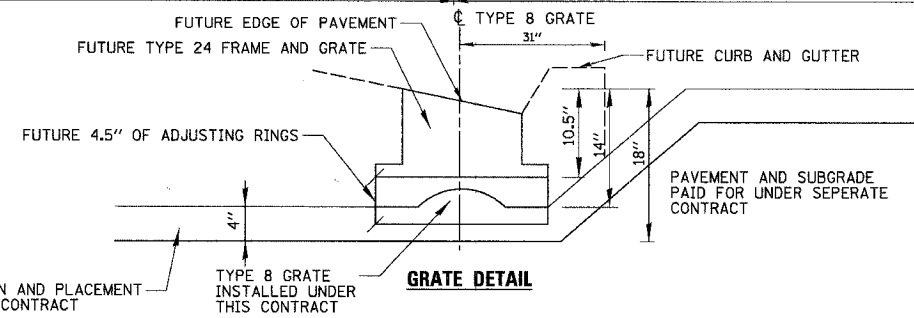
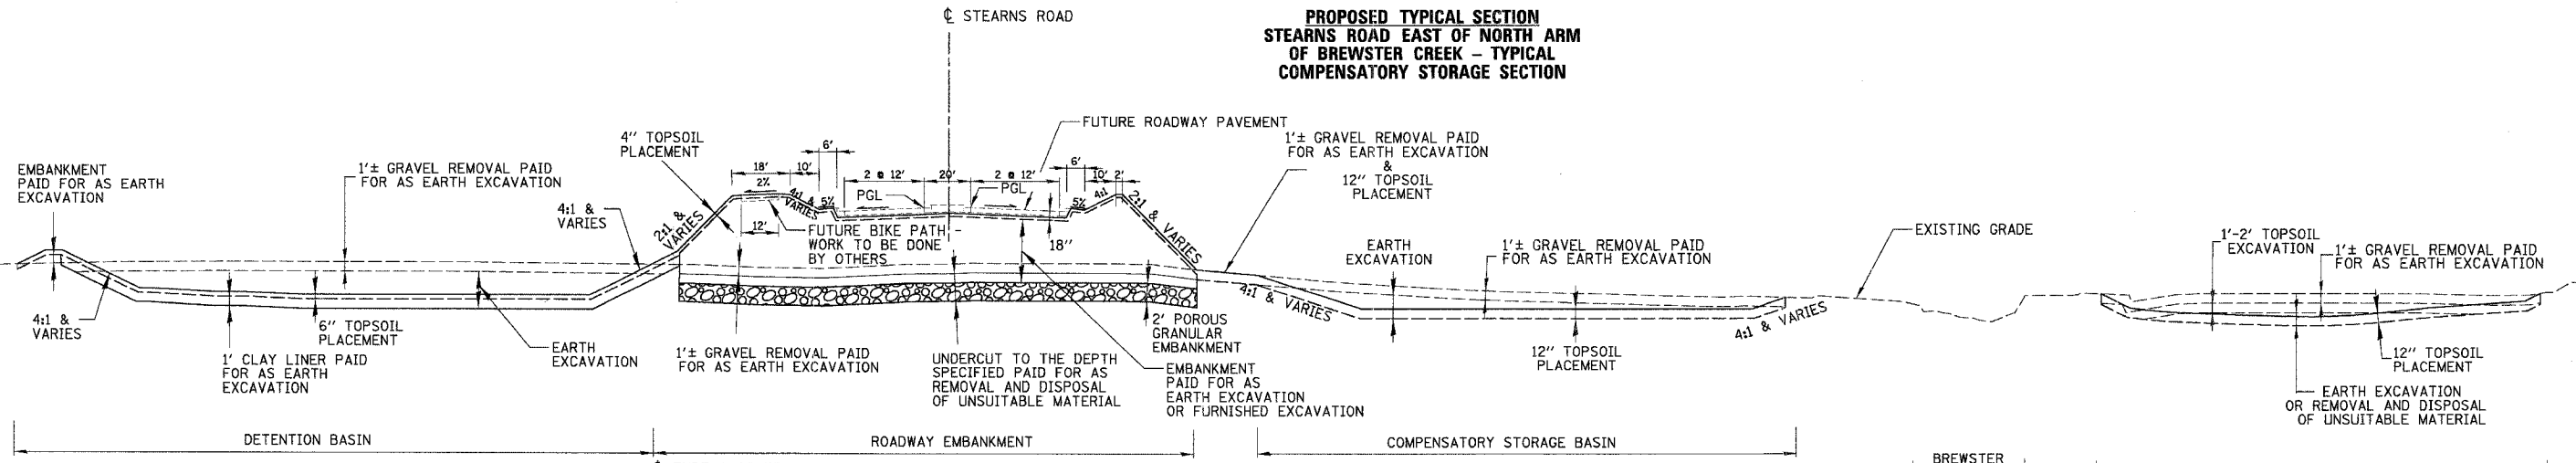
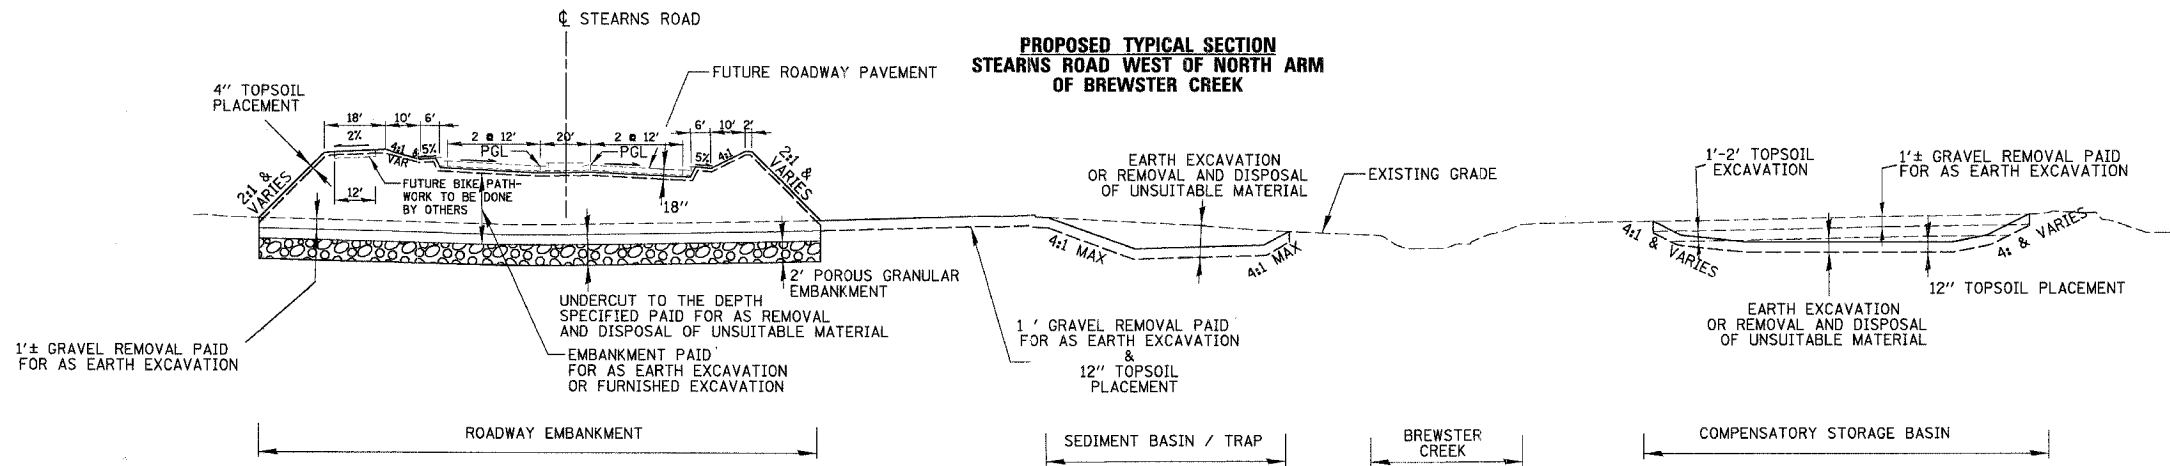


CONTRACT NO. 83862

F.A.P. RTE.	SECTION	COUNTY	TOTAL SHEETS	SHEET NO.
361	06-00214-03-BR	KANE	52	06
STA.		TO STA.		
FED. ROAD DIST. NO. 1		ILLINOIS FED. AID PROJECT		

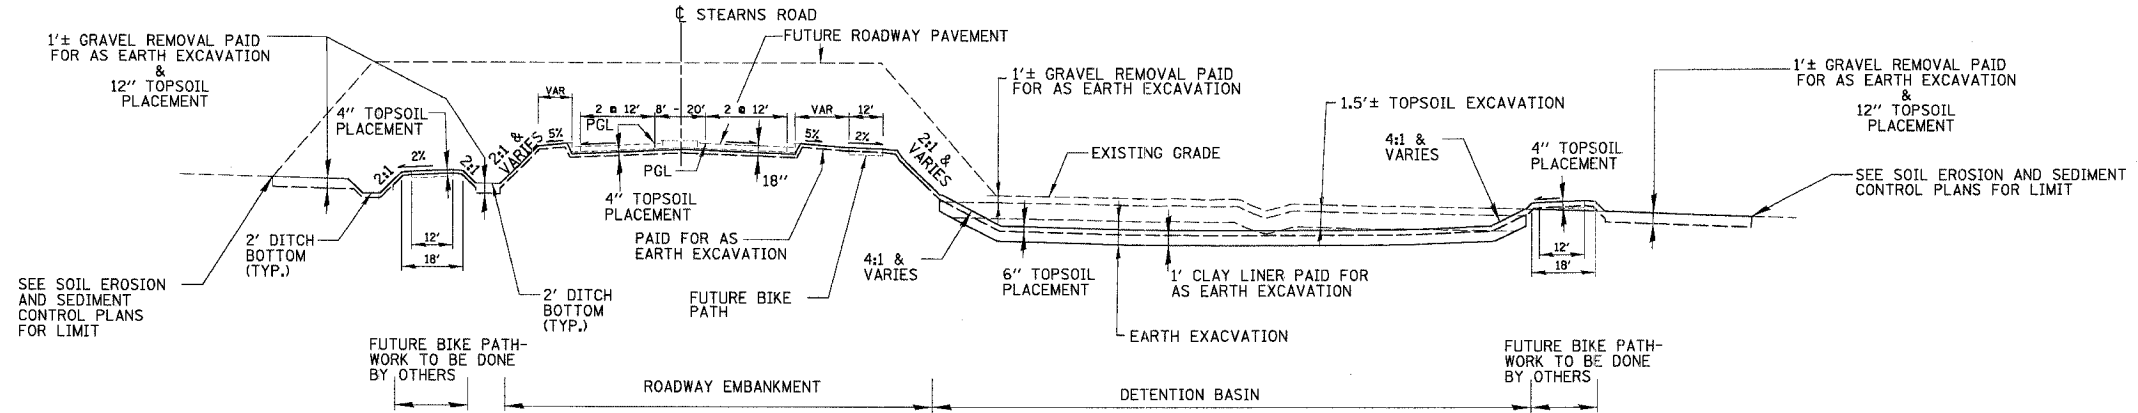

**PROPOSED TYPICAL SECTION
STEARNS ROAD EAST OF NORTH ARM
OF BREWSTER CREEK - TYPICAL
DETENTION BASIN SECTION**

REVISIONS	
NAME	DATE

ILLINOIS DEPARTMENT OF TRANSPORTATION
PROPOSED TYPICAL SECTIONS

SCALE: VERT. NOT TO SCALE
HORIZ. DATE: 9/13/2006

DRAWN BY: GT
CHECKED BY: MCW

CHRISTOPHER B. BURKE ENGINEERING, LTD.
9575 W. Higgins Road, Suite 600
Rosemont, Illinois 60018
(847) 823-0500



PLOT DATE: 9/13/2006
FILE NAME: N:\NewAccount\84710RD\Civil\84711.dwg
PLOT SCALE: 1" = 10'
USER NAME: MCBURKE