
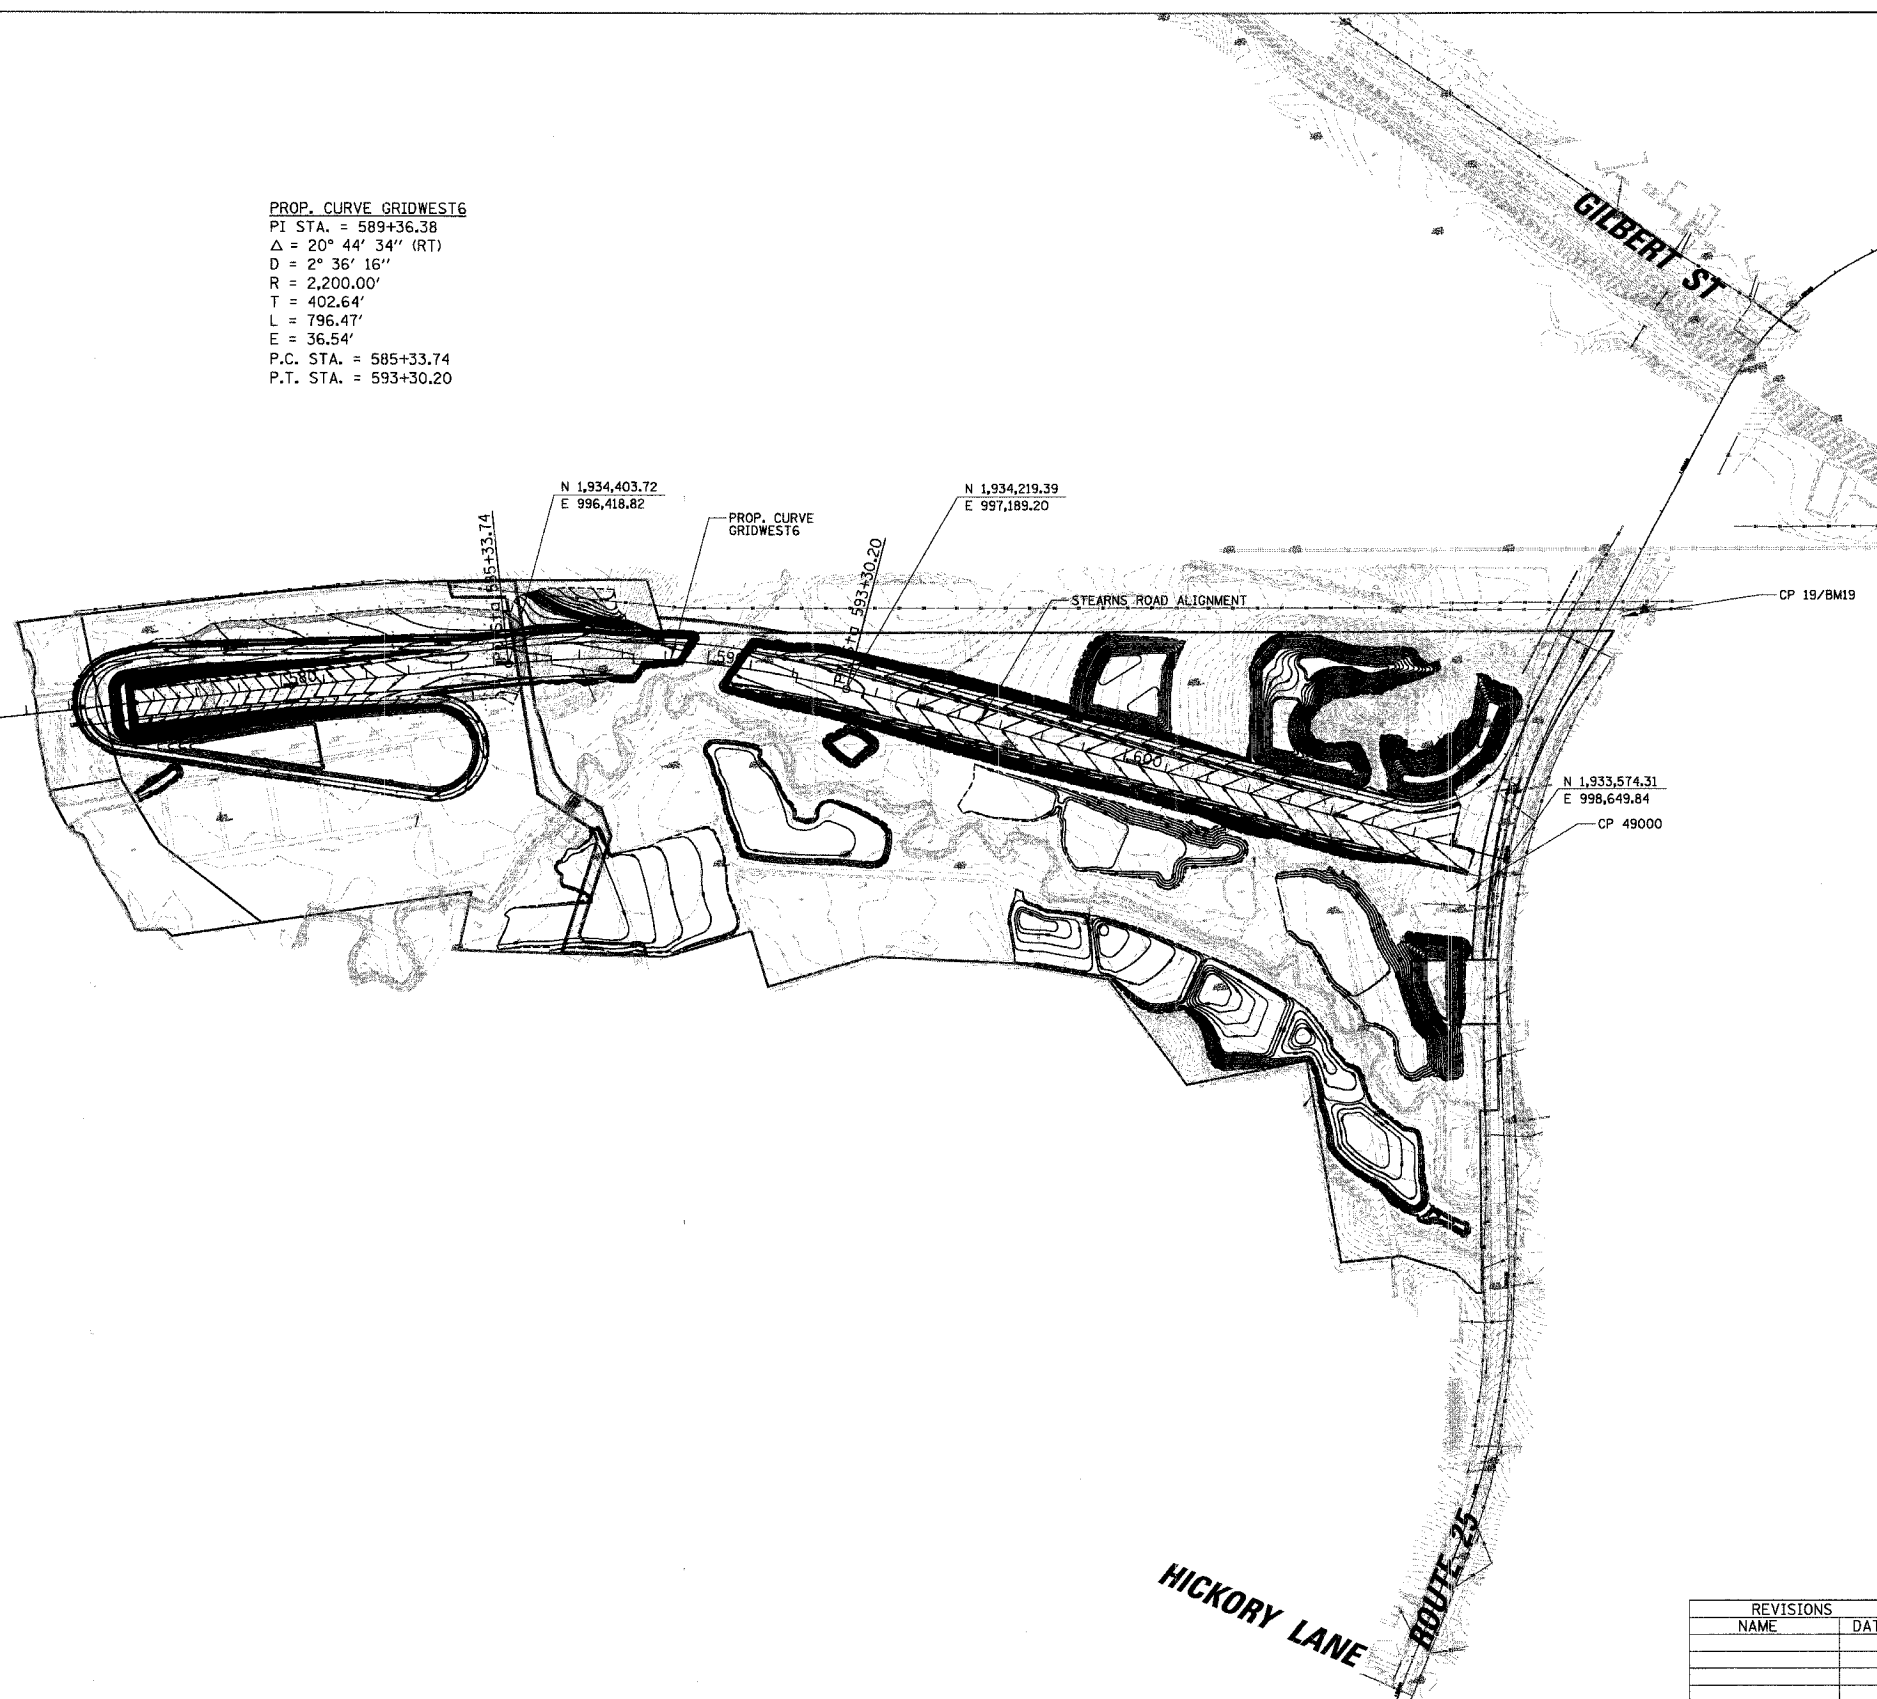


CONTRACT NO. 83862

| F.A.P. RTE. | SECTION | COUNTY | TOTAL SHEETS | SHEET NO. |
|---|----------------|---------|--------------|-----------|
| 361 | 06-00214-03-BR | KANE | 52 | 08 |
| STA. | | TO STA. | | |
| FED. ROAD DIST. NO. 1 ILLINOIS FED. AID PROJECT | | | | |

PROP. CURVE GRIDWEST6
 PI STA. = 589+36.38
 $\Delta = 20^\circ 44' 34''$ (RT)
 $D = 2^\circ 36' 16''$
 $R = 2,200.00'$
 $T = 402.64'$
 $L = 796.47'$
 $E = 36.54'$
 P.C. STA. = 585+33.74
 P.T. STA. = 593+30.20

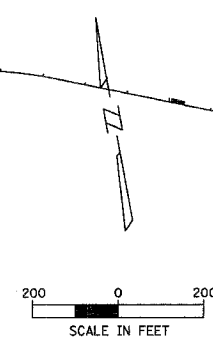

CHRISTOPHER B. BURKE ENGINEERING, LTD.
 9575 W. Higgins Road, Suite 600
 Rosemont, Illinois 60018
 (847) 823-0500



PLOT DATE = 9/13/2006
 FILE NAME = N:\kenneth\1014710R10\1014710R10.dwg
 PLOT SCALE = 200'
 USER NAME = bburke

| REVISIONS | |
|-----------|------|
| NAME | DATE |
| | |
| | |
| | |
| | |
| | |
| | |
| | |
| | |
| | |
| | |

ILLINOIS DEPARTMENT OF TRANSPORTATION
**ALIGNMENT, TIES
 & BENCHMARKS**
 SCALE: VERT. 1" = 200'
 HORIZ. 1" = 200'
 DATE: 9/13/2006
 DRAWN BY: _____
 CHECKED BY: _____