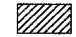



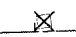

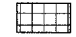

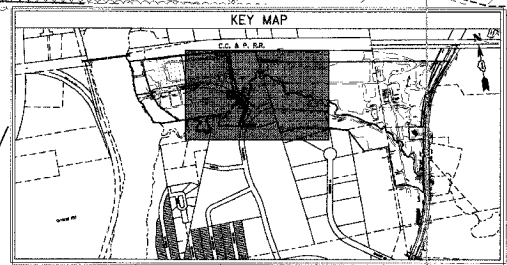
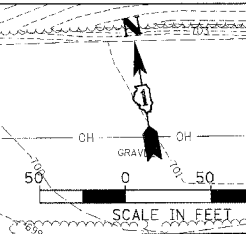
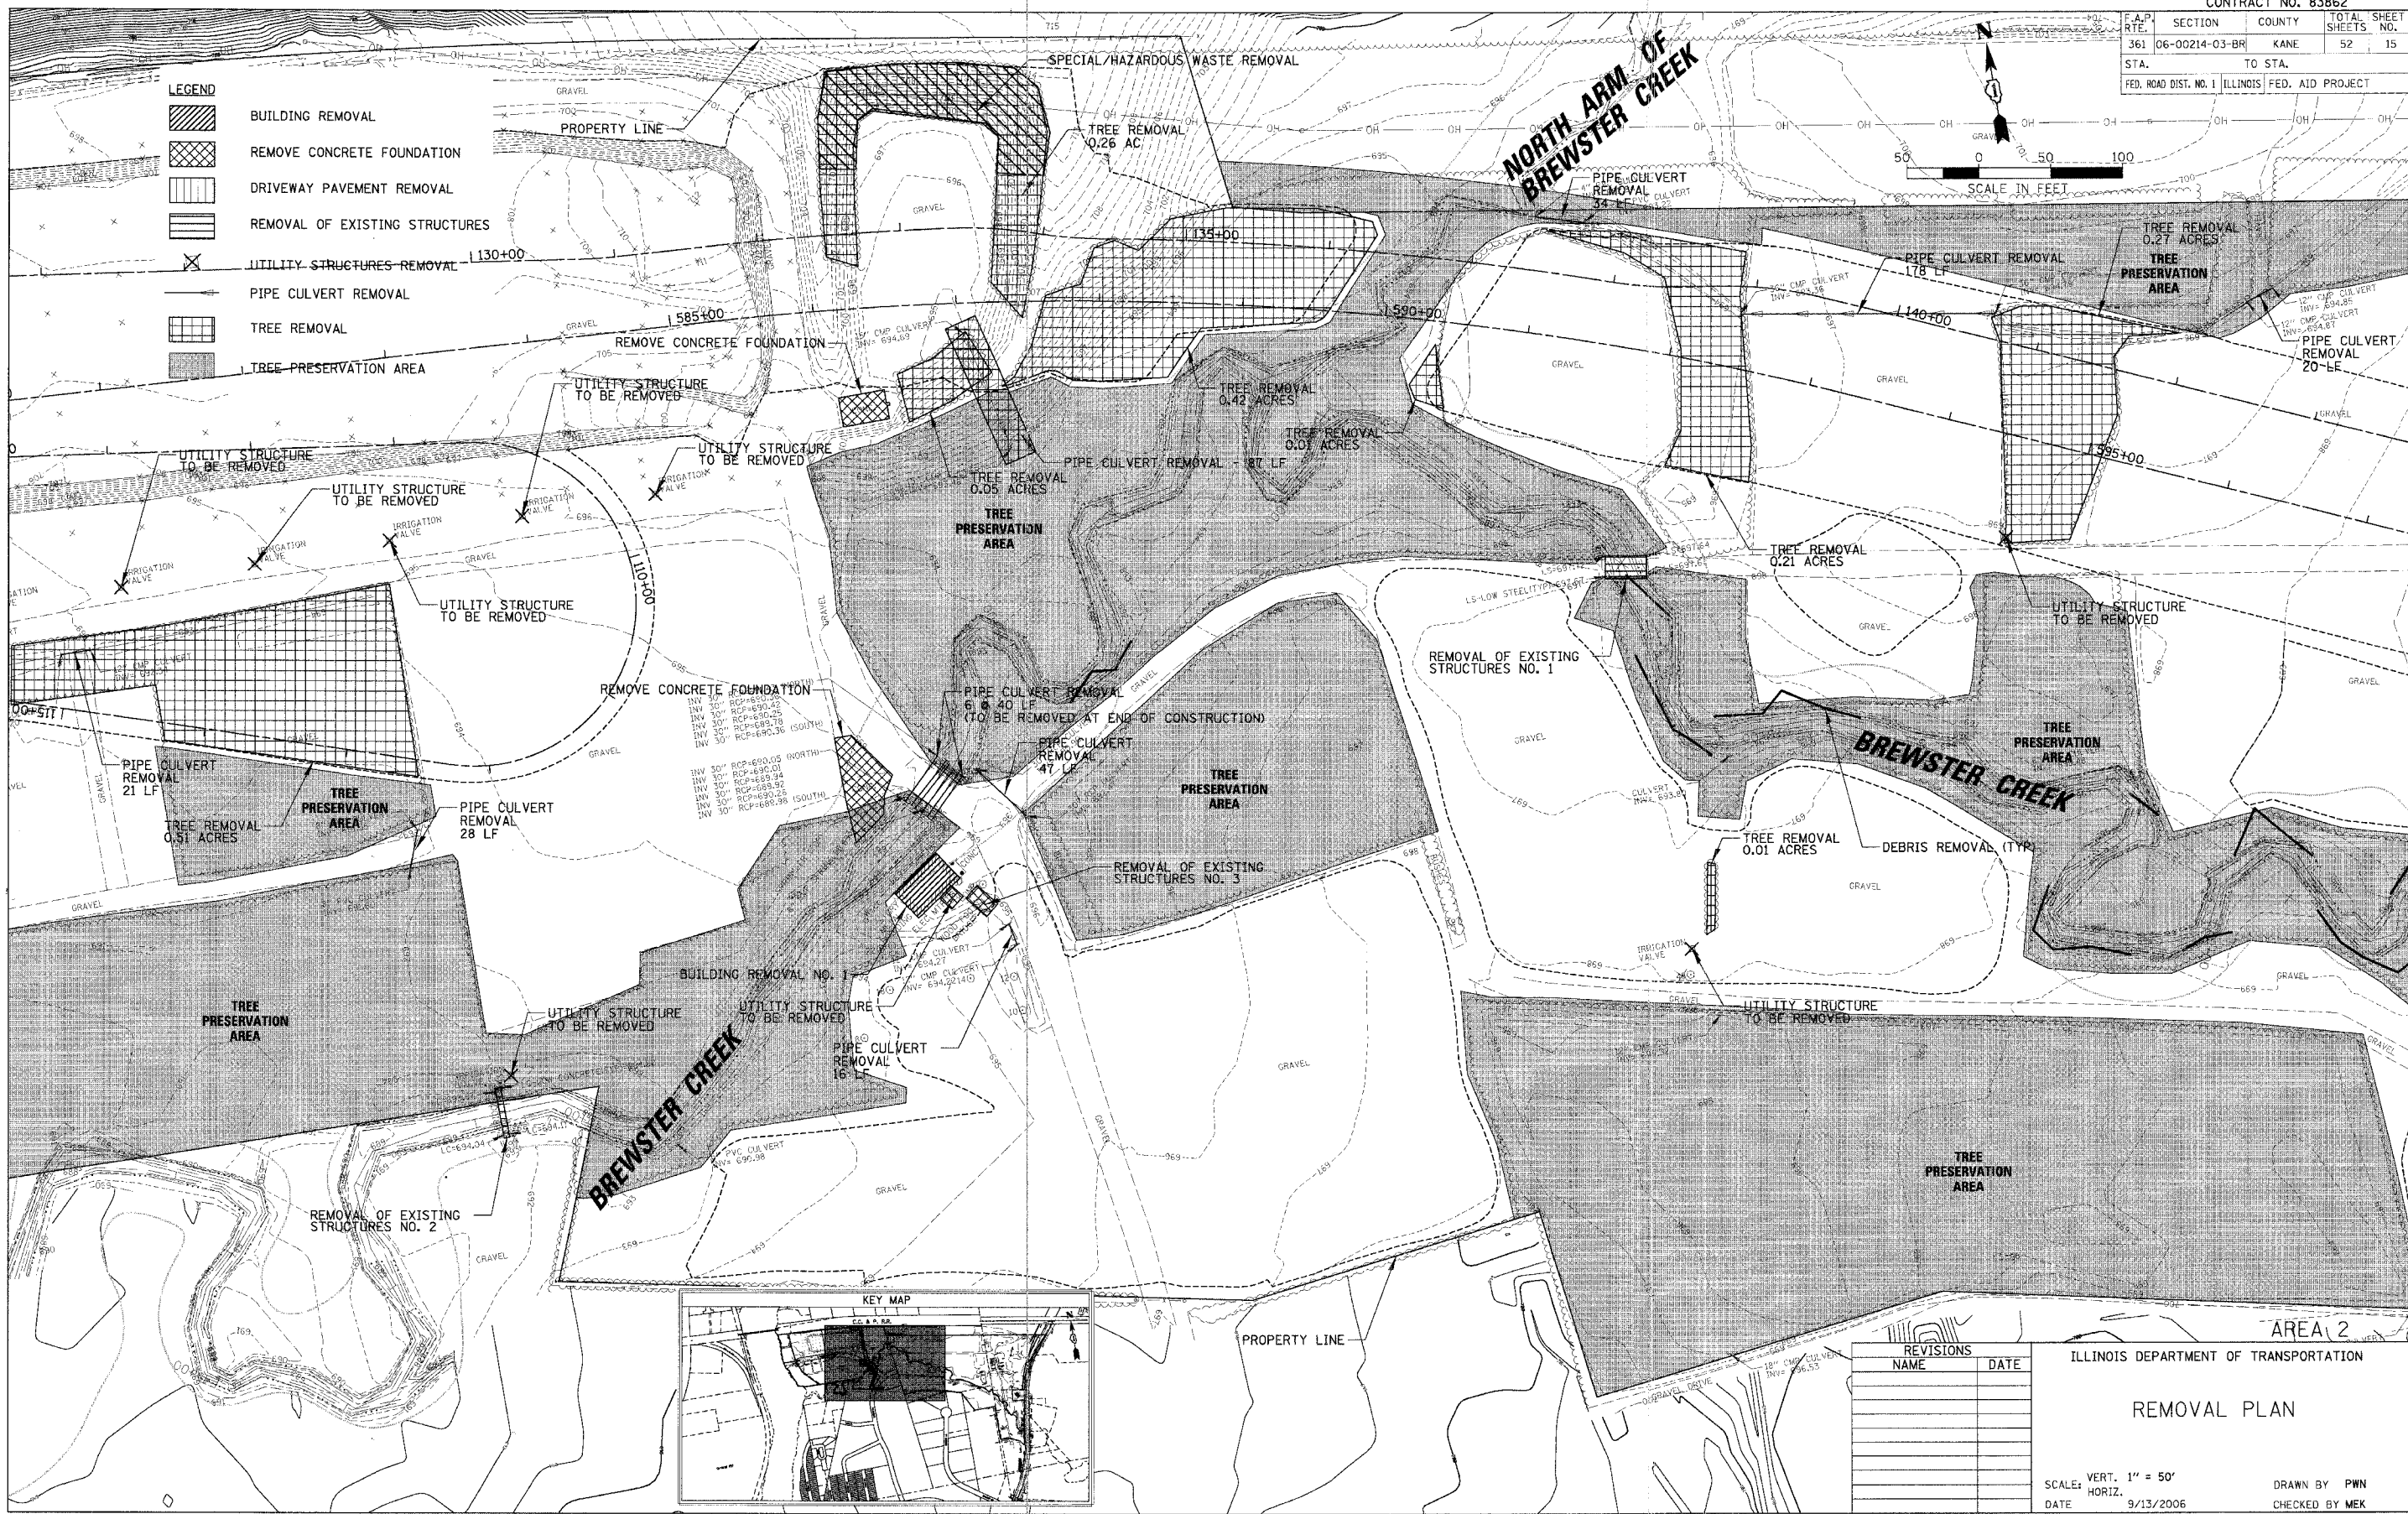


CONTRACT NO. 83862

F.A.P. RTE.	SECTION	COUNTY	TOTAL SHEETS	SHEET NO.
361	06-00214-03-BR	KANE	52	15
STA.		TO STA.		
FED. ROAD DIST. NO. 1 ILLINOIS FED. AID PROJECT				

**LEGEND**

-  BUILDING REMOVAL
-  REMOVE CONCRETE FOUNDATION
-  DRIVEWAY PAVEMENT REMOVAL
-  REMOVAL OF EXISTING STRUCTURES
-  UTILITY STRUCTURES TO BE REMOVED
-  PIPE CULVERT REMOVAL
-  TREE REMOVAL
-  TREE PRESERVATION AREA



REVISIONS	NAME	DATE

ILLINOIS DEPARTMENT OF TRANSPORTATION  
**REMOVAL PLAN**  
 VERT. 1" = 50'  
 HORIZ. SCALE: 1" = 50'  
 DATE: 9/13/2006  
 DRAWN BY: PWN  
 CHECKED BY: MEK

CHRISTOPHER B. BURKE ENGINEERING, LTD.  
 9575 W. Higgins Road, Suite 800  
 Rosemont, Illinois 60018  
 (847) 823-0500



PLOT DATE: 9/13/2006  
 FILE NAME: N:\Users\cburke\My Documents\83862\83862.DWG  
 USER NAME: CBURKE