
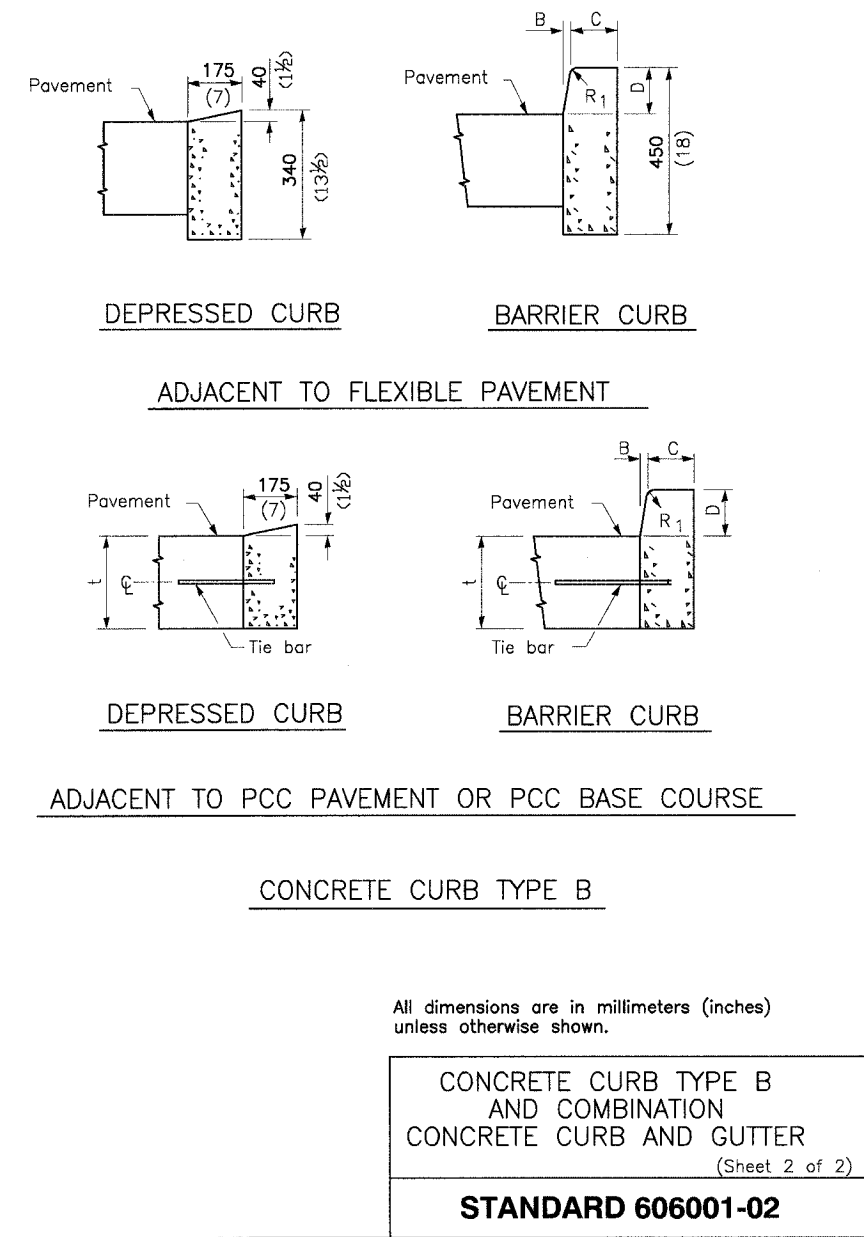


FAP RTE.	SECTION	COUNTY	TOTAL SHEETS	SHEET NO.
34B	04-00040-00-LS	COOK	31	16
F.H.W.A. REG.	ILLINOIS	PROJECT:	F-0348(02B)	
CONTRACT NUMBER 83863				

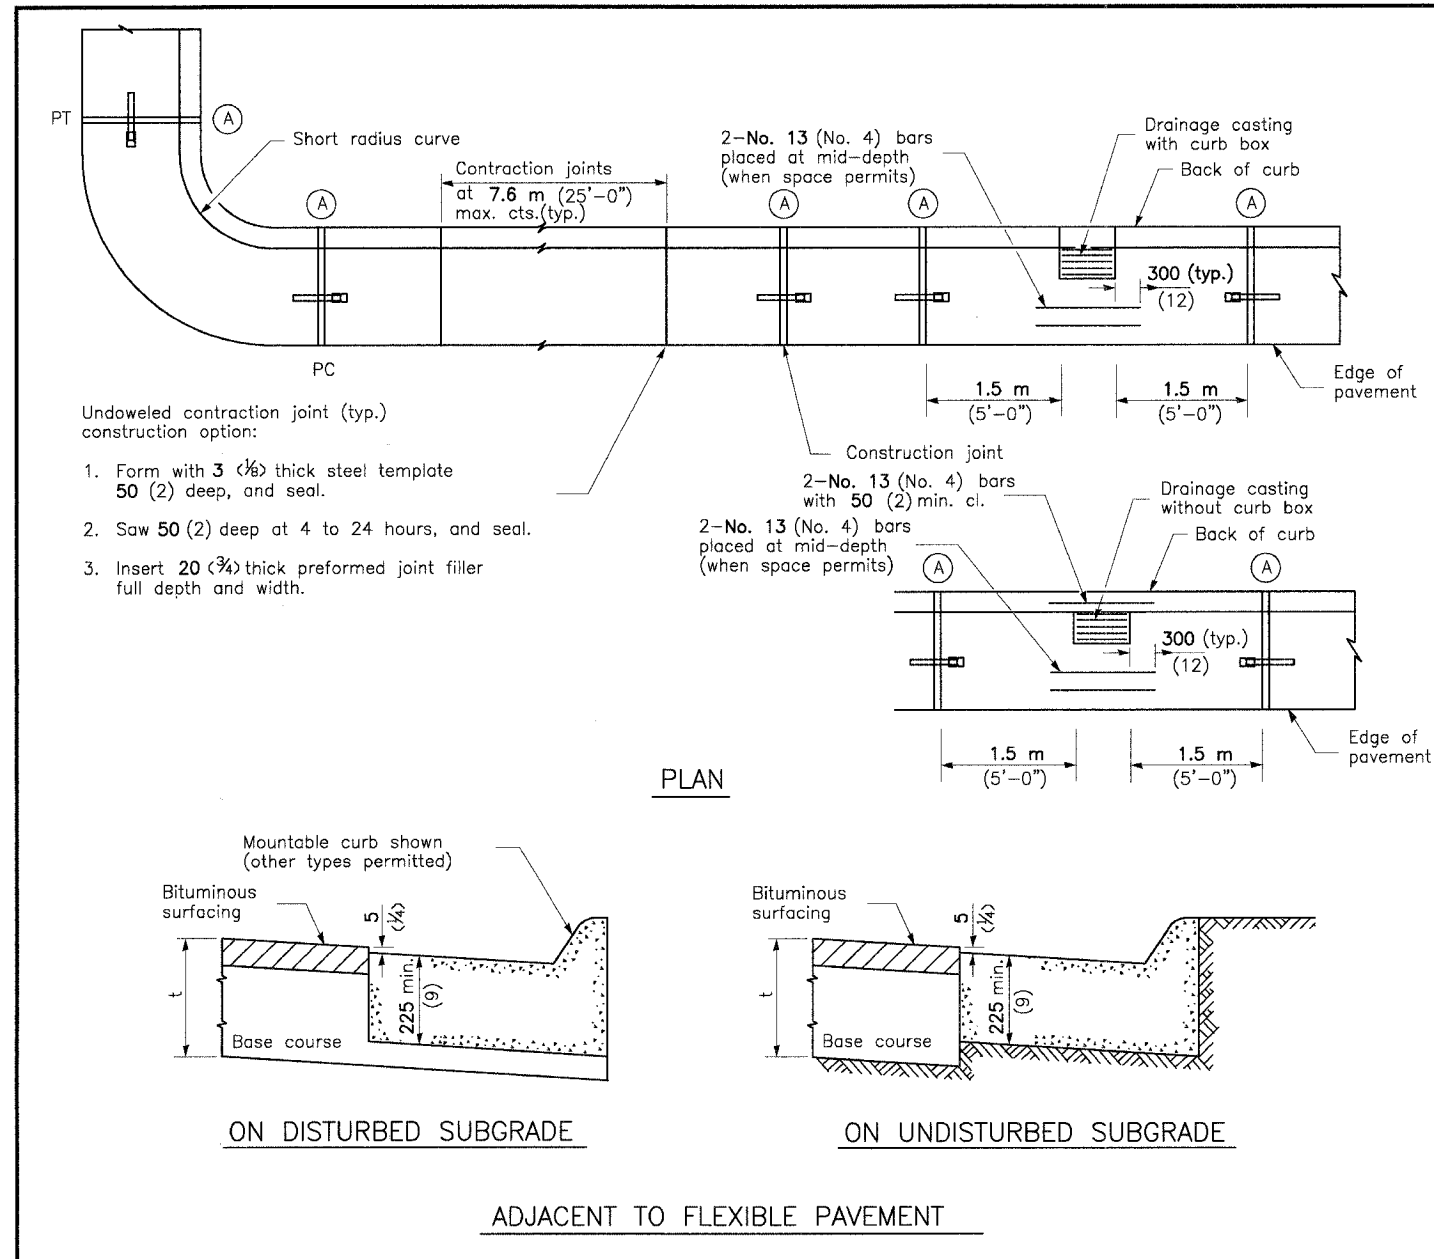

MORRIS ENGINEERING, INC.
 5100 S. LINCOLN • SUITE 100 • Lisle, ILLINOIS 60532
 PHONE: (630)271-0770 • EMAIL: ECIVIL.COM
 DWG LOCATION: H\04-PH\3004\PLANS-ENG\REV-1
 DRAWN BY: CJS/CMM FLD. BK. / PG. NO. :
 COMPLETION DATE: 4/26/06 JOB NO.: 04-PH-3004

HARLEM AVENUE MEDIAN IMPROVEMENTS			
DETAIL SHEET			
DATE	REVISIONS	BY	SHEET
1 6/1/06	PER IDOT 5/18/06	OSC	16 OF 31 SHEETS
2			
3			