



F.A.P. RTE.	SECTION	COUNTY	TOTAL SHEETS	SHEET NO.
1517	03-00247-00-BR	KANE	121	30
STA.	117+50	TO STA.	125+00	
FED. ROAD DIST. NO. 1	ILLINOIS HIGHWAY PROJECT			CONTRACT # 83867

LEGEND:
 DENOTES PROPOSED TOPSOIL FURNISH AND PLACE 6" AND SODDING, SALT TOLERANT

QUANTITIES:
 STA. 117+50 TO STA. 125+00
 TOPSOIL FURNISH AND PLACE 6": 856 SY
 SODDING, SALT TOLERANT: 856 AC

NOTES:

- PAVEMENT MARKINGS SHALL BE IN ACCORDANCE WITH THE "DISTRICTONE TYPICAL PAVEMENT MARKINGS" DETAIL SHEET.
- EXISTING SIGNS TO REMAIN SHALL BE PRESERVED
- ALL PAVEMENT MARKINGS PLACED ON CONCRETE SHALL BE EPOXY AND ALL PAVEMENT MARKINGS PLACED ON BITUMINOUS SHALL BE THERMOPLASTIC.

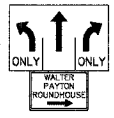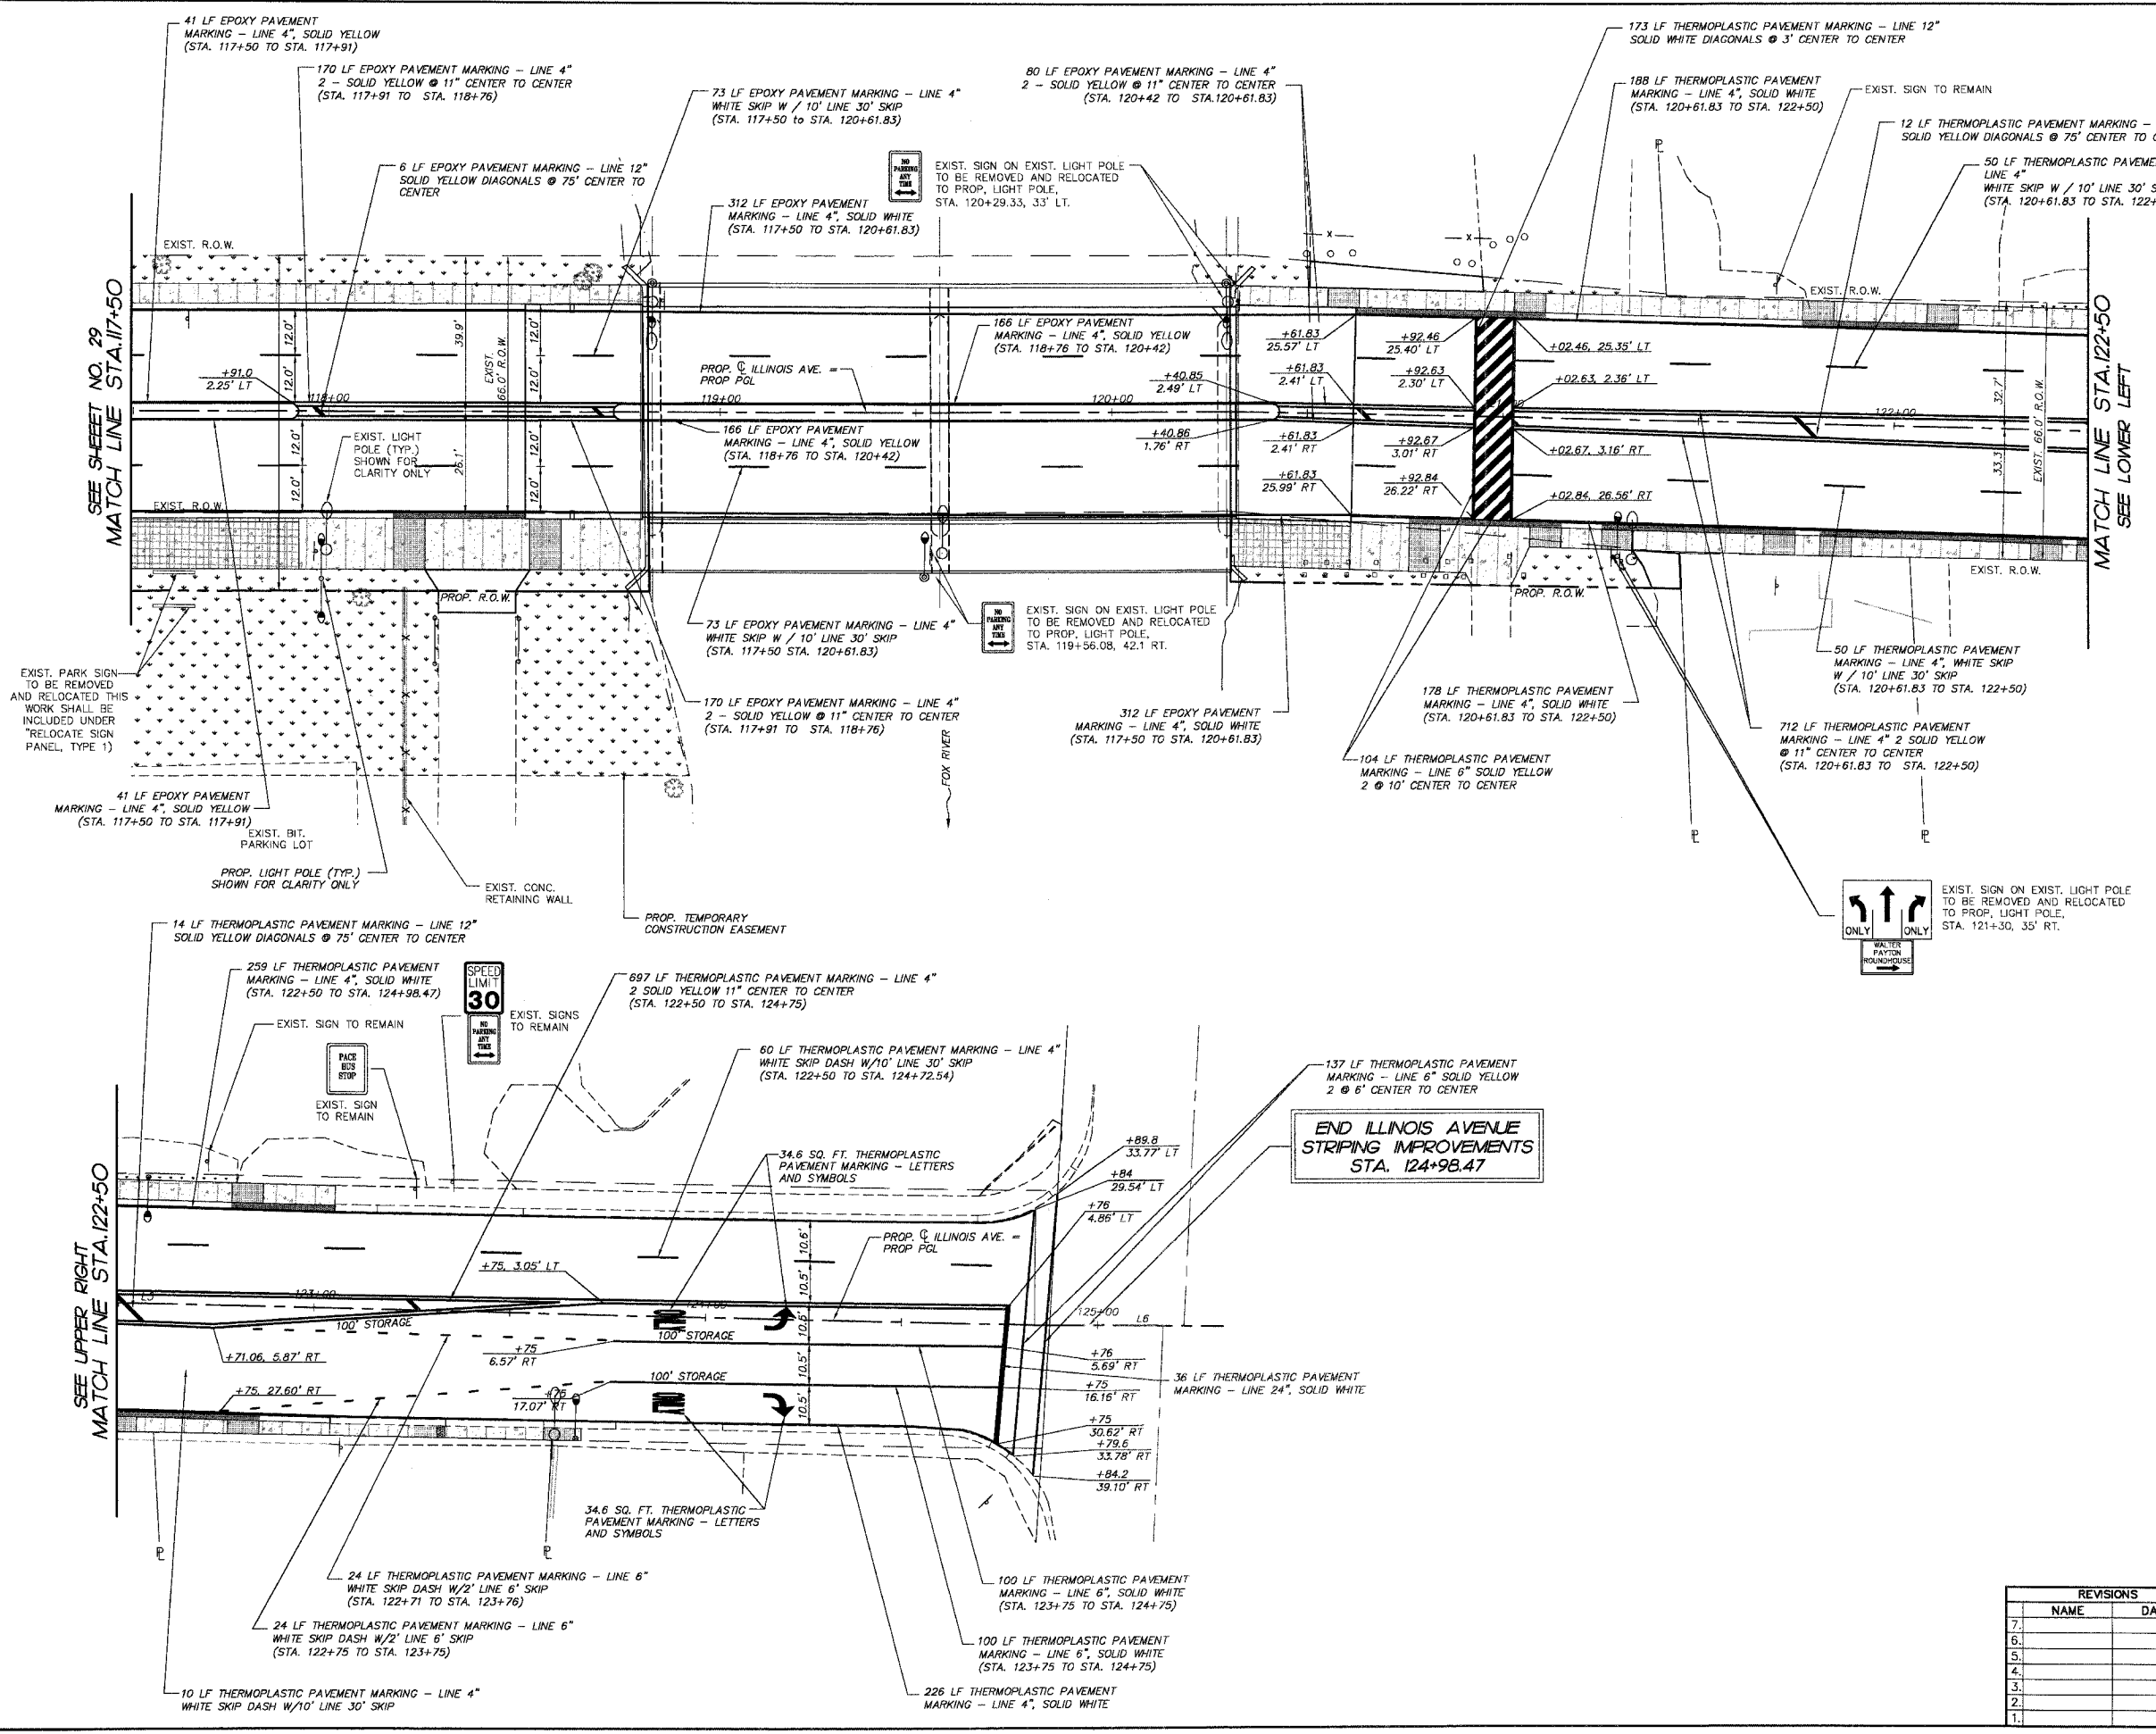

END ILLINOIS AVENUE STRIPING IMPROVEMENTS STA. 124+98.47

REVISIONS	
NO.	DATE
7.	
6.	
5.	
4.	
3.	
2.	
1.	

SMITH ENGINEERING CONSULTANTS, INC.
 CIVIL/STRUCTURAL ENGINEERS AND SURVEYORS
 4500 PRIME PARKWAY, SUITE 201
 MOKENSIE, ILLINOIS 60050
 PH: 815-385-1778 FAX: 815-385-1781
 www.smithengineering.com E-MAIL: sec@smithengineering.com
 *McHENRY *HENRY *YORKVILLE
 ILLINOIS PROFESSIONAL DESIGN FIRM # 184-000108

ILLINOIS DEPARTMENT OF TRANSPORTATION

CITY OF AURORA
ILLINOIS AVENUE OVER THE FOX RIVER PAVEMENT MARKING, SIGNING, AND LANDSCAPE PLAN STA 117+50 TO STA 125+00

SCALE: 1" = 20'
 DATE 07-28-2006

DRAWN BY MPL
 CHECKED BY JLP

PLOT FILE STANDARD
 COMP. FILE: 050181-605.dwg