


ROUTE NO.	SECTION	COUNTY	SHEET NO.	SHEET
FAU 1517	03-00247-00-BR	KANE	121	74
FED. ROAD DIST. NO. 1	ILLINOIS	FED. AID PROJECT		

SHEET NO. ST-3
ST-12 SHEETS

CONTRACT #83867

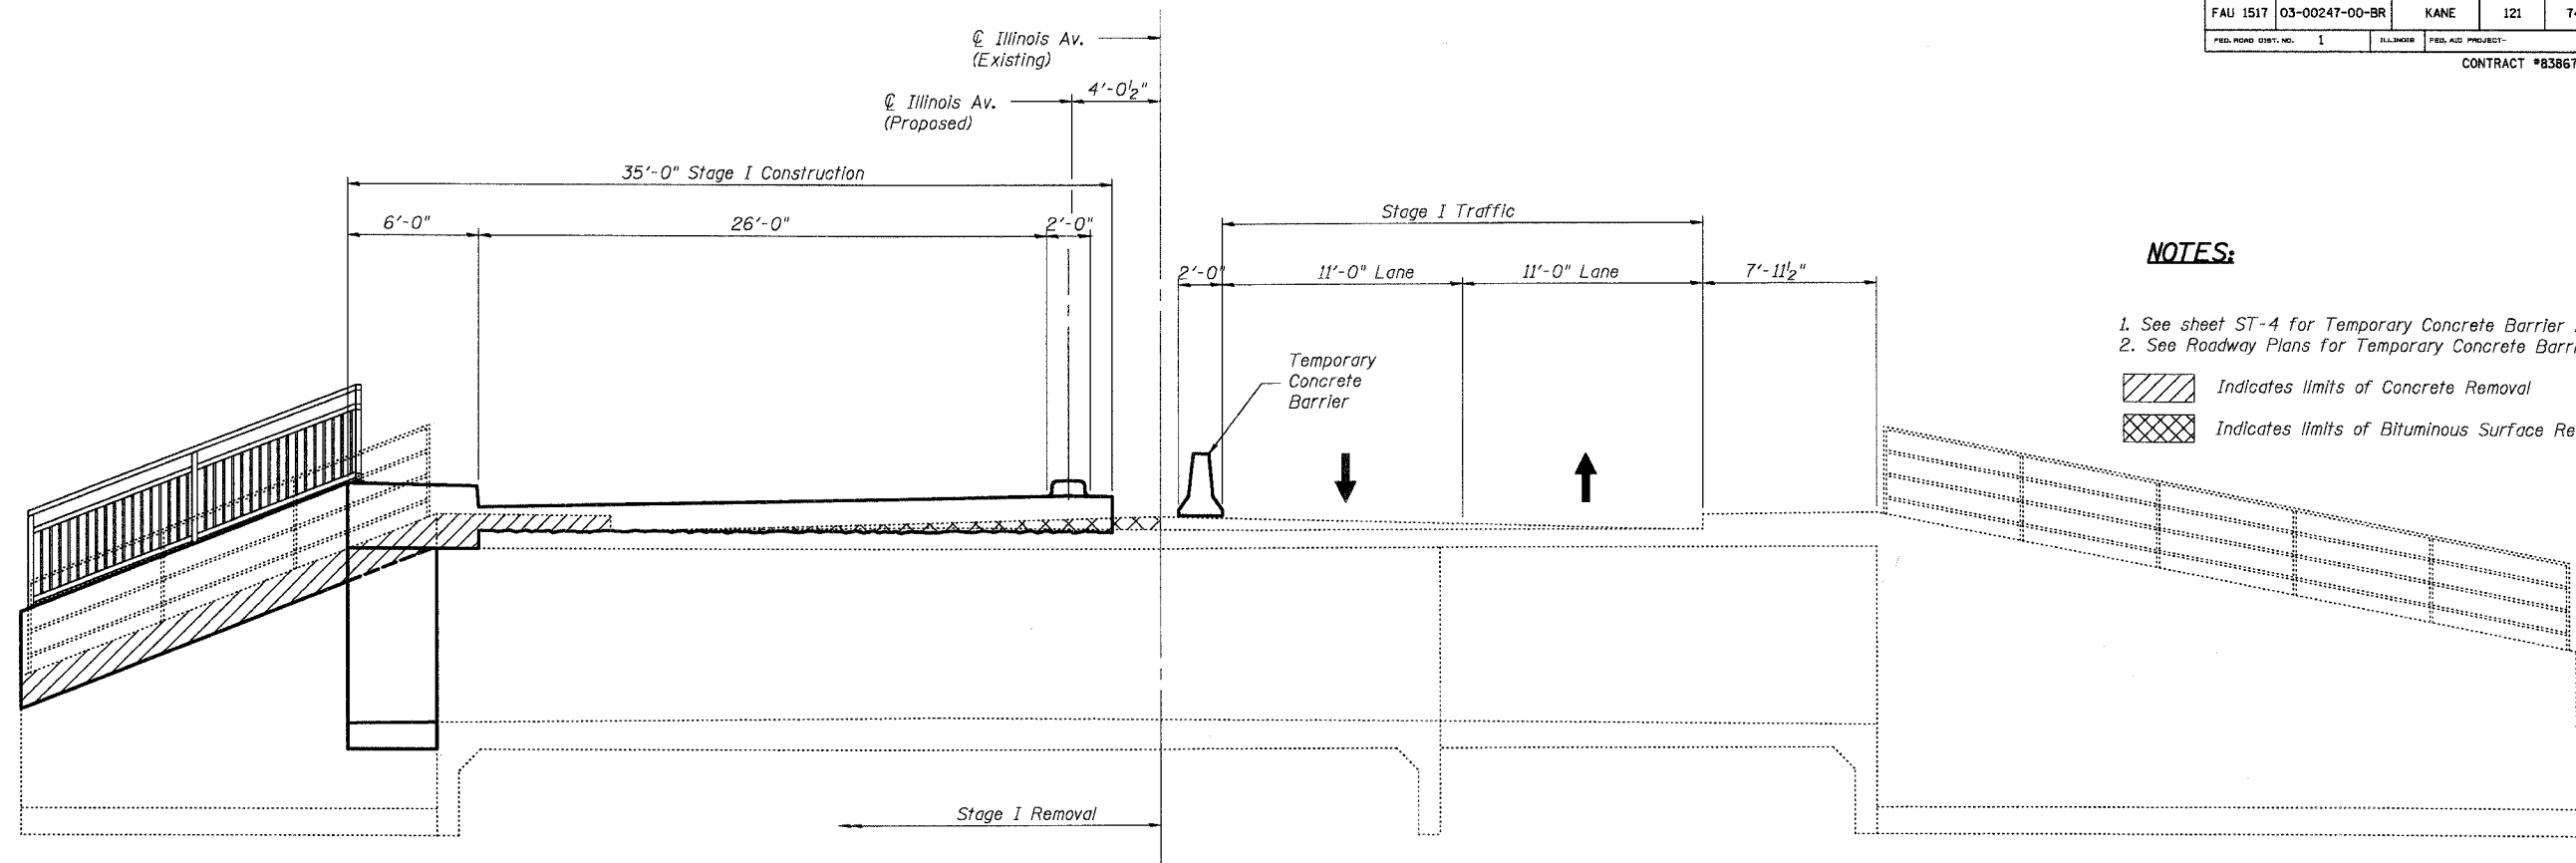


NOTES:

1. See sheet ST-4 for Temporary Concrete Barrier Details
2. See Roadway Plans for Temporary Concrete Barrier quantity.

- Indicates limits of Concrete Removal
- Indicates limits of Bituminous Surface Removal

STAGE I
(Looking East)

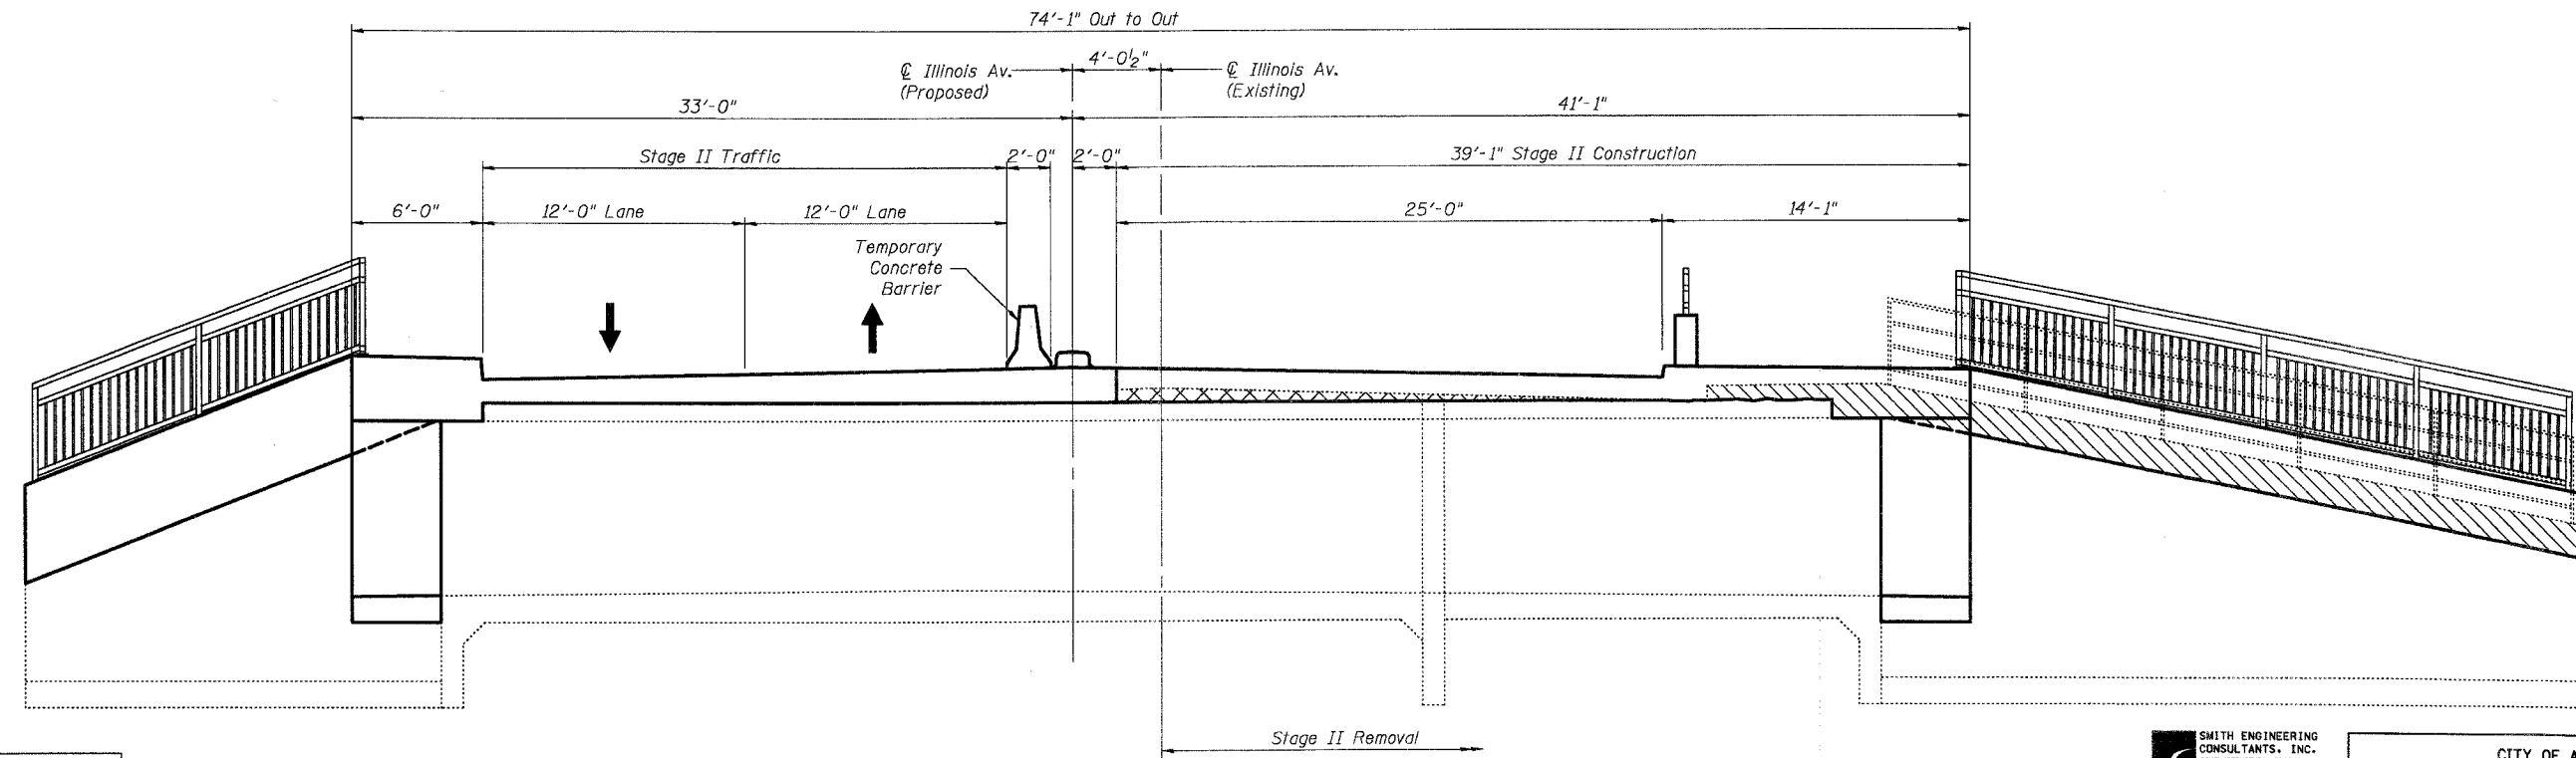

STAGE II
(Looking East)

DESIGNED	AEU
CHECKED	RGD
DRAWN	WJH
CHECKED	NRF

SMITH ENGINEERING CONSULTANTS, INC.
CIVIL, STRUCTURAL, ELECTRICAL AND SURVEYORS
www.smitheng.com
E-Mail: info@smitheng.com

REVISIONS	
NAME	DATE

CITY OF AURORA
STAGE CONSTRUCTION DETAILS
PEDESTRIAN TUNNEL
ILLINOIS AVENUE
OVER THE FOX RIVER
SECTION NO. 03-00247-00-BR
KANE COUNTY
DATE 7-28-2006

DRAWING MADE BY: AEU
 PROJECT NO.: 03-00247-00-BR
 SHEET NO.: ST-12
 DATE: 7-28-2006