


F.A. RTE.	SECTION	COUNTY	TOTAL SHEETS	SHEET NO.
2666 00-00254-01-BR	LAKE	70	12	
STA. 104+00.00 TO STA. 106+50.00				
FED. ROAD DIST. NO.	ILLINOIS	FED. AID PROJECT		

PROJECT NO. BHM-8003(213)
 CONTRACT NO. 83875




PLAN	DATE
BY	
DATE	
REVISIONS	
AS NOTED	
BY	
DATE	
NOTE BOOK	
NO.	
460 FILE NAME	

PROFILE	DATE
BY	
DATE	
REVISIONS	
AS NOTED	
BY	
DATE	
NOTE BOOK	
NO.	
STRUCTURE MODIFICATIONS	

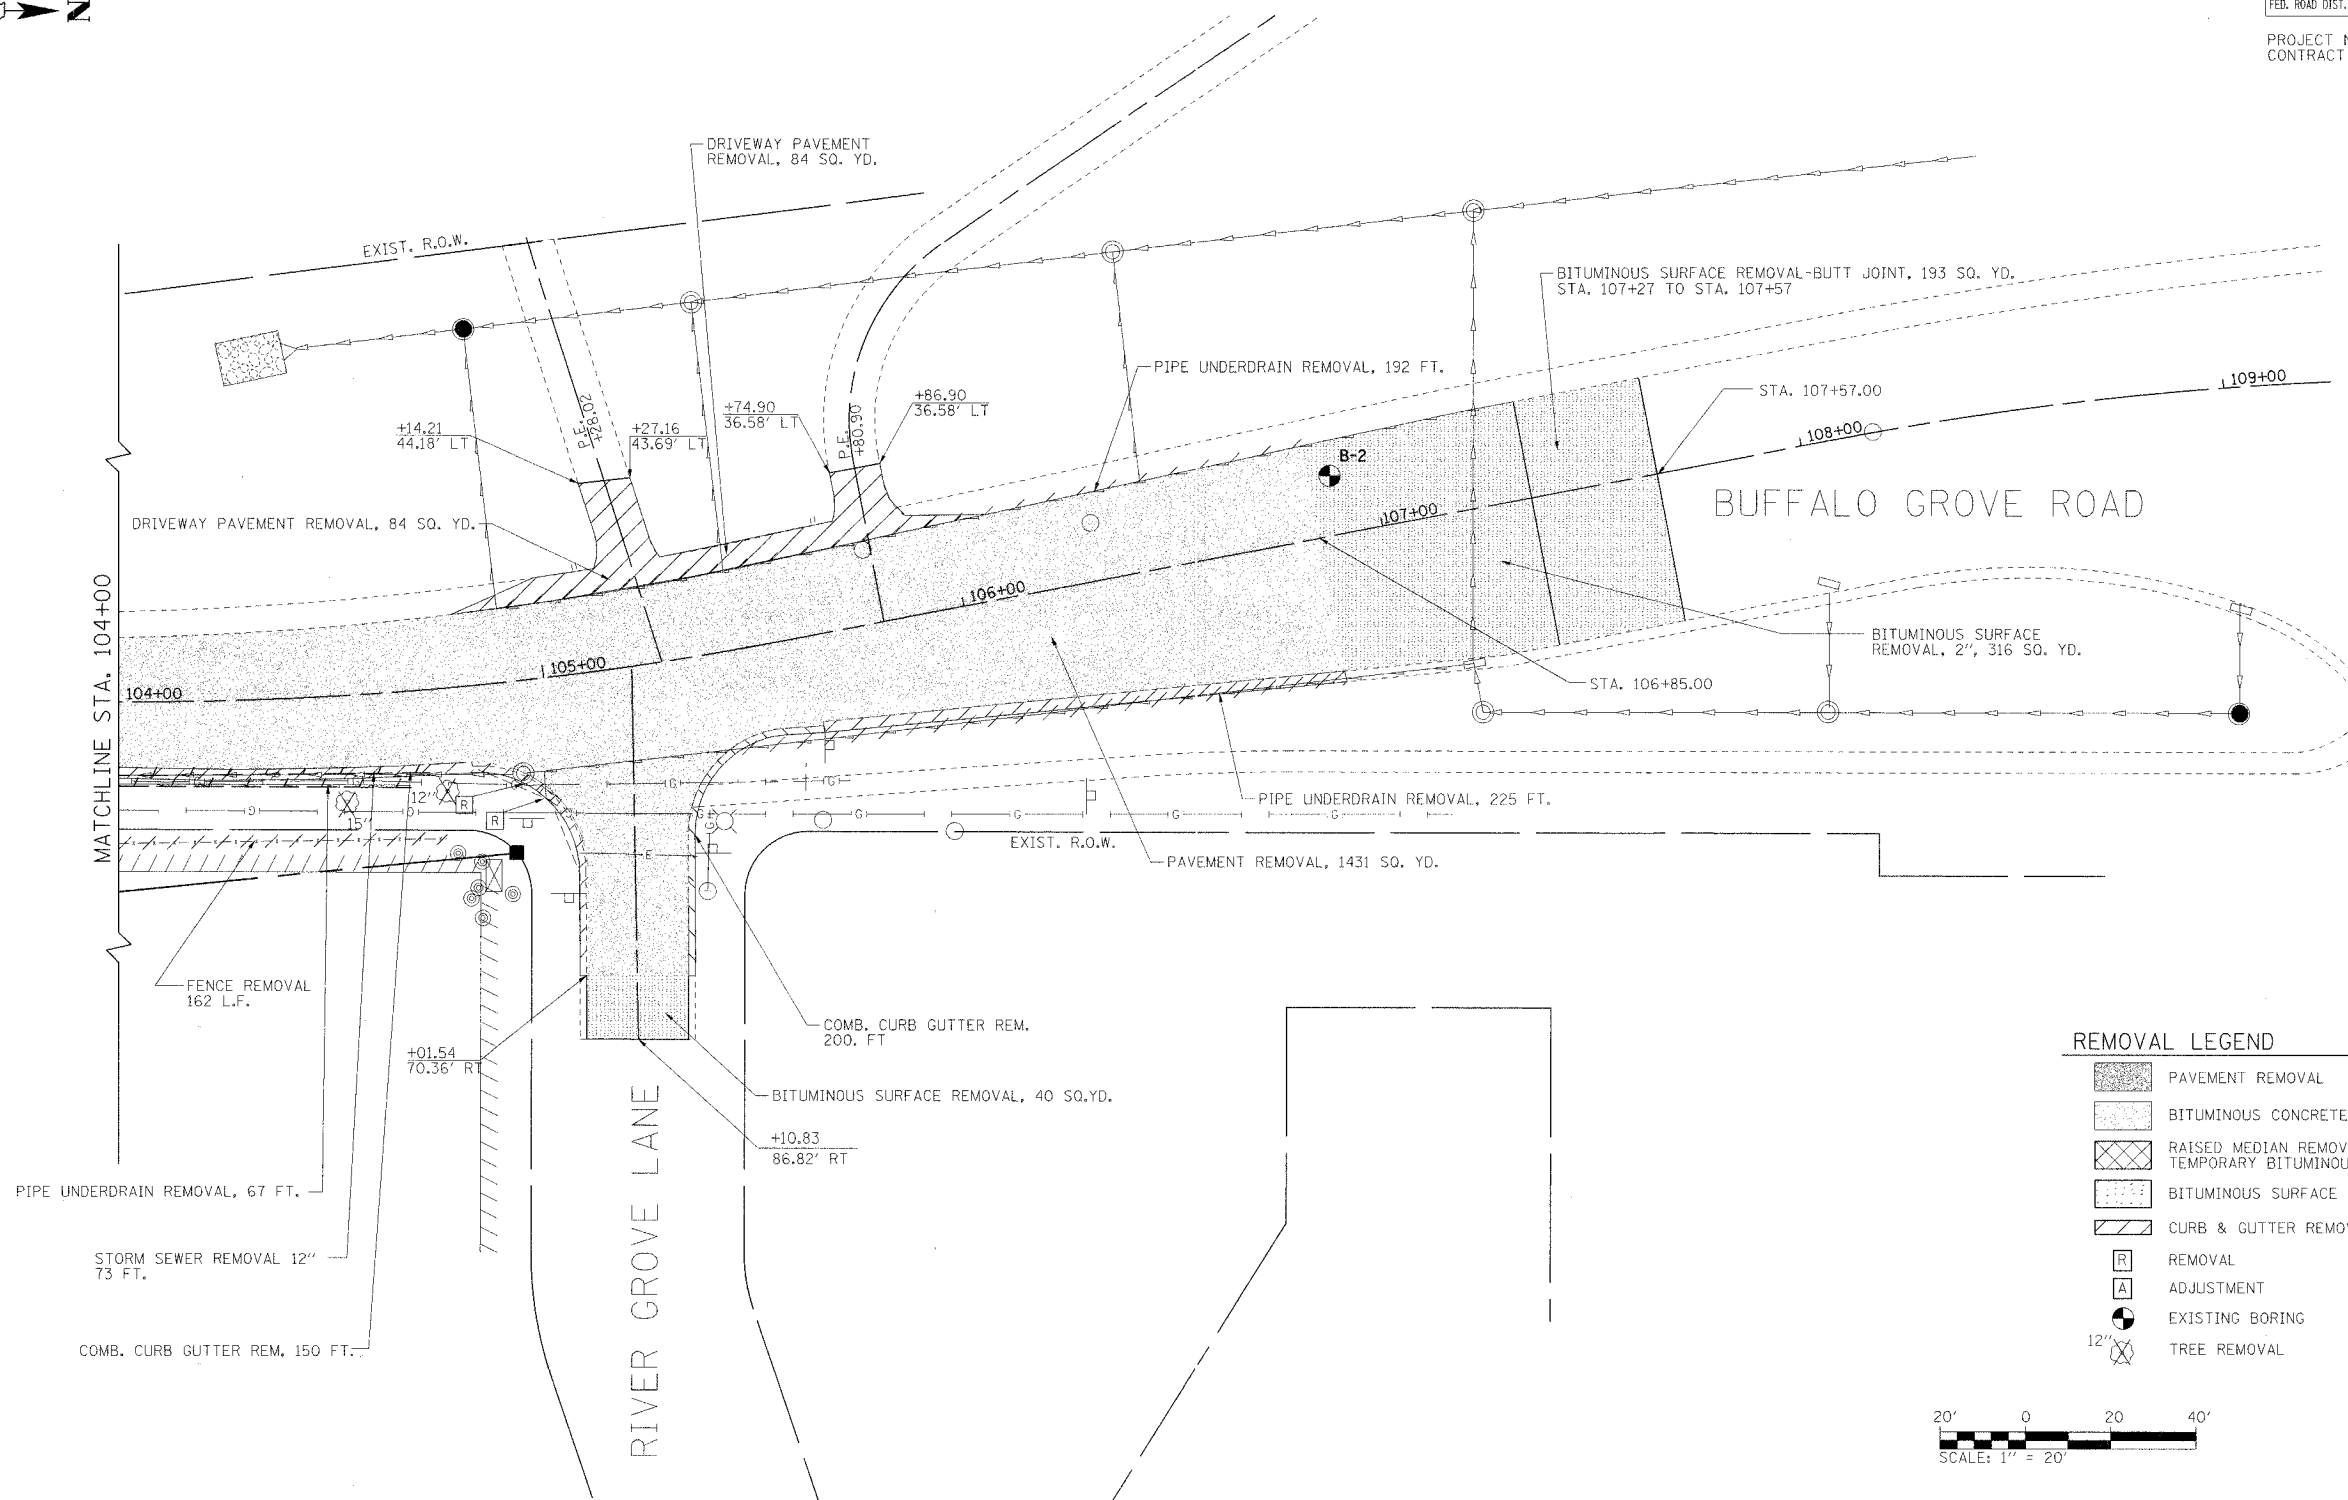

REMOVAL LEGEND

	PAVEMENT REMOVAL
	BITUMINOUS CONCRETE PAVEMENT REMOVAL
	RAISED MEDIAN REMOVAL (REPLACE WITH TEMPORARY BITUMINOUS PAVEMENT)
	BITUMINOUS SURFACE REMOVAL
	CURB & GUTTER REMOVAL
	REMOVAL
	ADJUSTMENT
	EXISTING BORING
	TREE REMOVAL

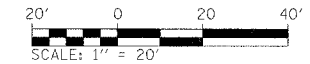

REVISIONS	
NAME	DATE

ILLINOIS DEPARTMENT OF TRANSPORTATION
REMOVALS AND SOIL BORING LOCATION
BUFFALO GROVE ROAD
 SHEET 2 OF 2

SCALE: VERT.:
 HORIZ.: 1"=20'
 DATE: 7/21/06

DRAWN BY: SNH
 CHECKED BY: PWK



I:\lakeco\0220113\craw\sheet\item-2.dgn