



F.A. RTE.	SECTION	COUNTY	TOTAL SHEETS	SHEET NO.
2666	00-00254-01-BR	LAKE	70	14
STA. 99+50.00		TO STA. 103+50.00		
FED. ROAD DIST. NO.		ILLINOIS FED. AID PROJECT		
PROJECT NO. BHM-8003(213) CONTRACT NO.				

PLAN	DATE
NO.	
BY	
CHECKED	
DATE	
NO.	

PROFILE	DATE
NO.	
BY	
CHECKED	
DATE	
NO.	

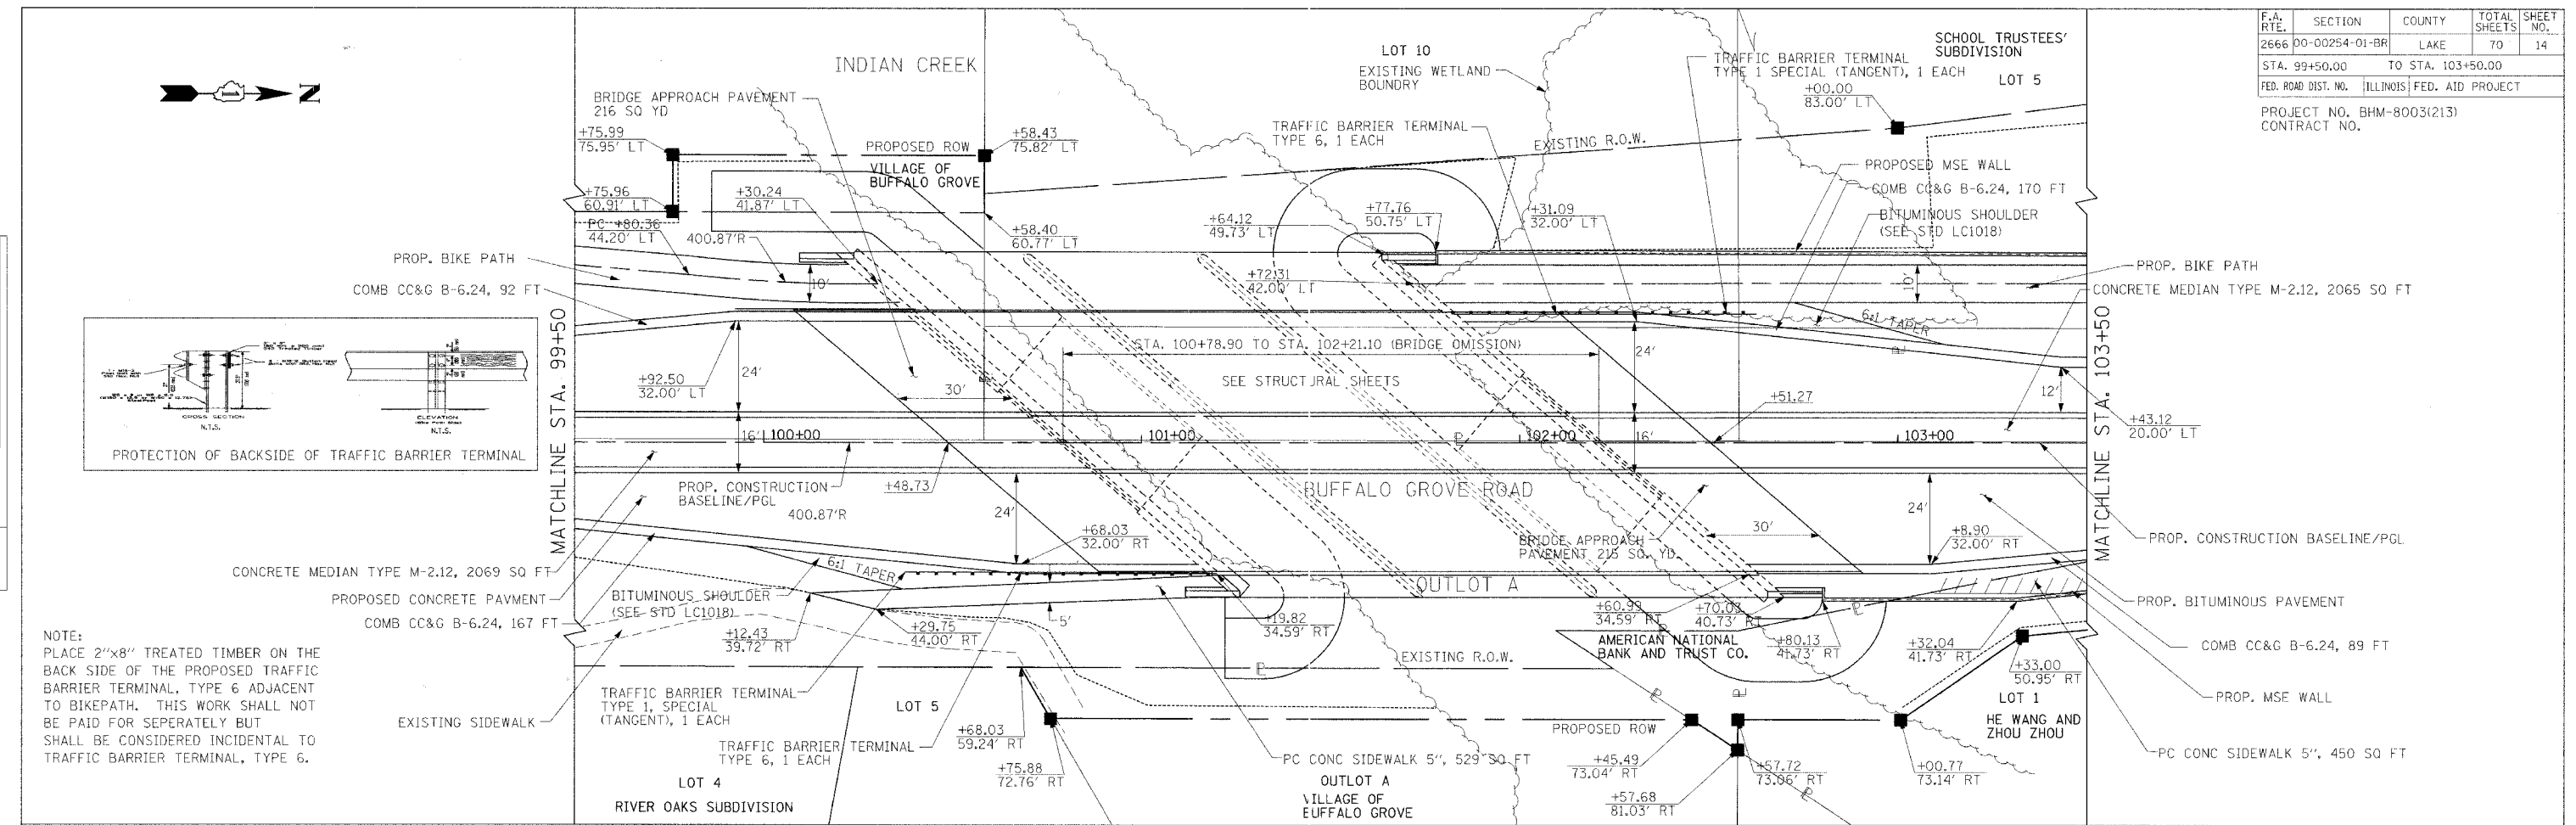

NOTE:
PLACE 2"x8" TREATED TIMBER ON THE BACK SIDE OF THE PROPOSED TRAFFIC BARRIER TERMINAL, TYPE 6 ADJACENT TO BIKEPATH. THIS WORK SHALL NOT BE PAID FOR SEPERATELY BUT SHALL BE CONSIDERED INCIDENTAL TO TRAFFIC BARRIER TERMINAL, TYPE 6.

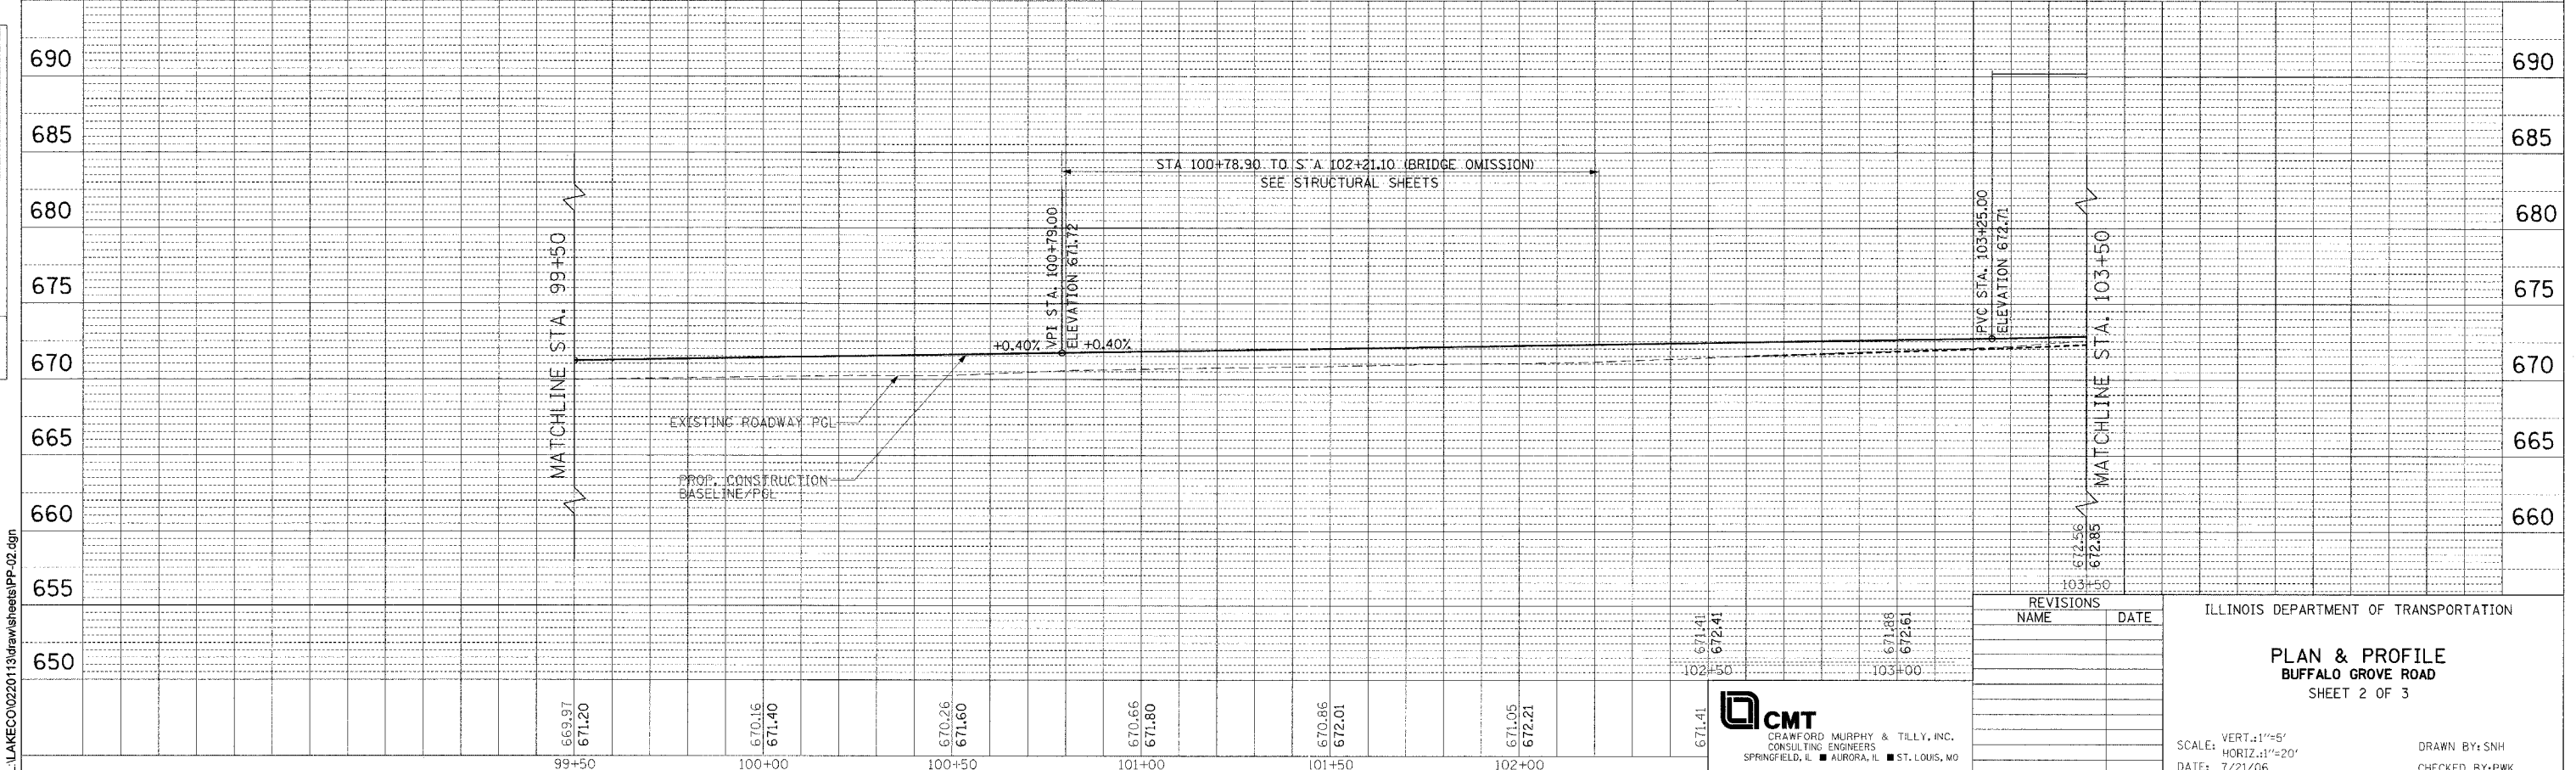

REVISIONS	
NAME	DATE

ILLINOIS DEPARTMENT OF TRANSPORTATION

PLAN & PROFILE
BUFFALO GROVE ROAD
SHEET 2 OF 3

SCALE: VERT.: 1"=5'
HORIZ.: 1"=20'
DATE: 7/21/06
DRAWN BY: SNH
CHECKED BY: PWK

CMT
CRAWFORD MURPHY & TILLY, INC.
CONSULTING ENGINEERS
SPRINGFIELD, IL ■ AURORA, IL ■ ST. LOUIS, MO

L:\LAKECO\022013\draw\sheet\pp-02.dgn