
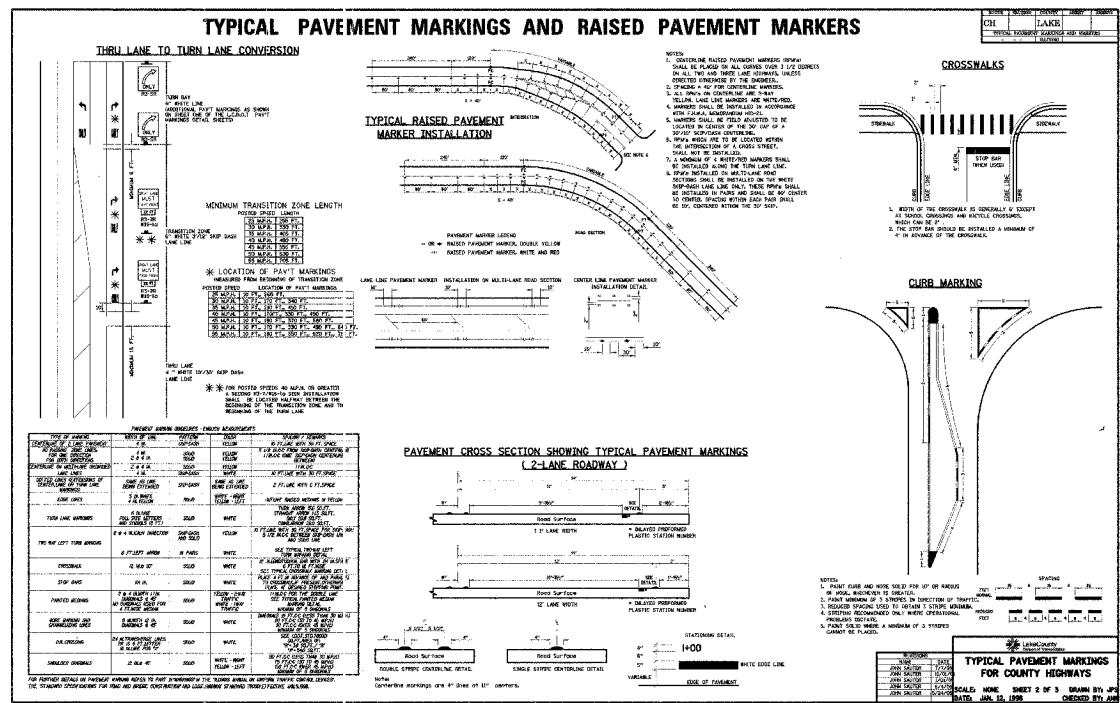
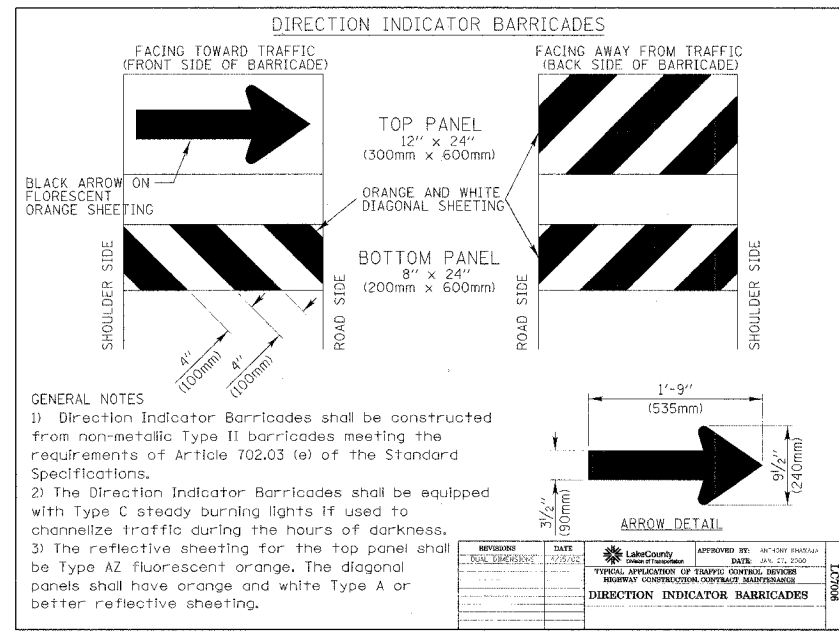
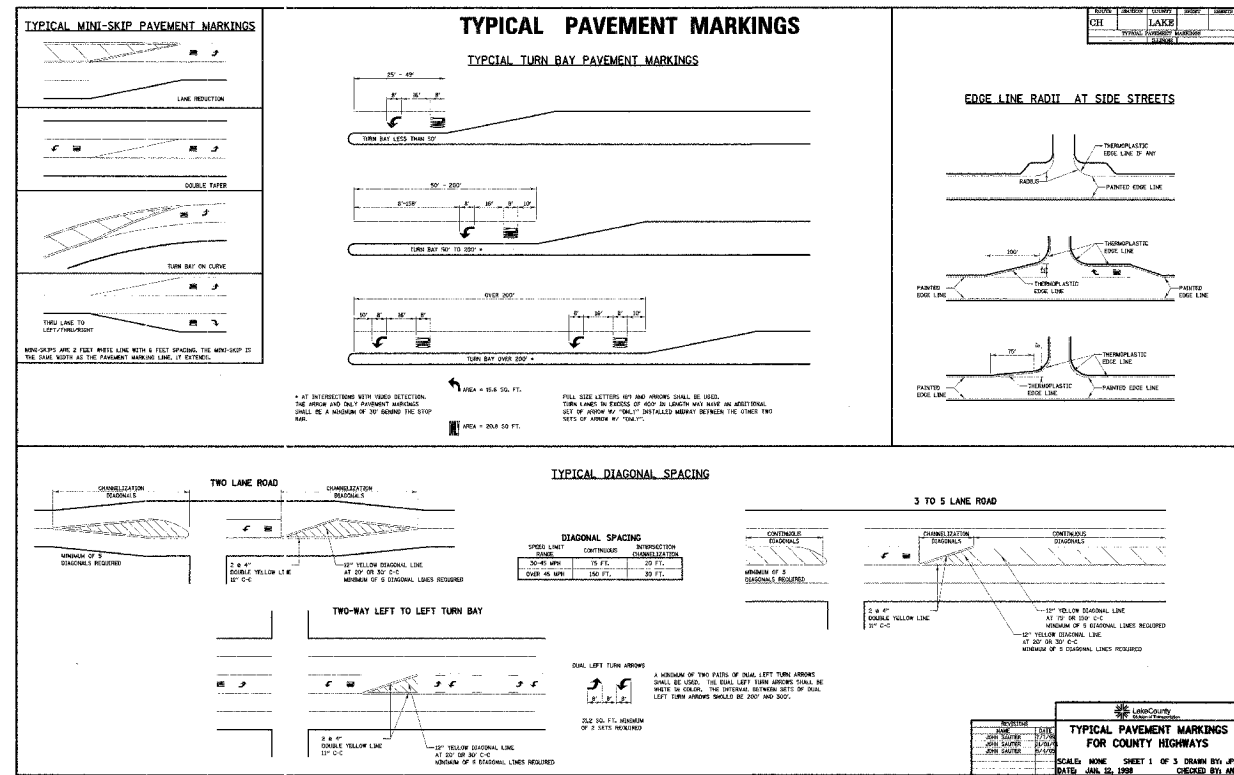


PROJECT NO. BHM-8003(213)
CONTRACT NO. 83875

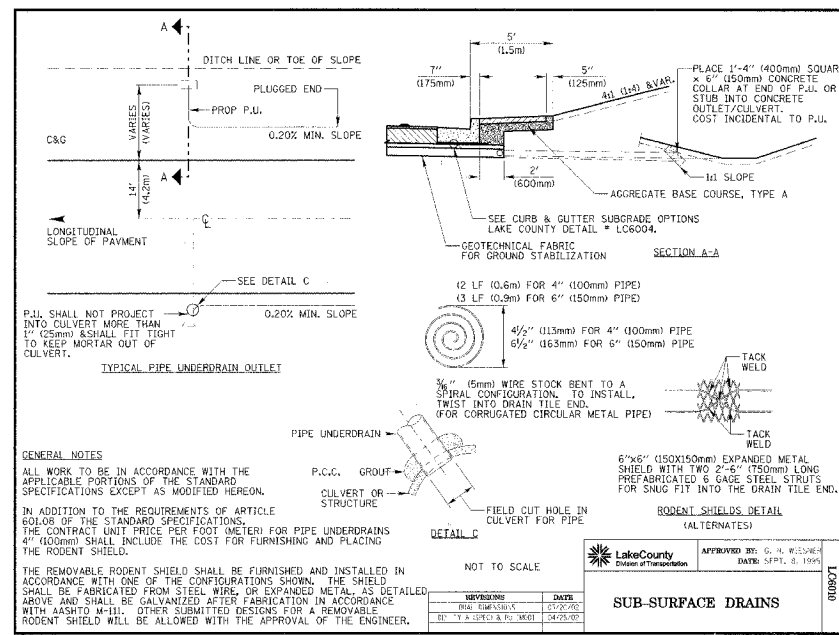

REVISIONS	NAME	DATE

ILLINOIS DEPARTMENT OF TRANSPORTATION

CONSTRUCTION DETAILS
BUFFALO GROVE ROAD

SCALE: VERT.: N.T.S.
HORIZ.: N.T.S.
DATE: 7/21/06

DRAWN BY: ERO
CHECKED BY: PWK

CMT
CRAWFORD MURPHY & TILLY, INC.
CONSULTING ENGINEERS
SPRINGFIELD, IL ■ ALTOONA, IL ■ ST. LOUIS, MO

PLAN
DATE: 11/11/03
DRAWN BY: JPF
CHECKED BY: JMS
SCALE: AS SHOWN

PLAN
DATE: 11/11/03
DRAWN BY: JPF
CHECKED BY: JMS
SCALE: AS SHOWN

L:\LakeCo\0220113\Draw\Sheets\DETAIL4.dgn