


F.A. RTE.	SECTION	COUNTY	TOTAL SHEETS	SHEET NO.
2666	00-00254-01-BR	LAKE	70	66
STA. 102+55.00 TO STA. 103+00.00				
FED. ROAD DIST. NO.			ILLINOIS FED. AID PROJECT	

BUFFALO GROVE ROAD
 PROJECT NO. BHM-8003(2)E3
 CONTRACT NO. 83878

DATE	BY

DATE	BY

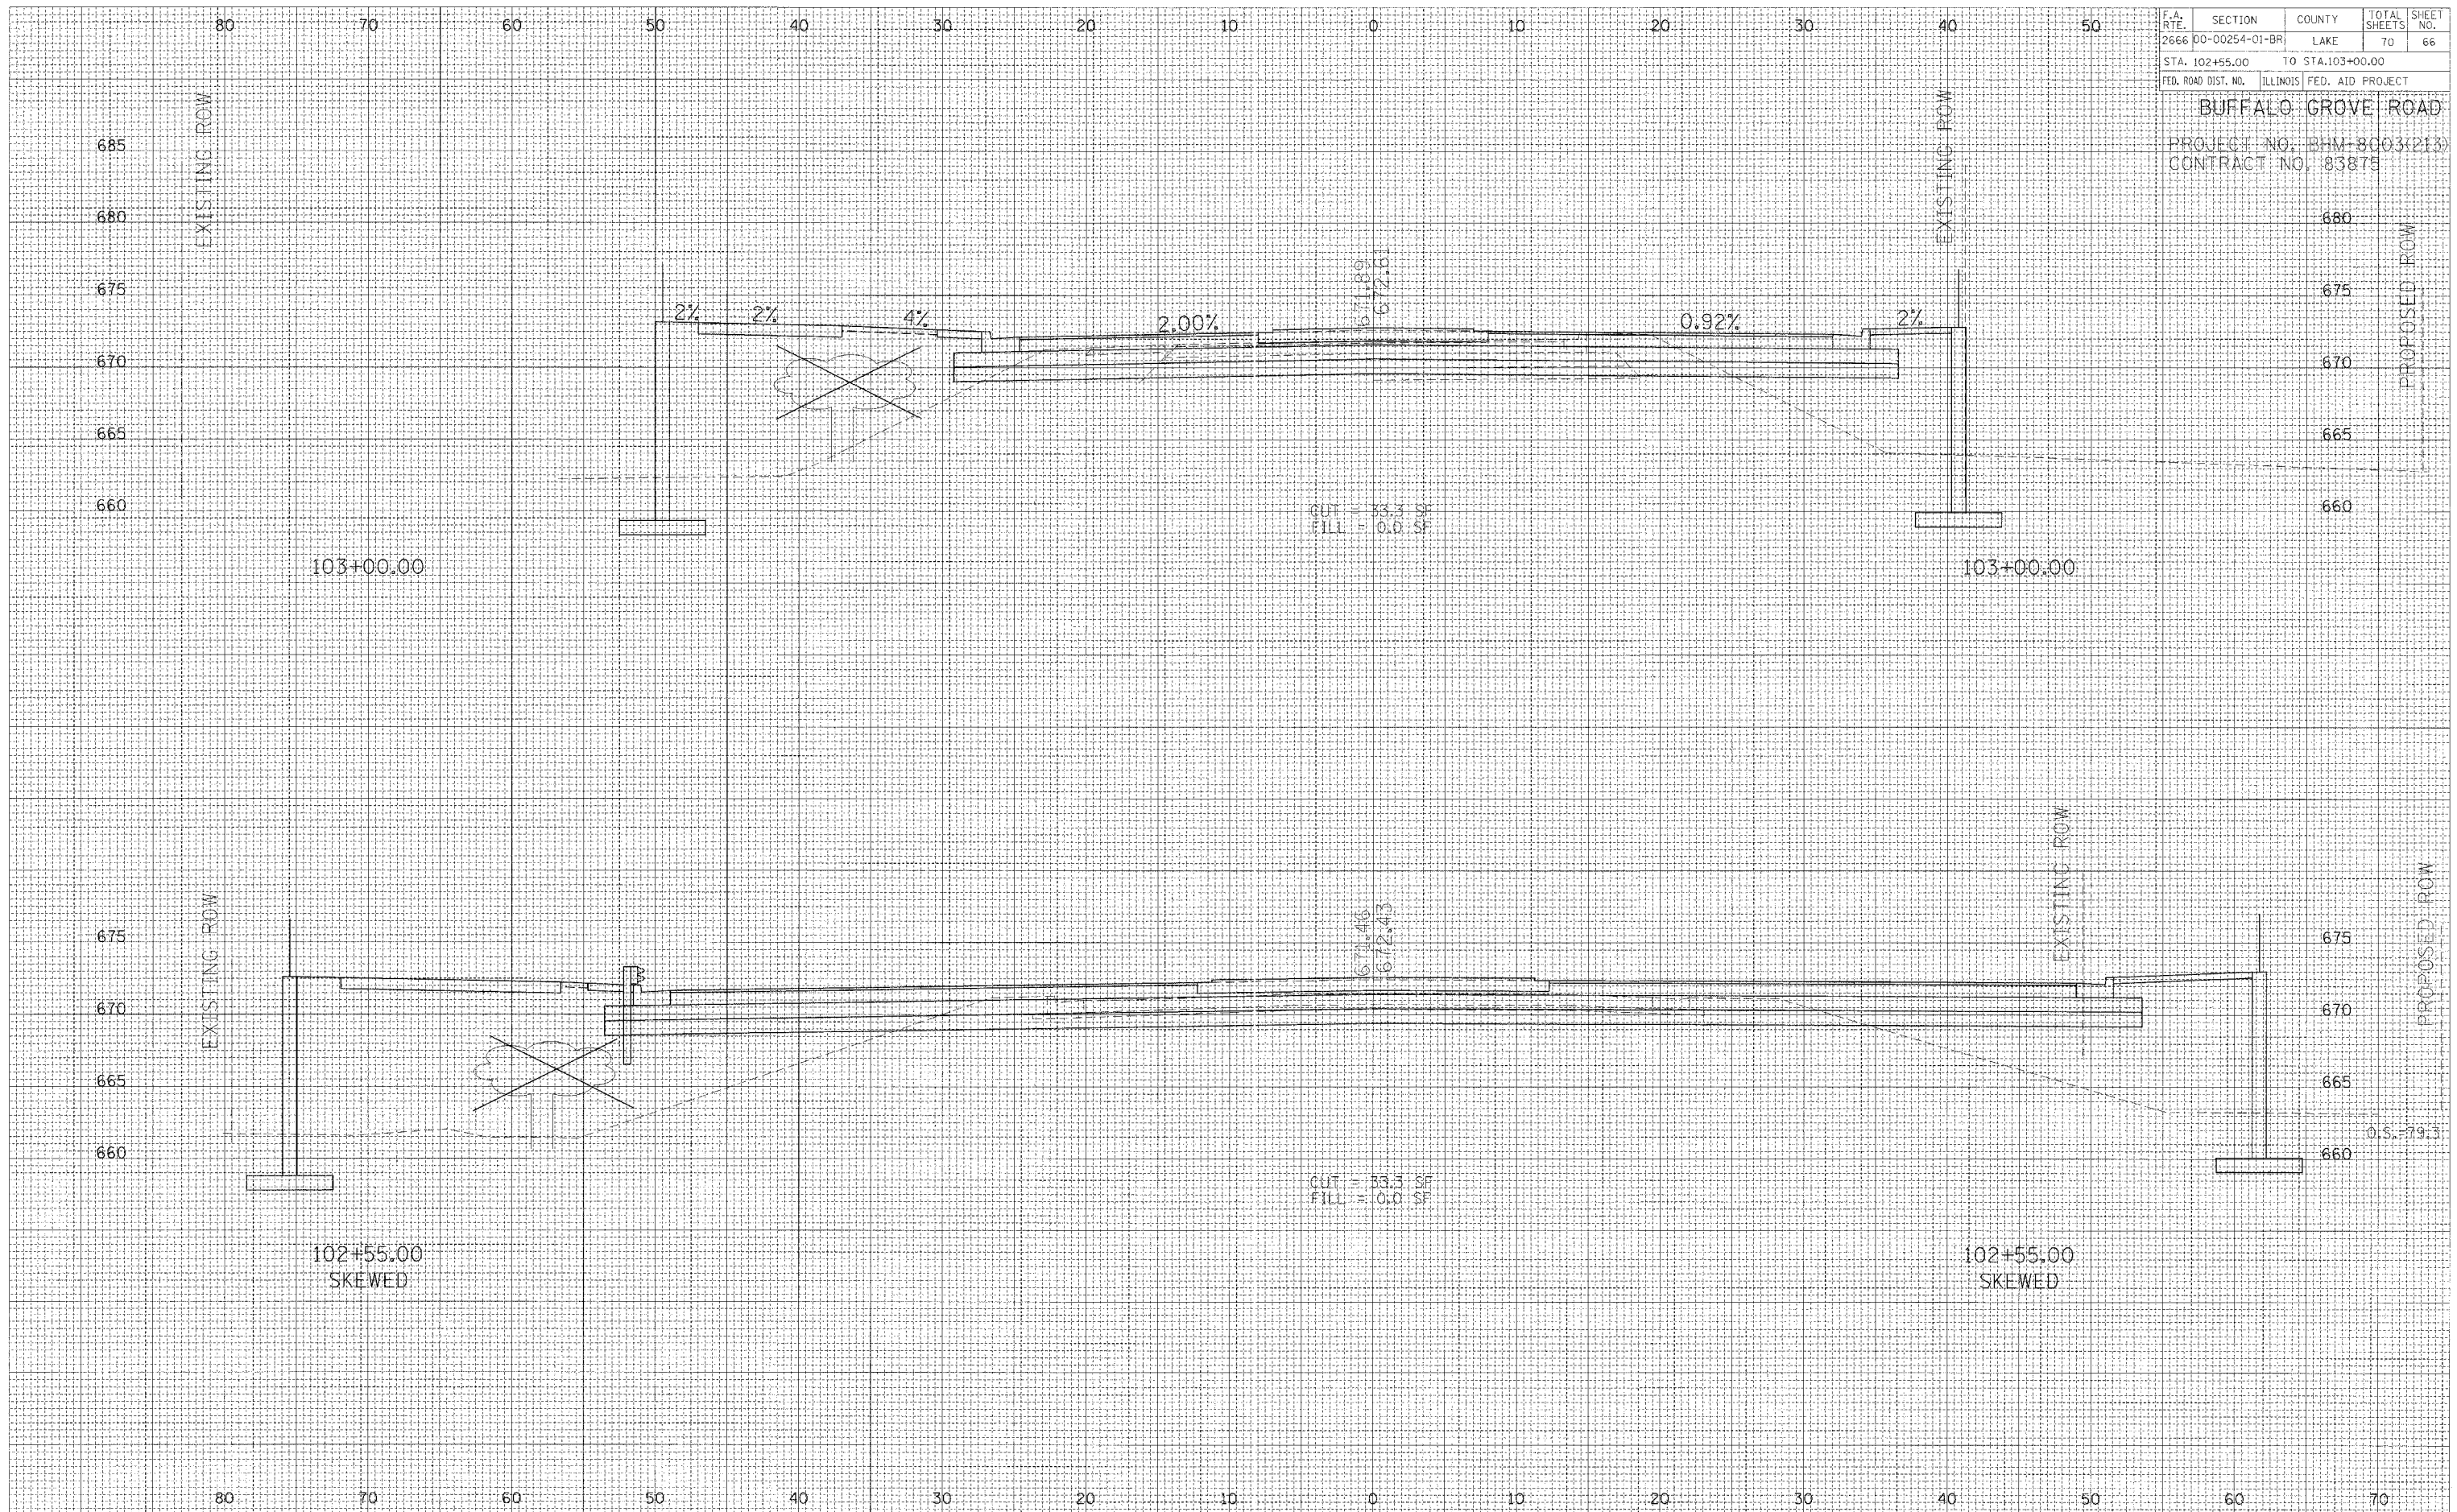

DATE	BY